


FINAL SURVEY	SURVEYED	DATE
NOTE BOOK	PLOTTED	BY
NO.	AREAS	NO.
	CHECKED	

ORIGINAL SURVEY	SURVEYED	DATE
NOTE BOOK	PLOTTED	BY
NO.	AREAS	NO.
	CHECKED	

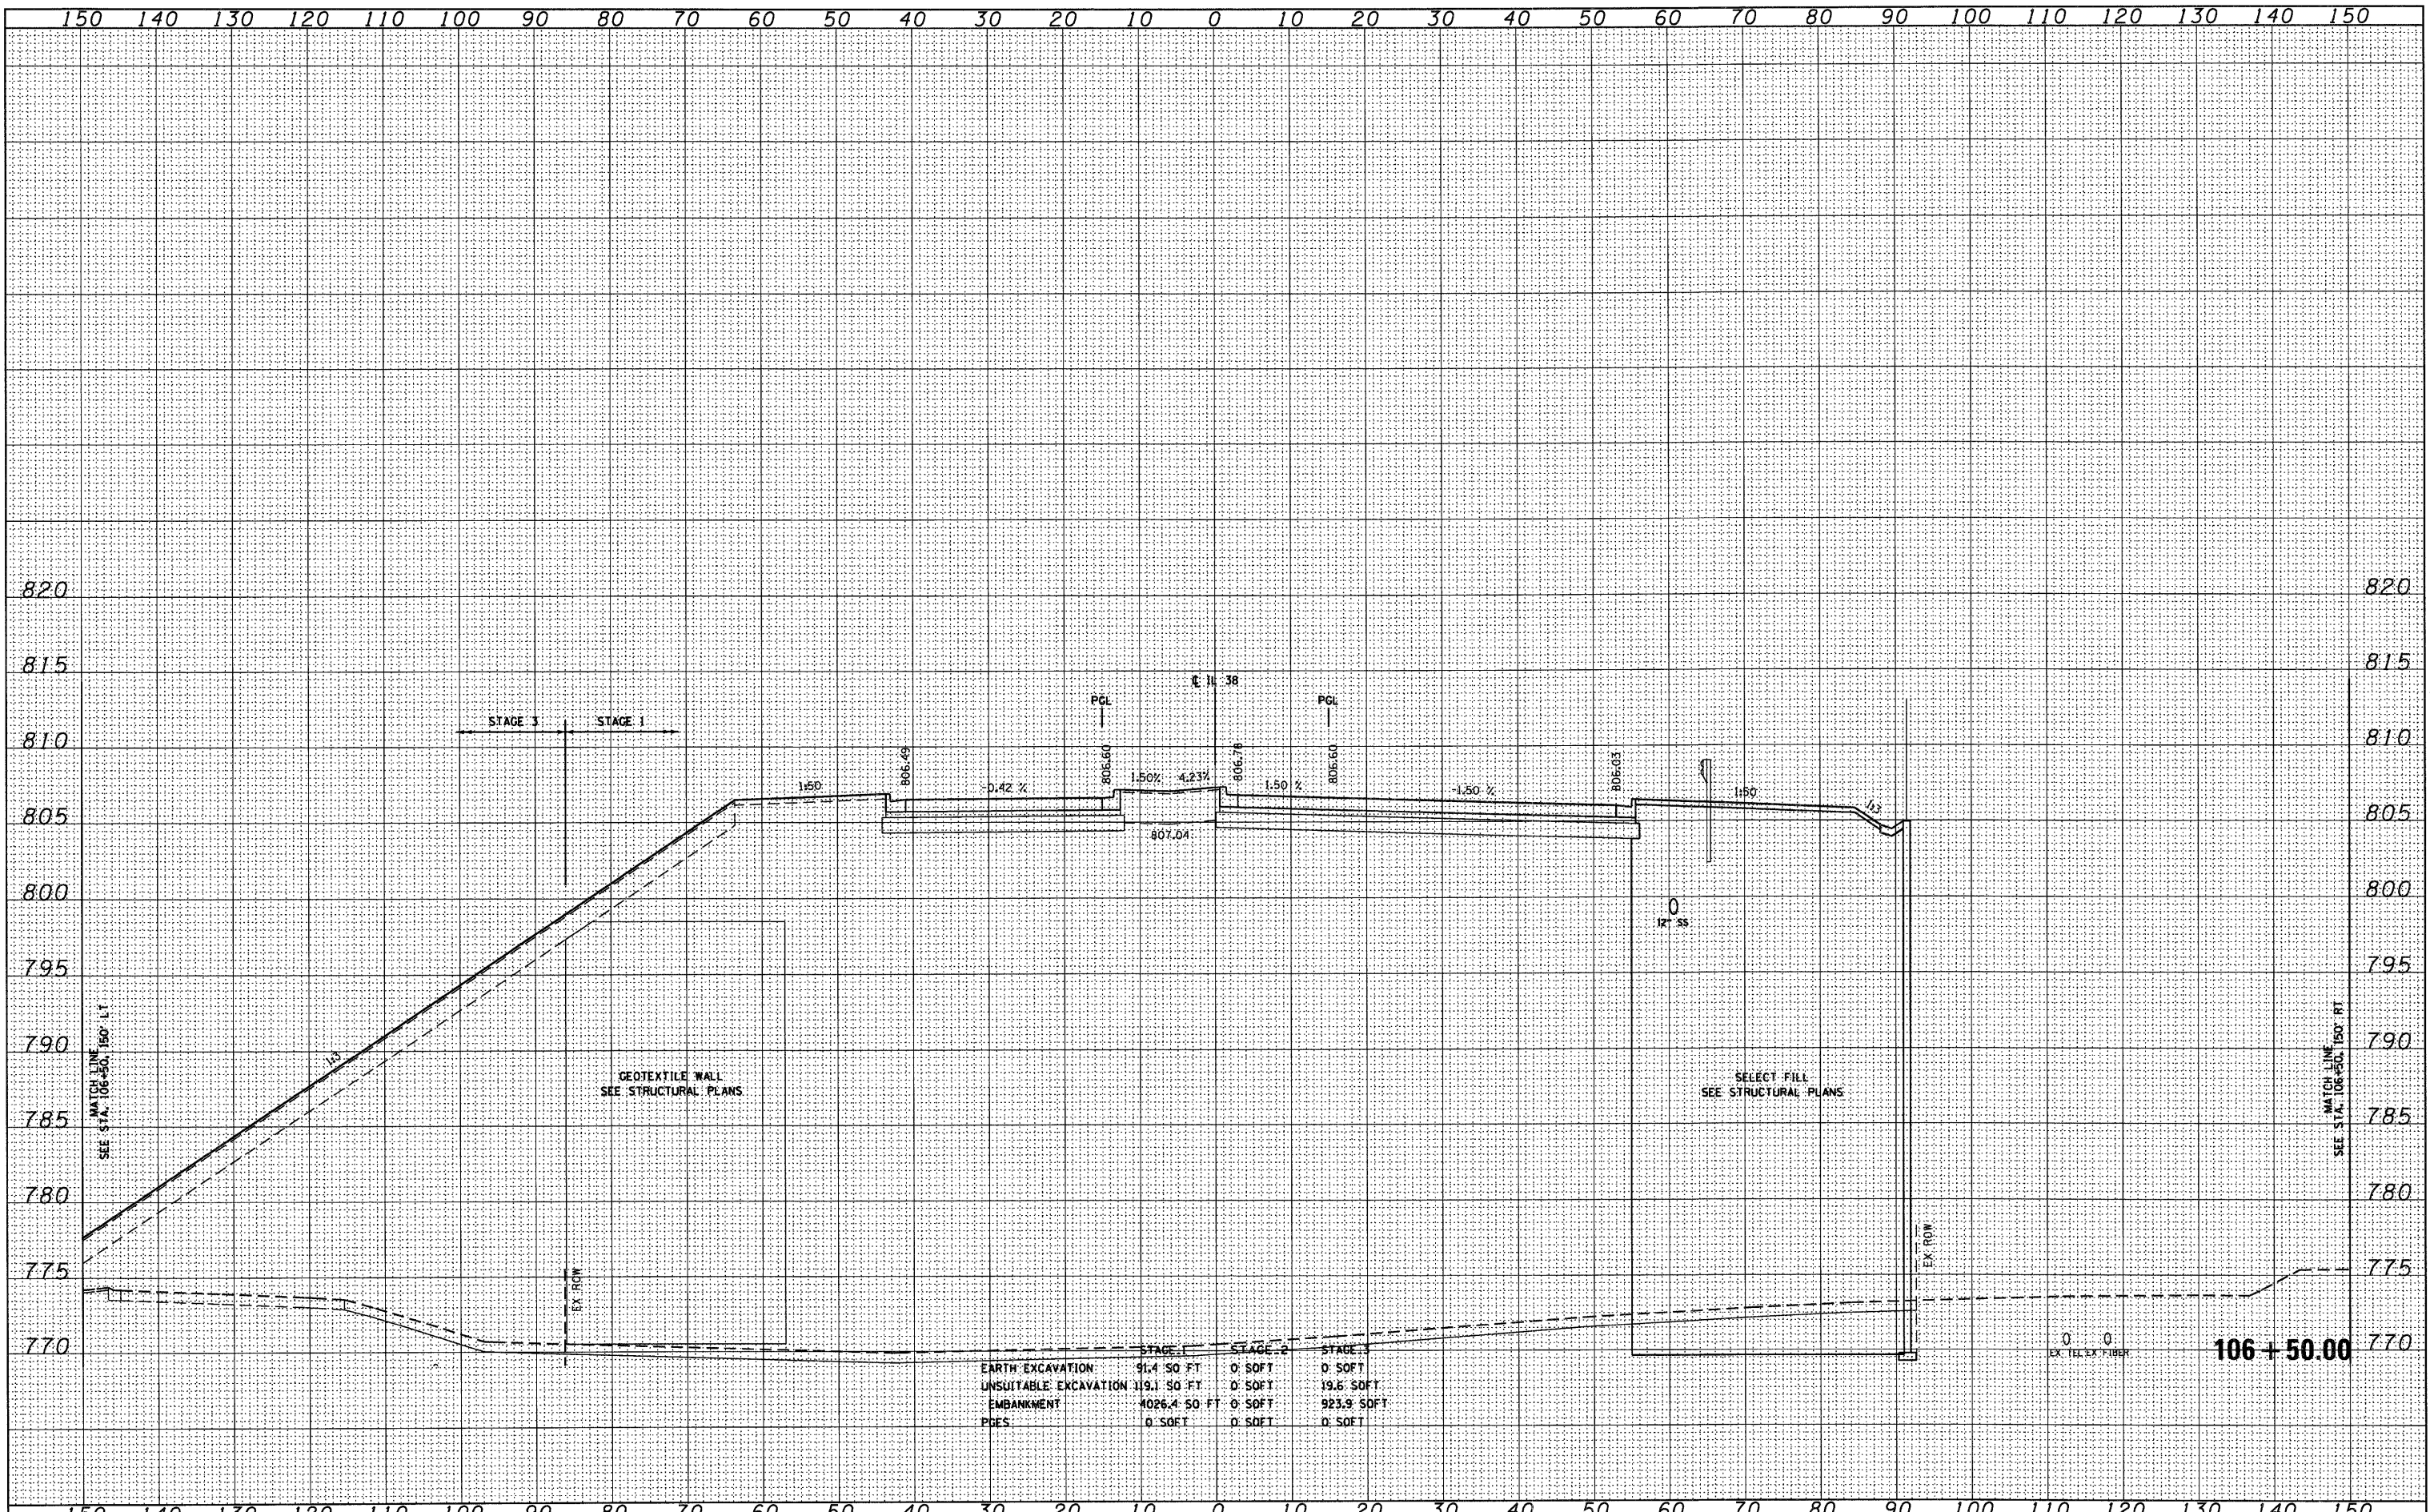

	STAGE 1	STAGE 2	STAGE 3
EARTH EXCAVATION	91.4 SO FT	0 SOFT	0 SOFT
UNSATURABLE EXCAVATION	119.1 SO FT	0 SOFT	19.6 SOFT
EMBANKMENT	4026.4 SO FT	0 SOFT	923.9 SOFT
PDES	0 SOFT	0 SOFT	0 SOFT