


DATE	
BY	
FINAL SURVEY	
SURVEYED	
PLOTTED	
NOTE BOOK	
NO.	
AREAS CHECKED	

DATE	
BY	
ORIGINAL SURVEY	
SURVEYED	
PLOTTED	
NOTE BOOK	
NO.	
AREAS CHECKED	

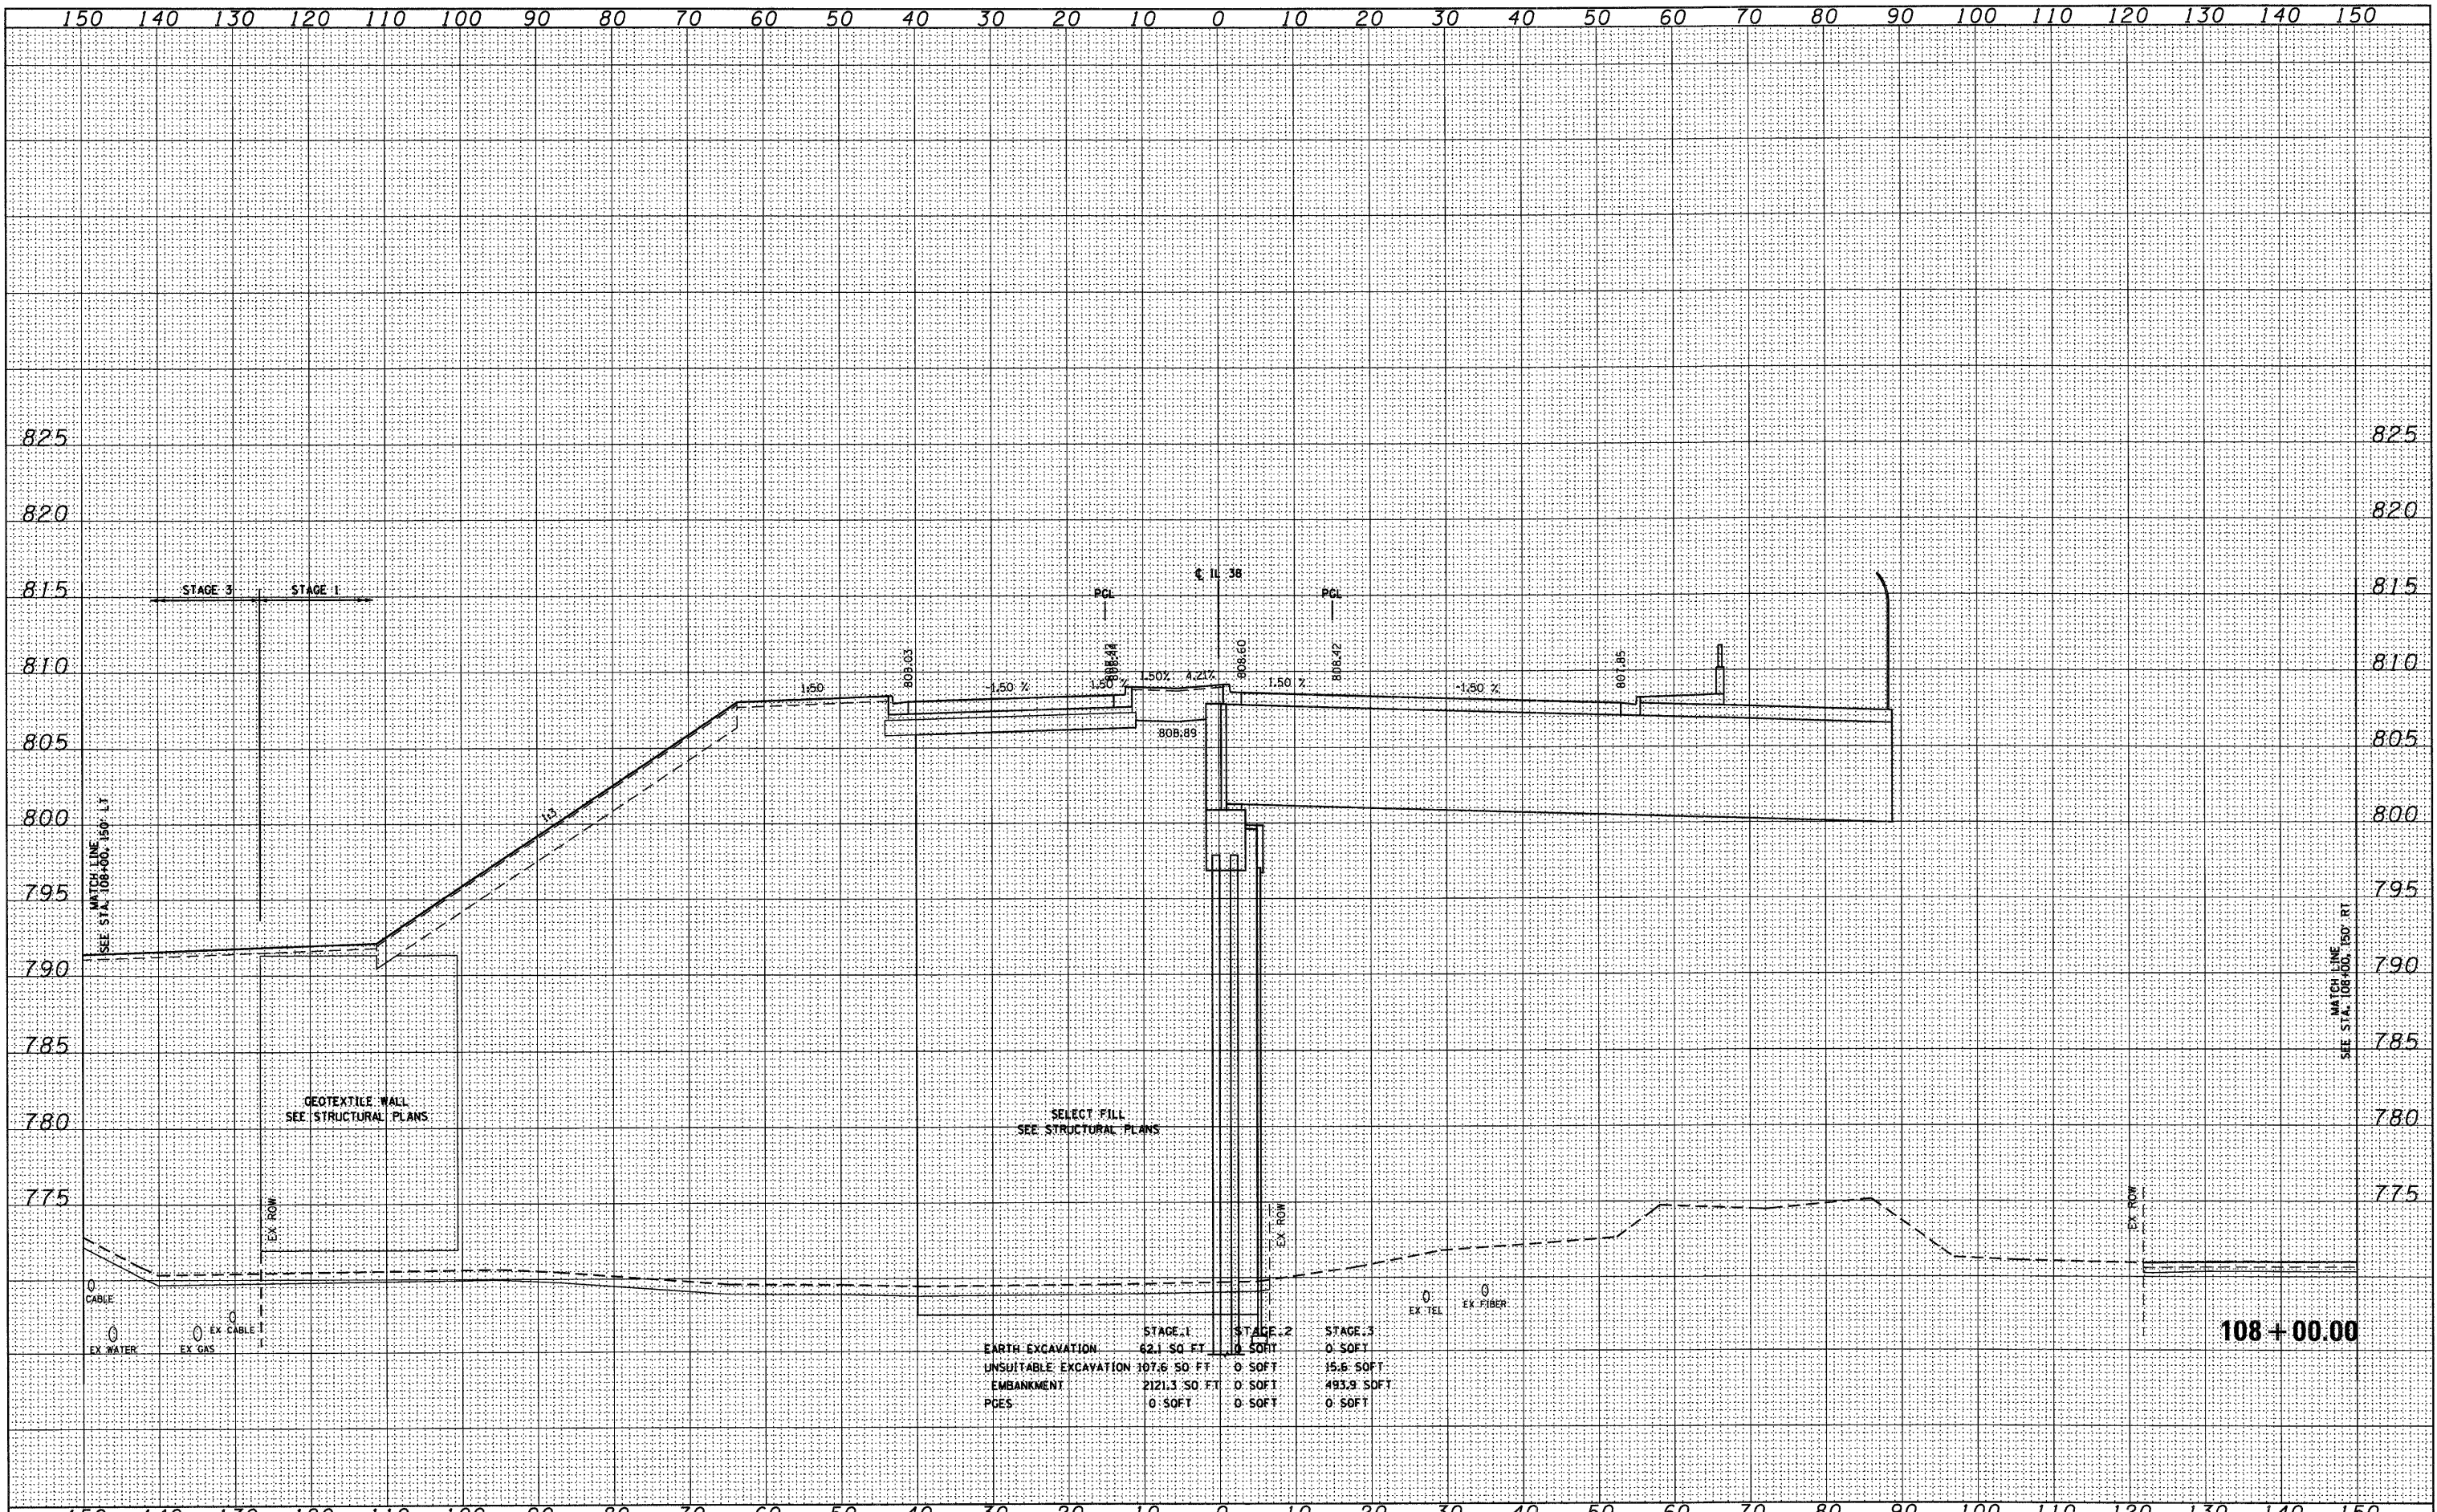

	STAGE 1	STAGE 2	STAGE 3
EARTH EXCAVATION	42.1 SQ FT	0 SQ FT	0 SQ FT
UNSUITABLE EXCAVATION	107.6 SQ FT	0 SQ FT	15.6 SQ FT
EMBANKMENT	2121.3 SQ FT	0 SQ FT	493.9 SQ FT
PCES	0 SQ FT	0 SQ FT	0 SQ FT

108+00.00