


DATE	
BY	
FINAL SURVEY	
SURVEYED	
PLOTTED	
NOTE BOOK	
AREAS CHECKED	
NO.	

DATE	
BY	
ORIGINAL SURVEY	
SURVEYED	
PLOTTED	
NOTE BOOK	
AREAS CHECKED	
NO.	

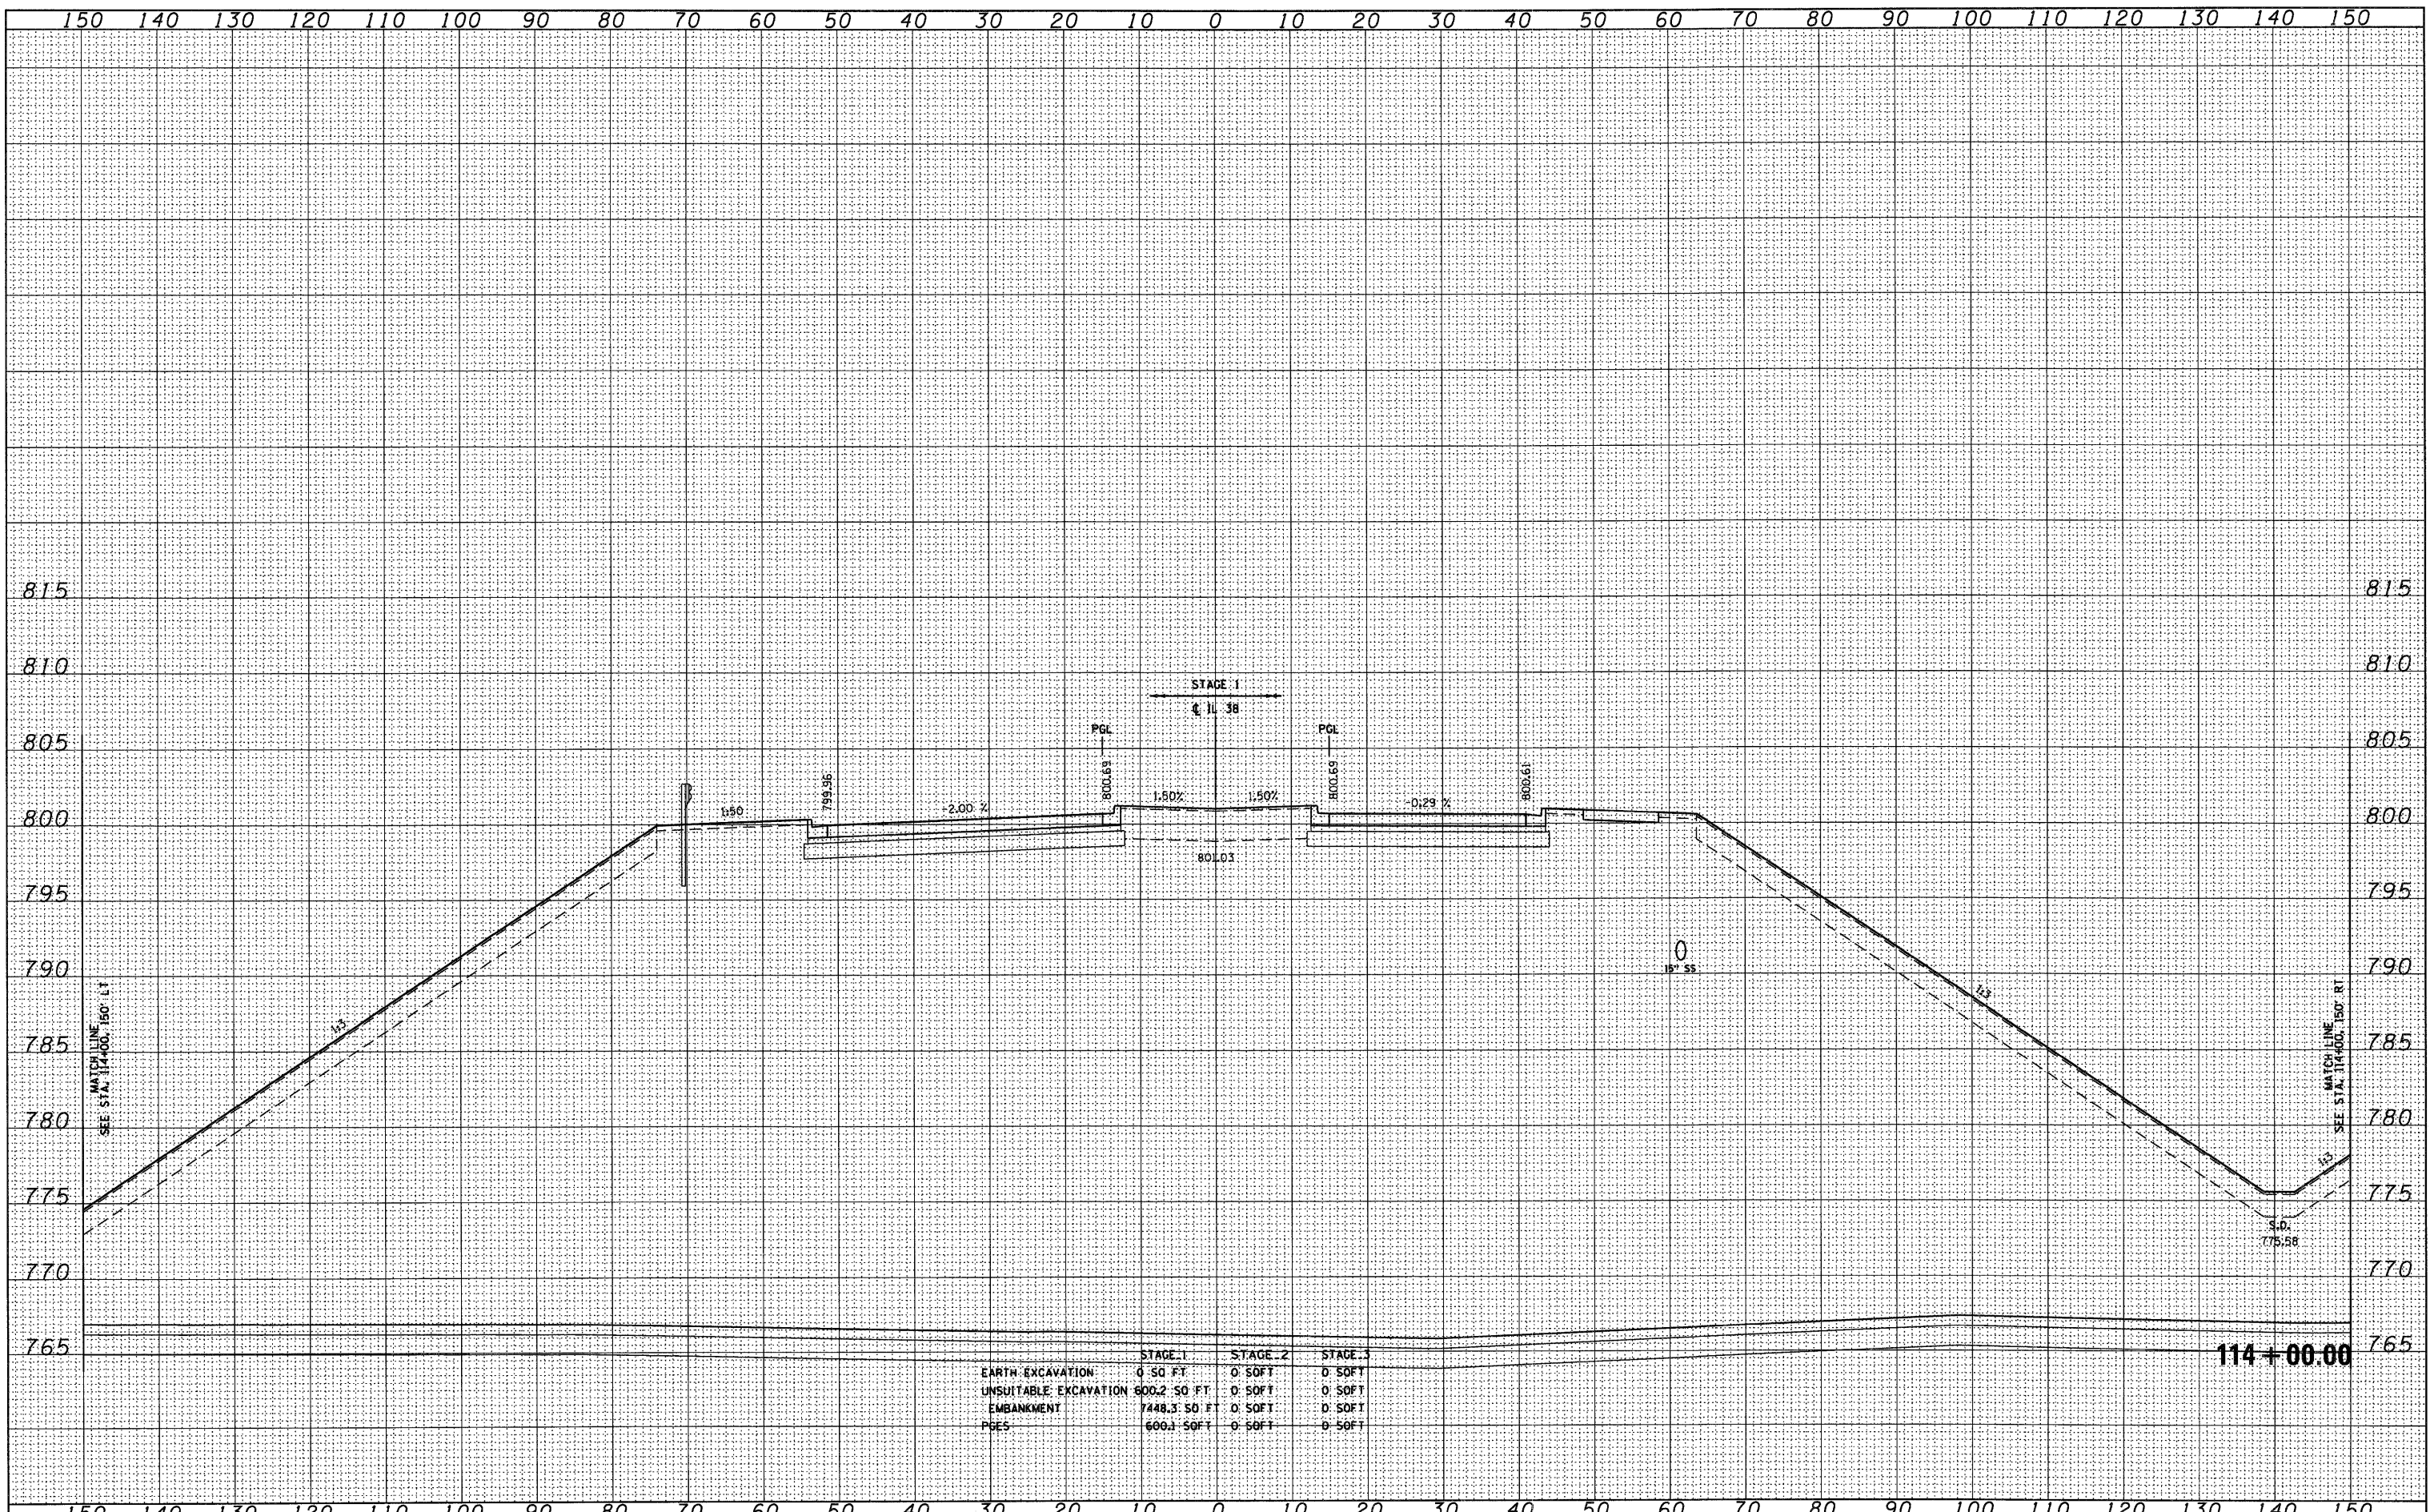

	STAGE 1	STAGE 2	STAGE 3
EARTH EXCAVATION	0 SQ FT	0 SQ FT	0 SQ FT
UNSUITABLE EXCAVATION	800.2 SQ FT	0 SQ FT	0 SQ FT
EMBANKMENT	7448.3 SQ FT	0 SQ FT	0 SQ FT
PSES	600.1 SQ FT	0 SQ FT	0 SQ FT

114+00.00