


DATE	
BY	
SURVEYED	
PLOTTED	
DATE	
AREAS CHECKED	
NO.	

DATE	
BY	
SURVEYED	
PLOTTED	
DATE	
AREAS CHECKED	
NO.	

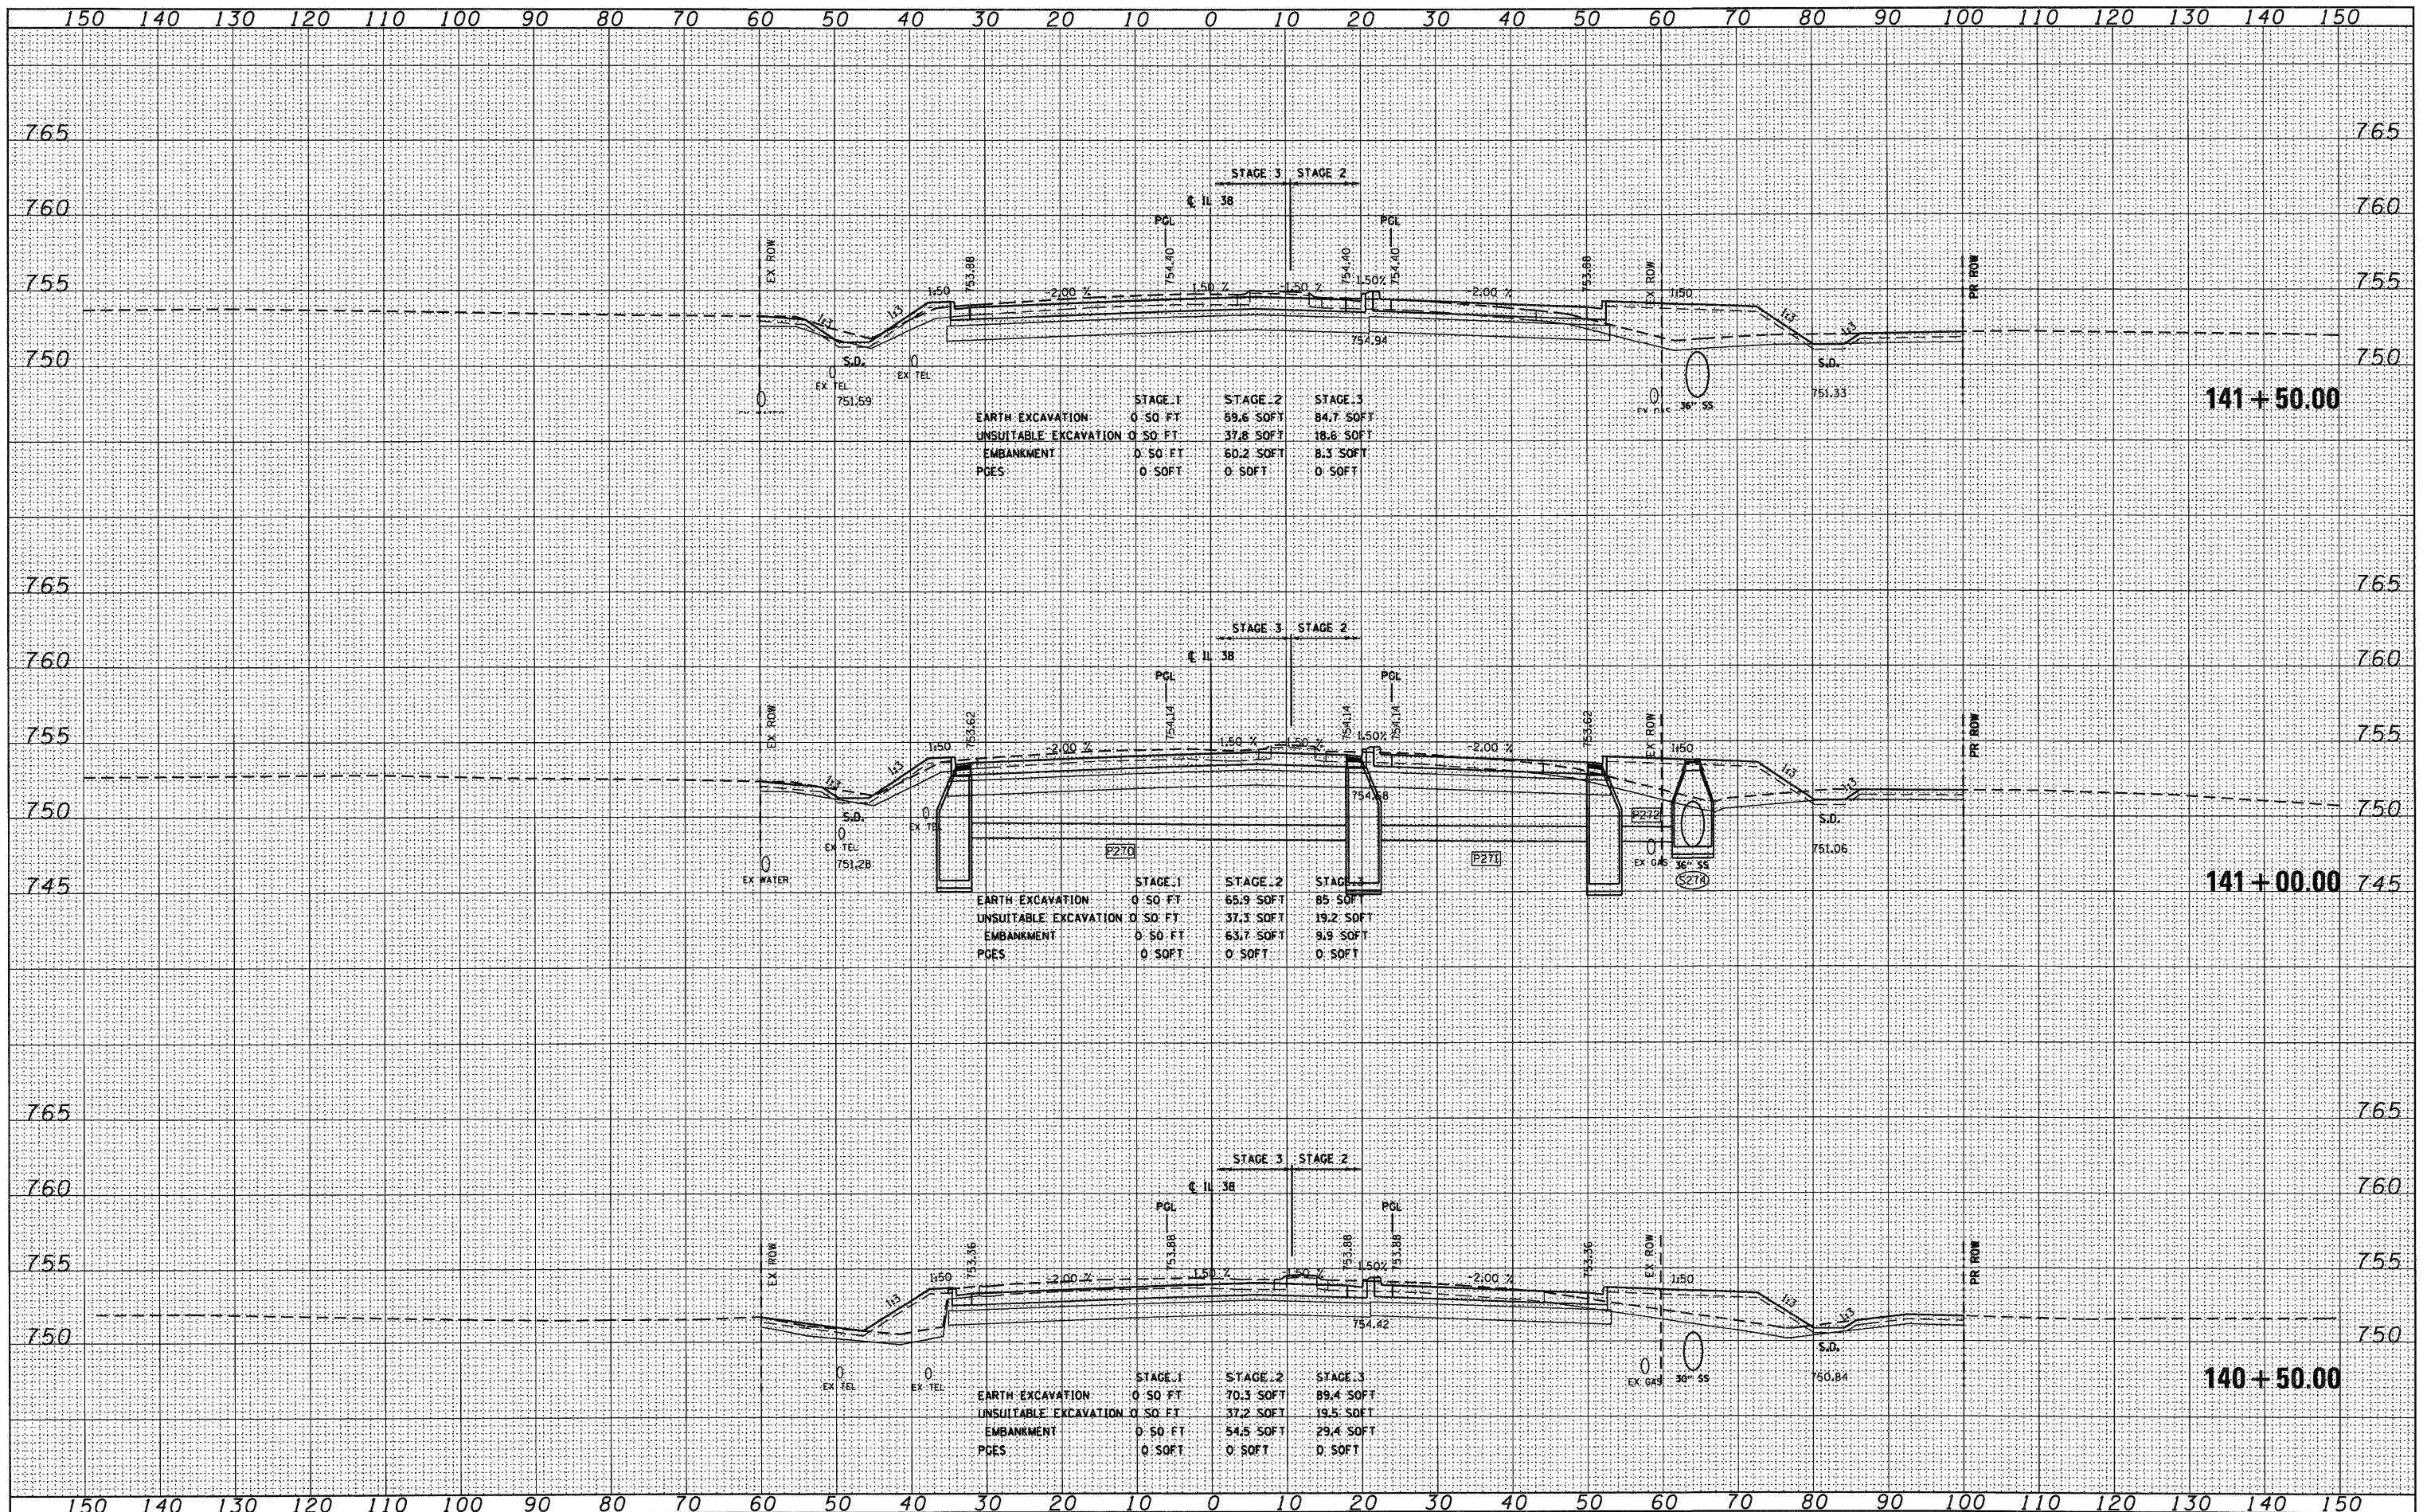

	STAGE 1	STAGE 2	STAGE 3
EARTH EXCAVATION	0.50 FT	89.6 SOFT	84.7 SOFT
UNSUITABLE EXCAVATION	0.50 FT	37.8 SOFT	18.8 SOFT
EMBANKMENT	0.50 FT	60.2 SOFT	8.3 SOFT
PCES	0.50 FT	0.50 FT	0.50 FT

	STAGE 1	STAGE 2	STAGE 3
EARTH EXCAVATION	0.50 FT	65.9 SOFT	85.0 SOFT
UNSUITABLE EXCAVATION	0.50 FT	37.3 SOFT	19.2 SOFT
EMBANKMENT	0.50 FT	63.7 SOFT	9.9 SOFT
PCES	0.50 FT	0.50 FT	0.50 FT

	STAGE 1	STAGE 2	STAGE 3
EARTH EXCAVATION	0.50 FT	70.3 SOFT	89.4 SOFT
UNSUITABLE EXCAVATION	0.50 FT	37.2 SOFT	19.5 SOFT
EMBANKMENT	0.50 FT	54.5 SOFT	29.4 SOFT
PCES	0.50 FT	0.50 FT	0.50 FT