


FINAL SURVEY	SURVEYED	DATE
NOTE BOOK NO.	PLOTTED	BY
	DATE	
	AREAS CHECKED	

ORIGINAL SURVEY	SURVEYED	DATE
NOTE BOOK NO.	PLOTTED	BY
	DATE	
	AREAS CHECKED	

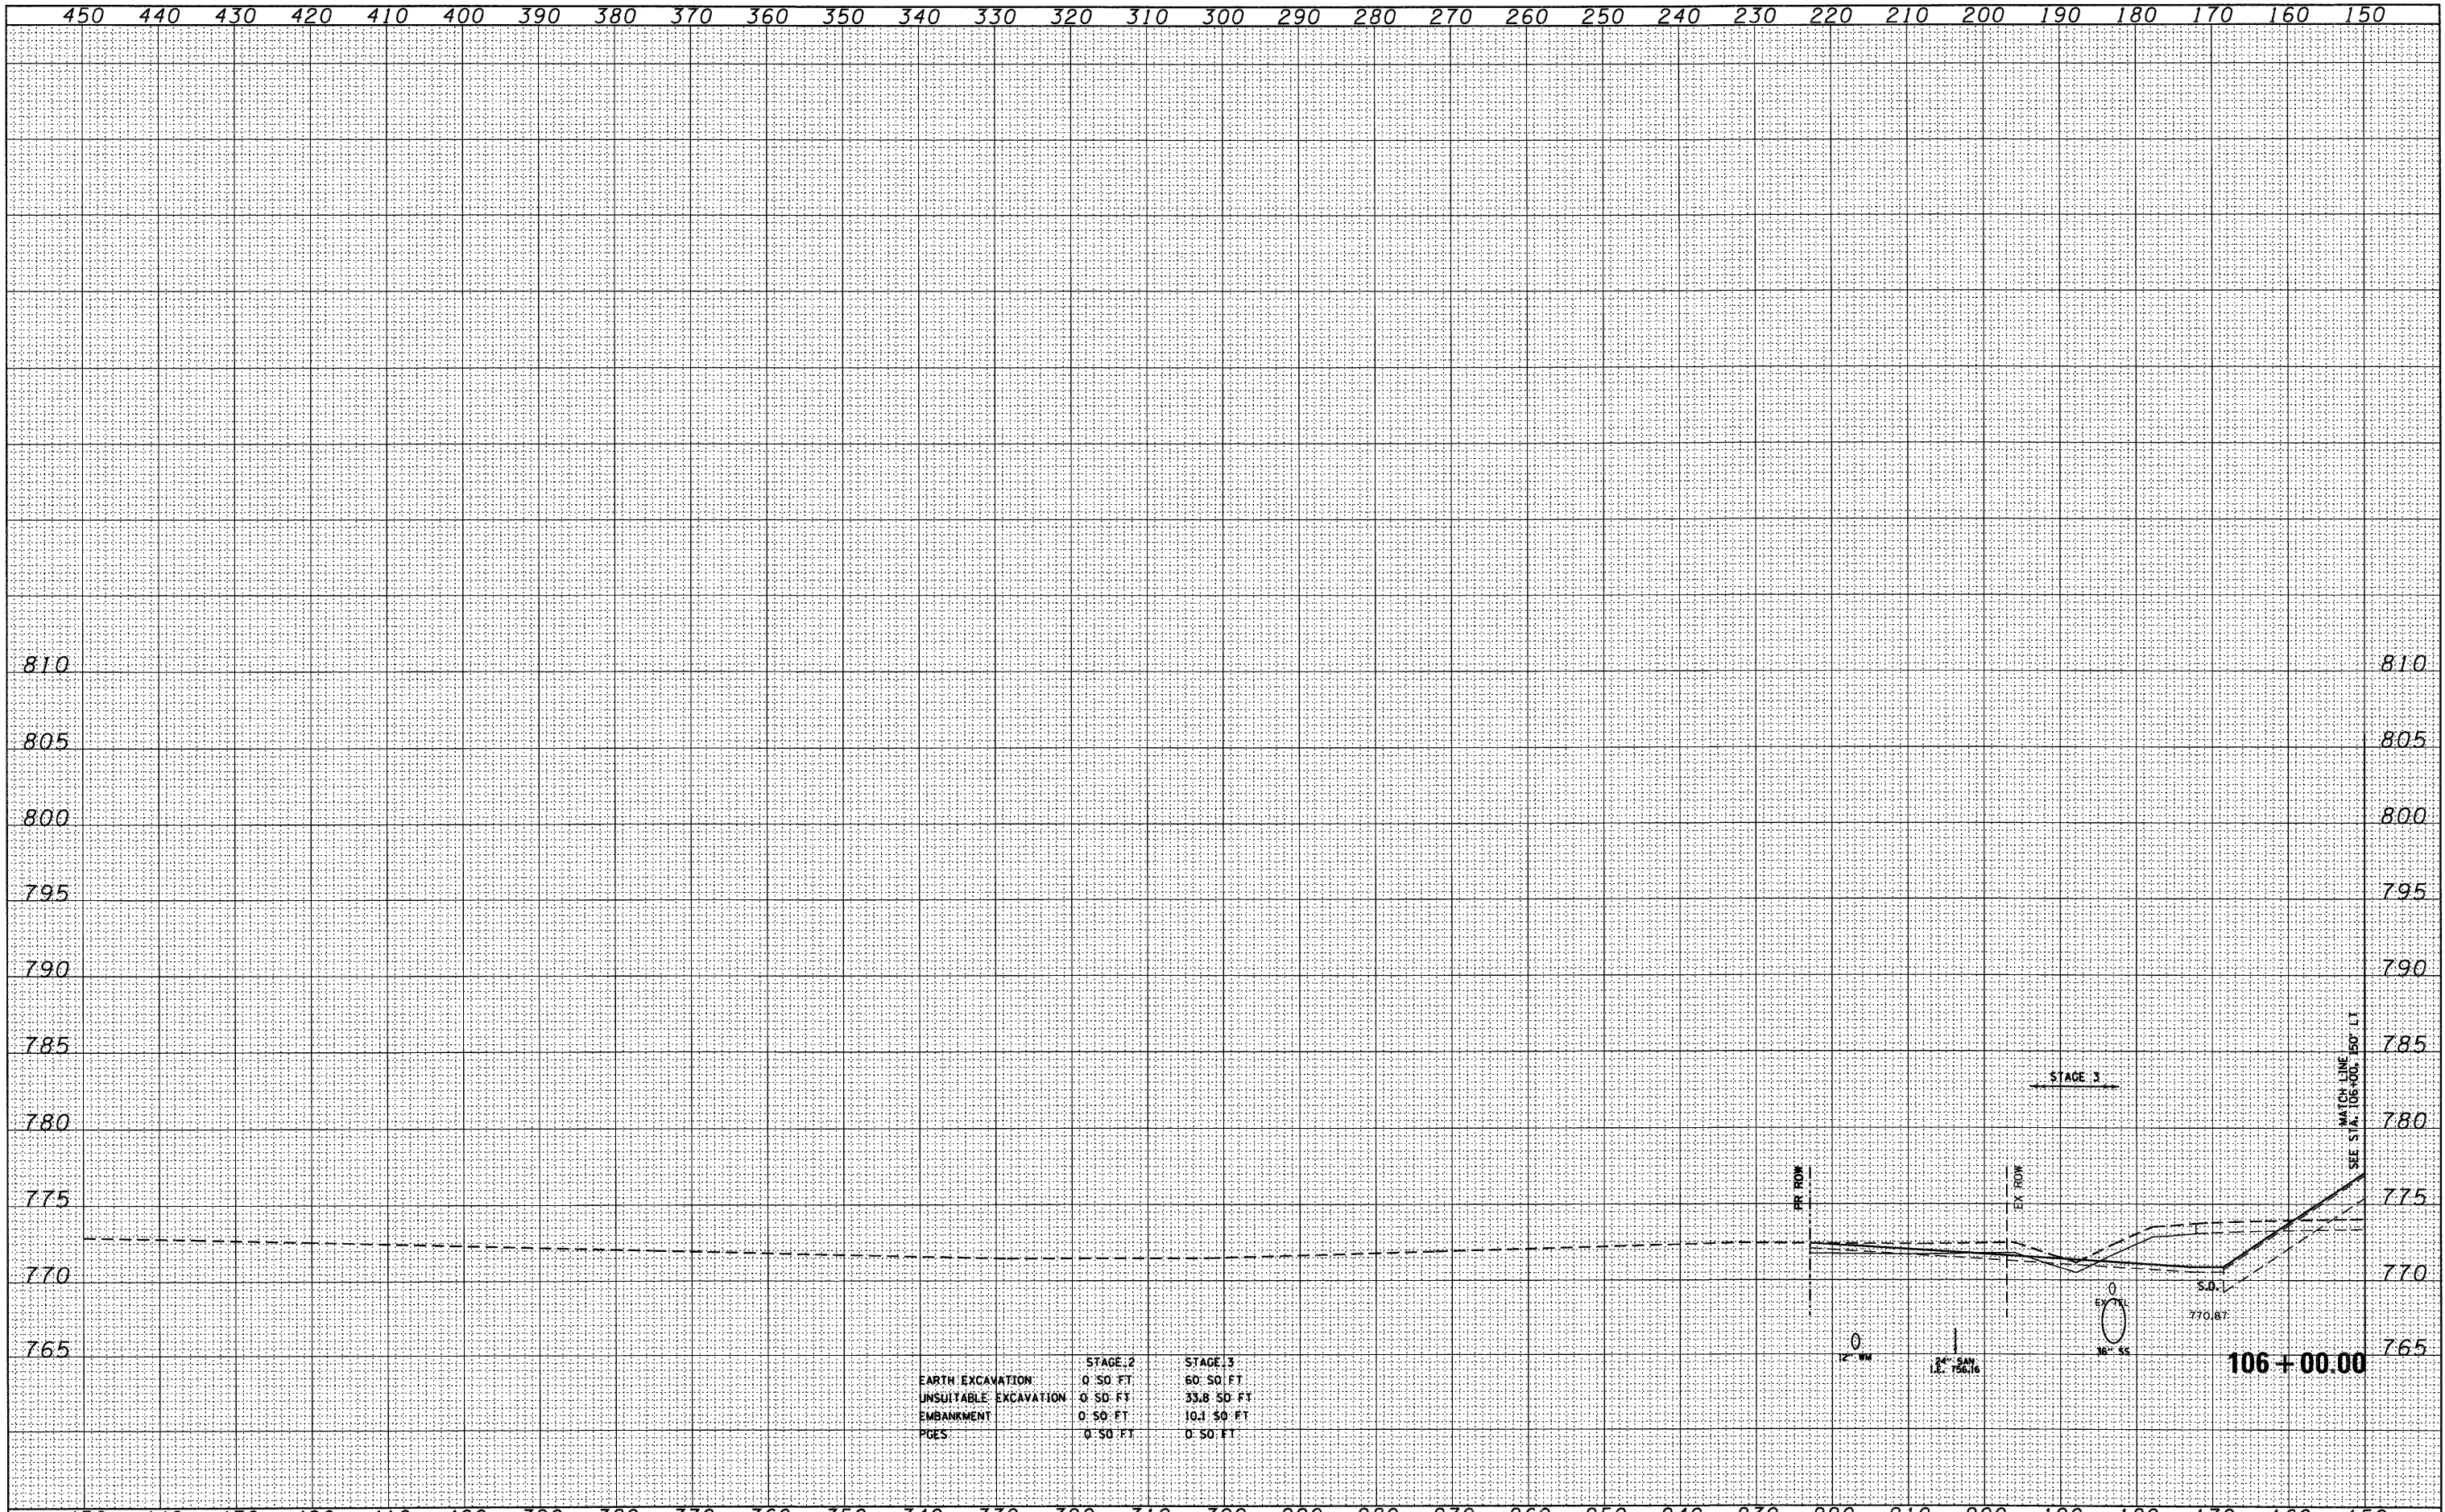

	STAGE 2	STAGE 3
EARTH EXCAVATION	0.50 FT	60.50 FT
UNSUITABLE EXCAVATION	0.50 FT	33.8 50 FT
EMBANKMENT	0.50 FT	10.1 50 FT
PGES	0.50 FT	0.50 FT