


DATE	
BY	
SURVEYED	
PLOTTED	
NOTE BOOK	
AREAS CHECKED	
NO.	

DATE	
BY	
SURVEYED	
PLOTTED	
NOTE BOOK	
AREAS CHECKED	
NO.	

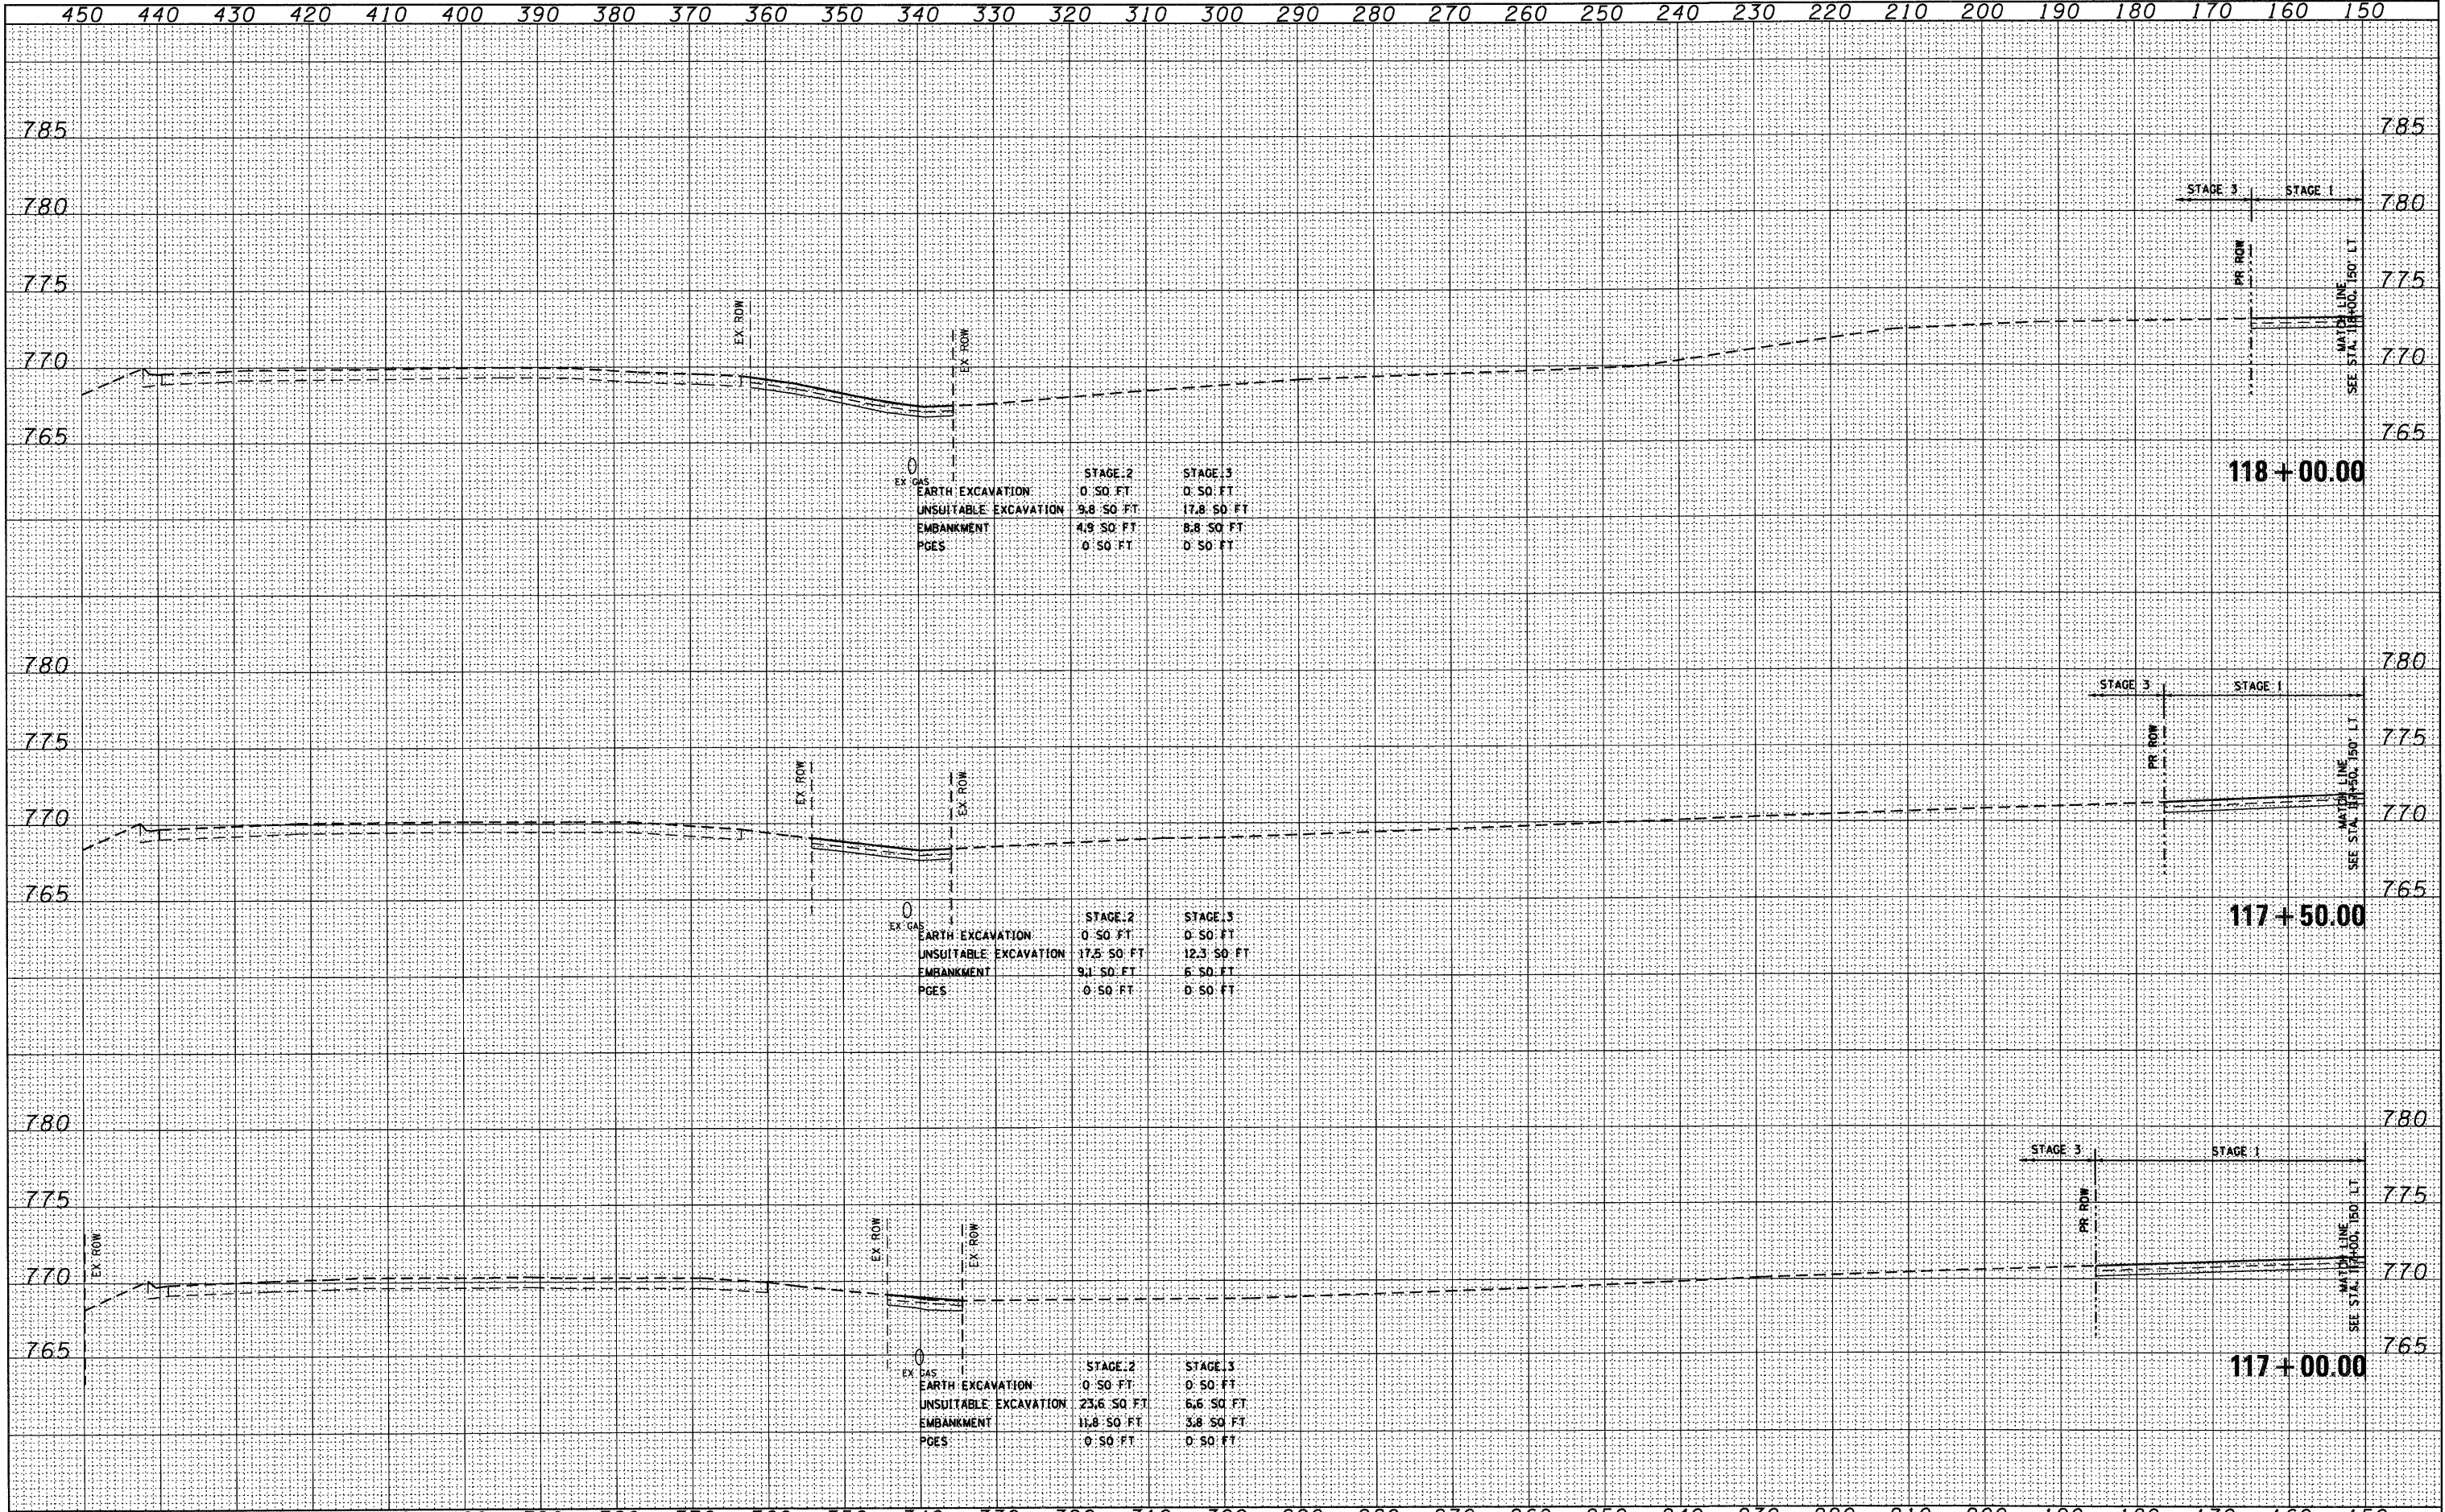

EX. GAS	0	
EARTH EXCAVATION	0 SQ. FT	0 SQ. FT
UNSUITABLE EXCAVATION	9.8 SQ. FT	17.8 SQ. FT
EMBANKMENT	4.9 SQ. FT	8.8 SQ. FT
PGES	0 SQ. FT	0 SQ. FT

EX. GAS	0	
EARTH EXCAVATION	0 SQ. FT	0 SQ. FT
UNSUITABLE EXCAVATION	17.5 SQ. FT	12.3 SQ. FT
EMBANKMENT	9.1 SQ. FT	6 SQ. FT
PGES	0 SQ. FT	0 SQ. FT

EX. GAS	0	
EARTH EXCAVATION	0 SQ. FT	0 SQ. FT
UNSUITABLE EXCAVATION	23.6 SQ. FT	6.6 SQ. FT
EMBANKMENT	11.8 SQ. FT	3.8 SQ. FT
PGES	0 SQ. FT	0 SQ. FT