
ROUTE	SECTION	COUNTY
VARIOUS	2011-227-l	MCHENRY

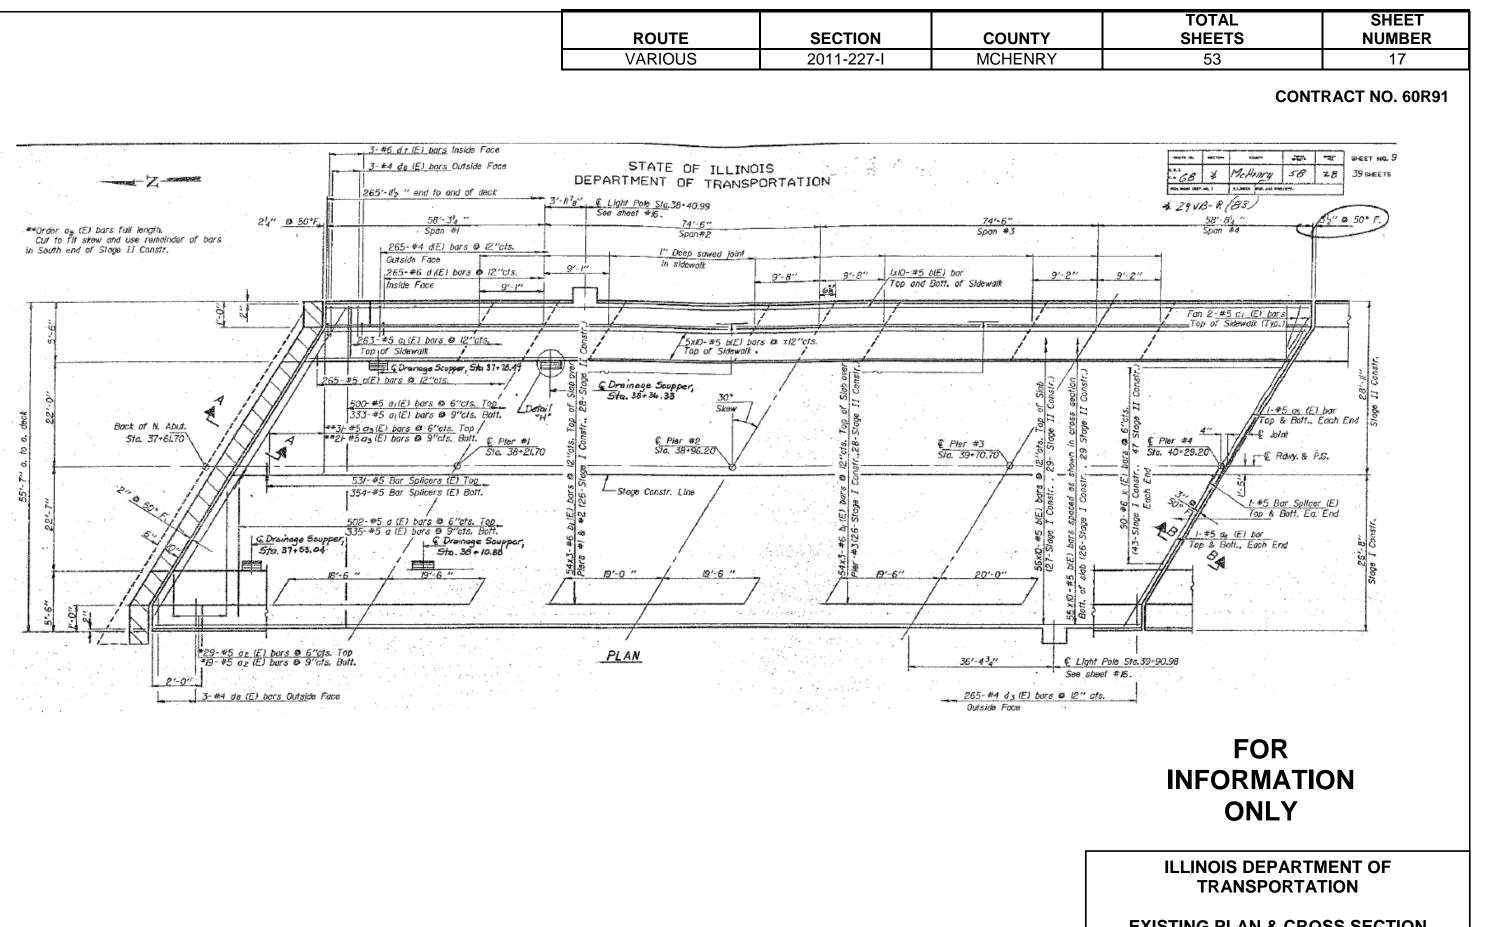

**EXISTING PLAN & CROSS SECTION** LOCATION 1 (SN 056-0007) **US 14 OVER RR AND MCCOOB ST** SHEET 1 OF 4