
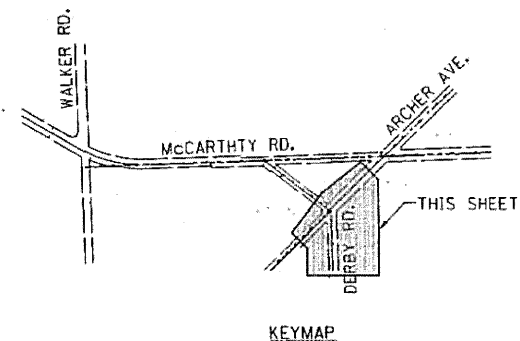


SECTION 27, T 37 N, R 11 E OF THE 3rd PM, COOK COUNTY, ILLINOIS

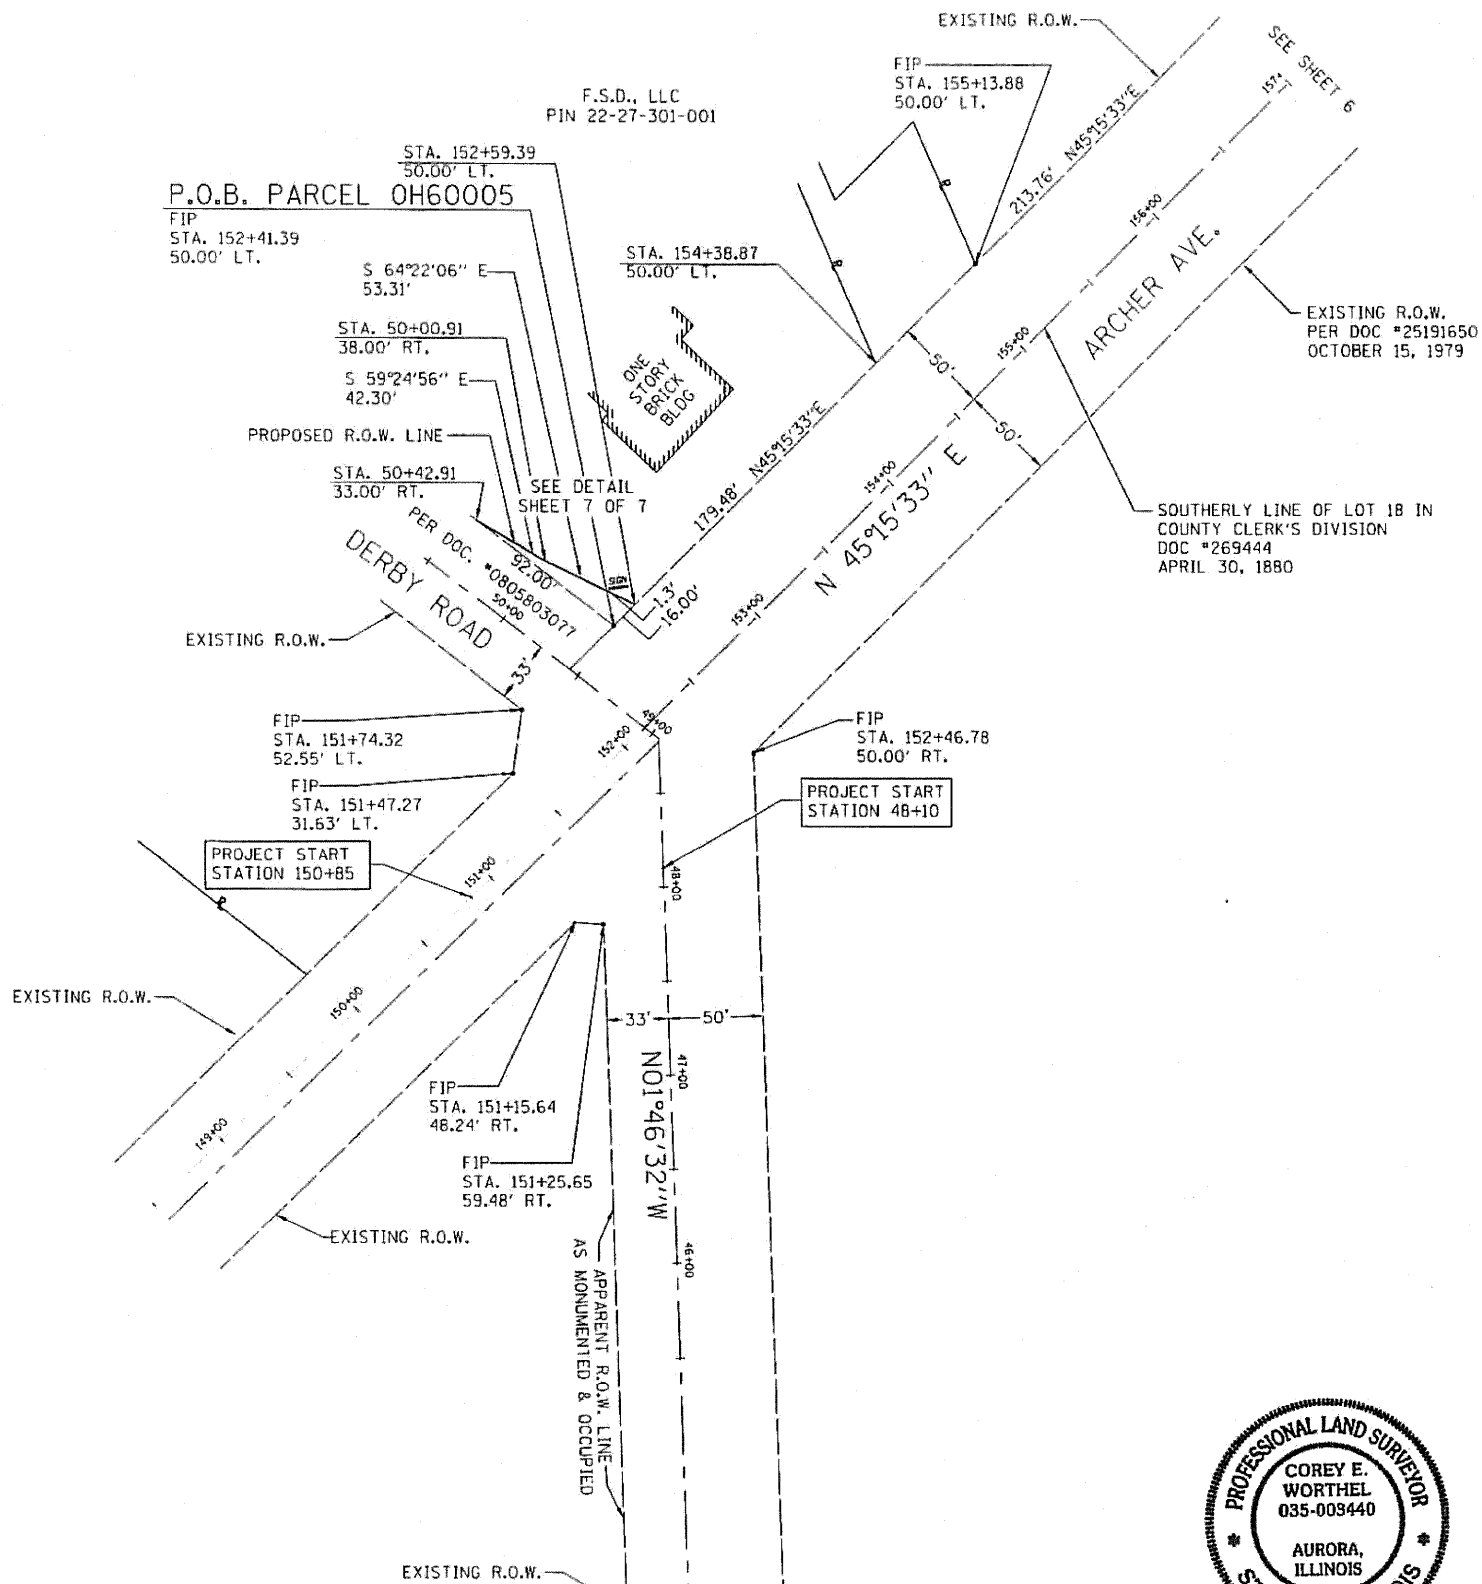

LEGEND

- SECTION QUARTER
- QUARTER SECTION LINE
- QUARTER, QUARTER SECTION LINE
- PLATTED LOT LINE
- PROPERTY (DEED) LINE
- APL APPARENT PROPERTY LINE
- CENTERLINE
- EXISTING RIGHT OF WAY LINE
- PROPOSED RIGHT OF WAY LINE
- PROPOSED EASEMENT
- MEASURED DIMENSION
- COMPUTED DIMENSION
- RECORD DATA
- EXISTING BUILDING
- IRON PIPE OR ROD FOUND
- CUT CROSS FOUND OR SET
- THESE STAKES REFERENCE FOUND OR SET MONUMENTATION. SET 7 INCH IRON ROAD FLUSH WITH GROUND TO THE FOUND IRON STAKE, IDENTIFIED BY COLORED PLASTIC CAP BEARING SURVEYORS' REGISTRATION NUMBER.
- THESE STAKES, IN CULTIVATED AREAS, REFERENCE FOUND OR SET MONUMENTATION. BURIED 2 INCH IRON ROD 20 INCHES BELOW GROUND TO THE FOUND IRON STAKE, IDENTIFIED BY COLORED PLASTIC CAP BEARING SURVEYORS' REGISTRATION NUMBER.
- STAKING OF PROPOSED RIGHT OF WAY. SET DIVISION OF HIGHWAYS SURVEY MARKER TO MONUMENT THE POSITION SHOWN, IDENTIFIED BY INSCRIPTION, DATA AND SURVEYORS REGISTRATION NUMBER.
- STAKING OF PROPOSED RIGHT OF WAY IN CULTIVATED AREAS. BURIED 2 INCH IRON ROD 20 INCHES BELOW GROUND TO MARK FUTURE SURVEY MARKER POSITION, IDENTIFIED BY COLORED PLASTIC CAP BEARING SURVEYORS
- PERMANENT SURVEY MARKER, I.D.O.T. STD 2135 (TO BE SET BY OTHERS).
- RIGHT OF WAY STAKING PROPOSED TO BE SET.

STATE OF ILLINOIS)
) SS
 COUNTY OF DUPAGE)

THIS IS TO CERTIFY THAT I, COREY WORTHEL, AN ILLINOIS PROFESSIONAL LAND SURVEYOR, HAVE SURVEYED THE PLAT OF HIGHWAYS SHOWN HEREON IN SECTION 27, TOWNSHIP 37 NORTH, RANGE 11 EAST, OF THE THIRD PRINCIPAL MERIDIAN, COOK COUNTY, THAT THE SURVEY IS TRUE AND COMPLETE AS SHOWN TO THE BEST OF MY KNOWLEDGE AND BELIEF, THAT THE PLAT CORRECTLY REPRESENTS SAID SURVEY, THAT ALL MONUMENTS FOUND AND ESTABLISHED ARE OF PERMANENT QUALITY AND OCCUPY THE POSITIONS SHOWN THEREON AND THAT THE MONUMENTS ARE SUFFICIENT TO ENABLE THE SURVEY TO BE RETRACED. MADE FOR THE DEPARTMENT OF TRANSPORTATION, STATE OF ILLINOIS.

DATED: *Spt. 7, 2011*



COREY E. WORTHEL ILLINOIS PLS #3440
 MY LICENSE EXPIRES 11/30/2012

THIS PROFESSIONAL SERVICE CONFORMS TO THE CURRENT ILLINOIS MINIMUM STANDARDS FOR A BOUNDARY SURVEY.

BASIS OF BEARING
 NORTH LINE OF
 SOUTH HALF OF
 SECTION 27-37-11

PARCEL NO.	OWNER	TOTAL HOLDING	R.O.W. REQUIRED	PREVIOUSLY DEDICATED	REMAINDER	PERMANANT TAX NUMBER	PROPERTY ACQUIRED BY
OH60005	CLARK STREET HOLDINGS LLC SERIES I	2.49 AC	0.015 AC	N/A	2.48 AC	22-27-301-001	

CMT CRAWFORD, MURPHY & TILLY, INC. CONSULTING ENGINEERS 550 N. COMINGS DR., STE 40 AURORA, IL 60504 LICENSE NO. 084-000612	USER NAME = CMH	DESIGNED - CEW	REVISED - 05/24/10	ILLINOIS DEPARTMENT OF TRANSPORTATION PLAT OF HIGHWAYS
	PLOT SCALE =	DRAWN - CMH	REVISED - 06/30/11	
	PLOT DATE = 03/11/10	CHECKED - CEW	REVISED - 07/14/11	
		DATE - 03/11/10	REVISED - 08/07/11	

ROUTE: VILLAGE OF LEMONT/ McCARTHY ROAD	SECTION: 27	COUNTY: COOK	JOB#
SEC: 02-00055-00-WR	T 37 N , R 11 E OF 3RD P.M.	PROJECT# R-90-015-10	
SCALE: 1"=50'	SHEET NO. 5 OF 7 SHEETS	STA 148+00 TO STA 157+00	CONTRACT NO. 63557