



DESIGNER NOTES: 1. INCLUDE DISTRICT SPECIAL PROVISION, IF APPLICABLE.

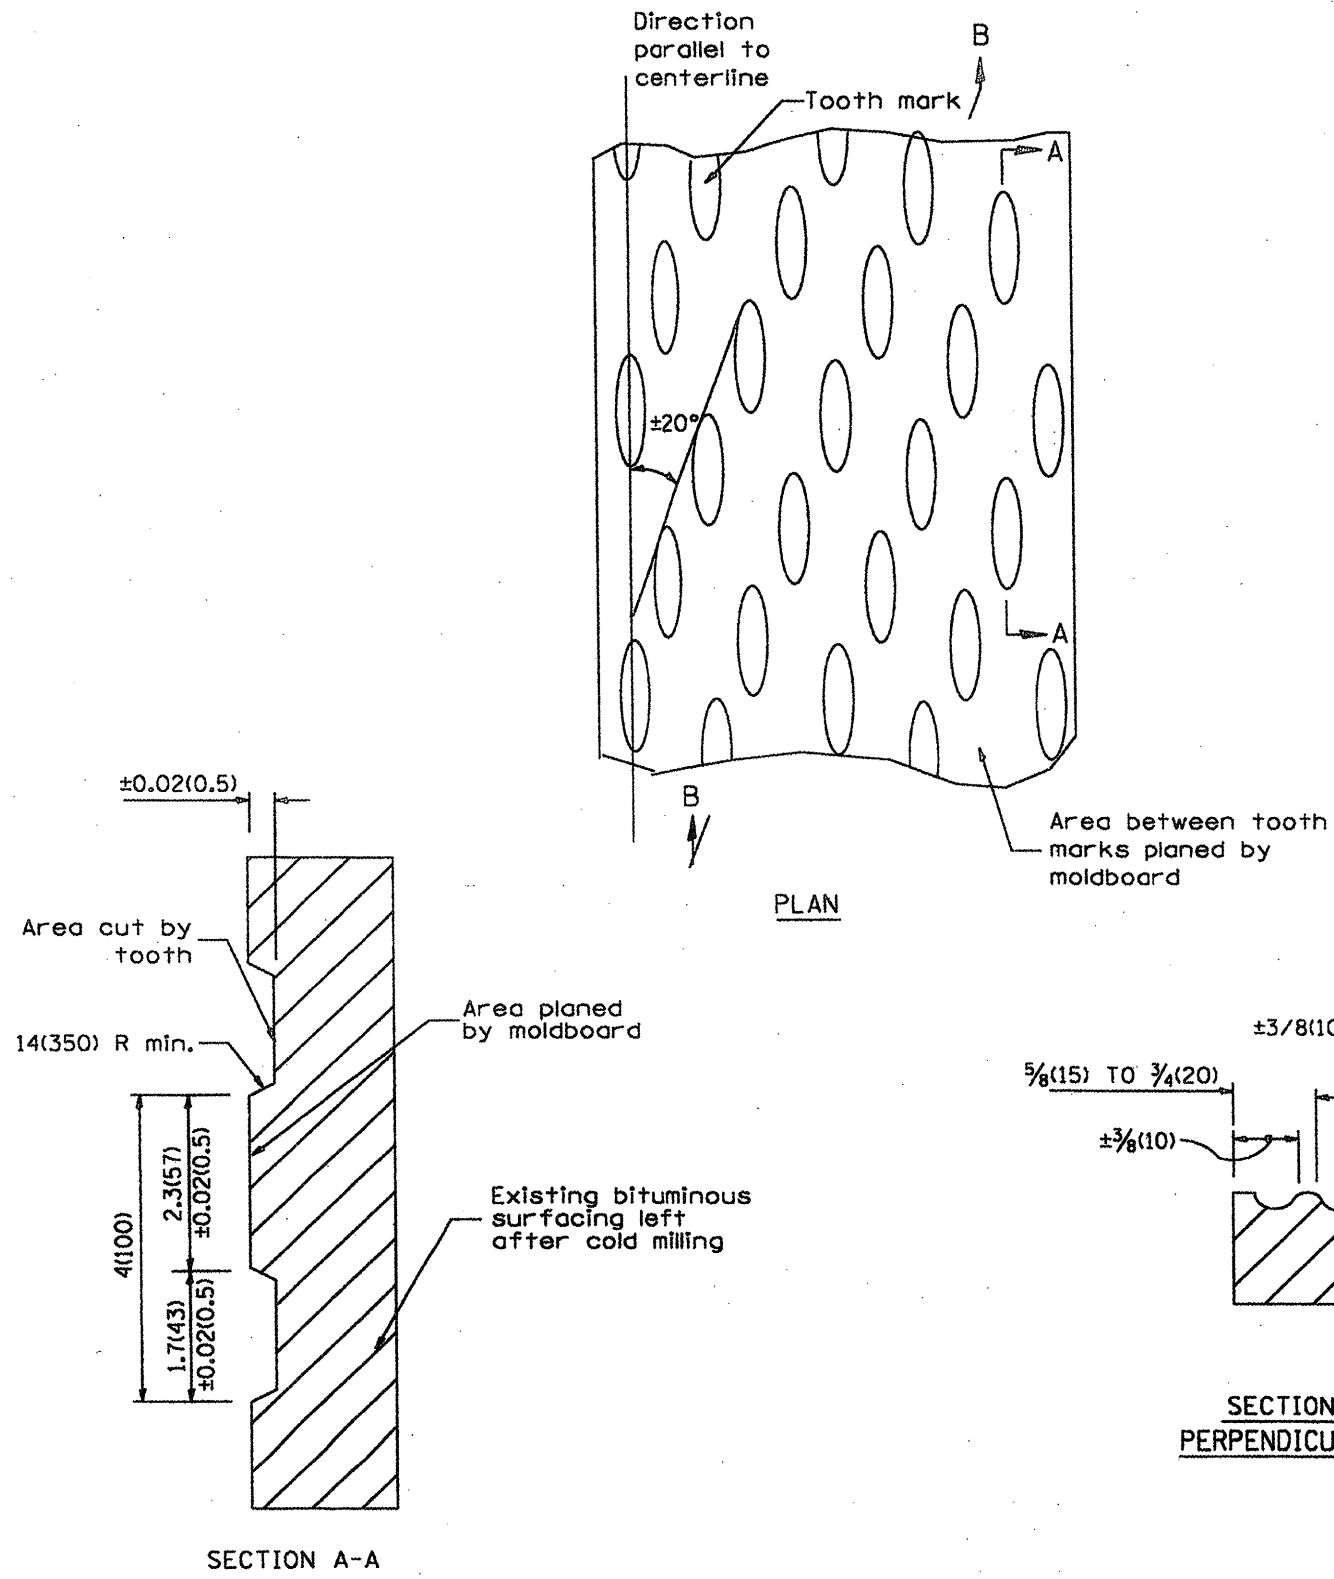

**General notes:**

1. Coldmilling shall consist of two processes: Cutting with carbide teeth mounted on a rotating drum, and planing with a moldboard mounted immediately behind the cutting drum.
2. Other similar patterns will be acceptable if they consist of a smooth, flat, planed surface interspersed with a pattern of discontinuous longitudinal striations.

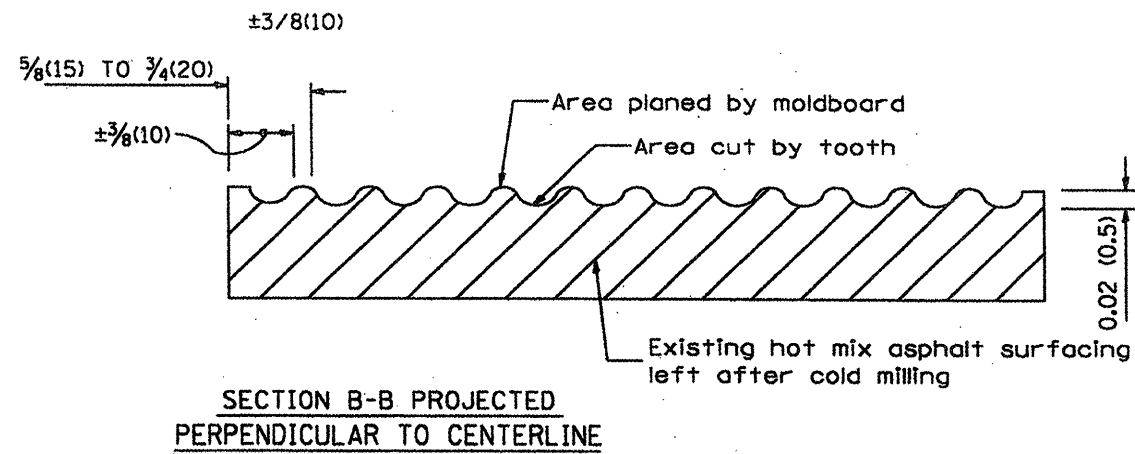

All dimensions are in inches (millimeters) unless otherwise noted.

<b>STATE OF ILLINOIS</b> <b>DEPARTMENT OF TRANSPORTATION</b>	<b>HOT MIX ASPHALT SURFACE REMOVAL (COLD MILLING)</b>		ROUTE	SECTION	COUNTY	SHEET	
	NOT TO SCALE		F.A.I. 155	008-HB-111-2	TAZEWELL	TOTAL	NO.
	CADD SID. 440001-D4		MKD. 1-185	CONTRACT NO.	68A59	14	14