


UNLESS ELEVATIONS ARE SHOWN, ALL UTILITY LOCATIONS SHOWN ON THE CROSS SECTIONS ARE BASED ON THE APPROXIMATE DEPTH SUPPLIED BY THE UTILITY CO. & SHOULD BE FIELD VERIFIED BY CONTRACTOR

DATE	
BY	
FINAL SURVEY	
NOTED BOOK	
NO.	
PLOTTED	
TEMPLATE	
AREAS CHECKED	

DATE	
BY	
ORIGINAL SURVEY	
NOTED BOOK	
NO.	
PLOTTED	
TEMPLATE	
AREAS CHECKED	

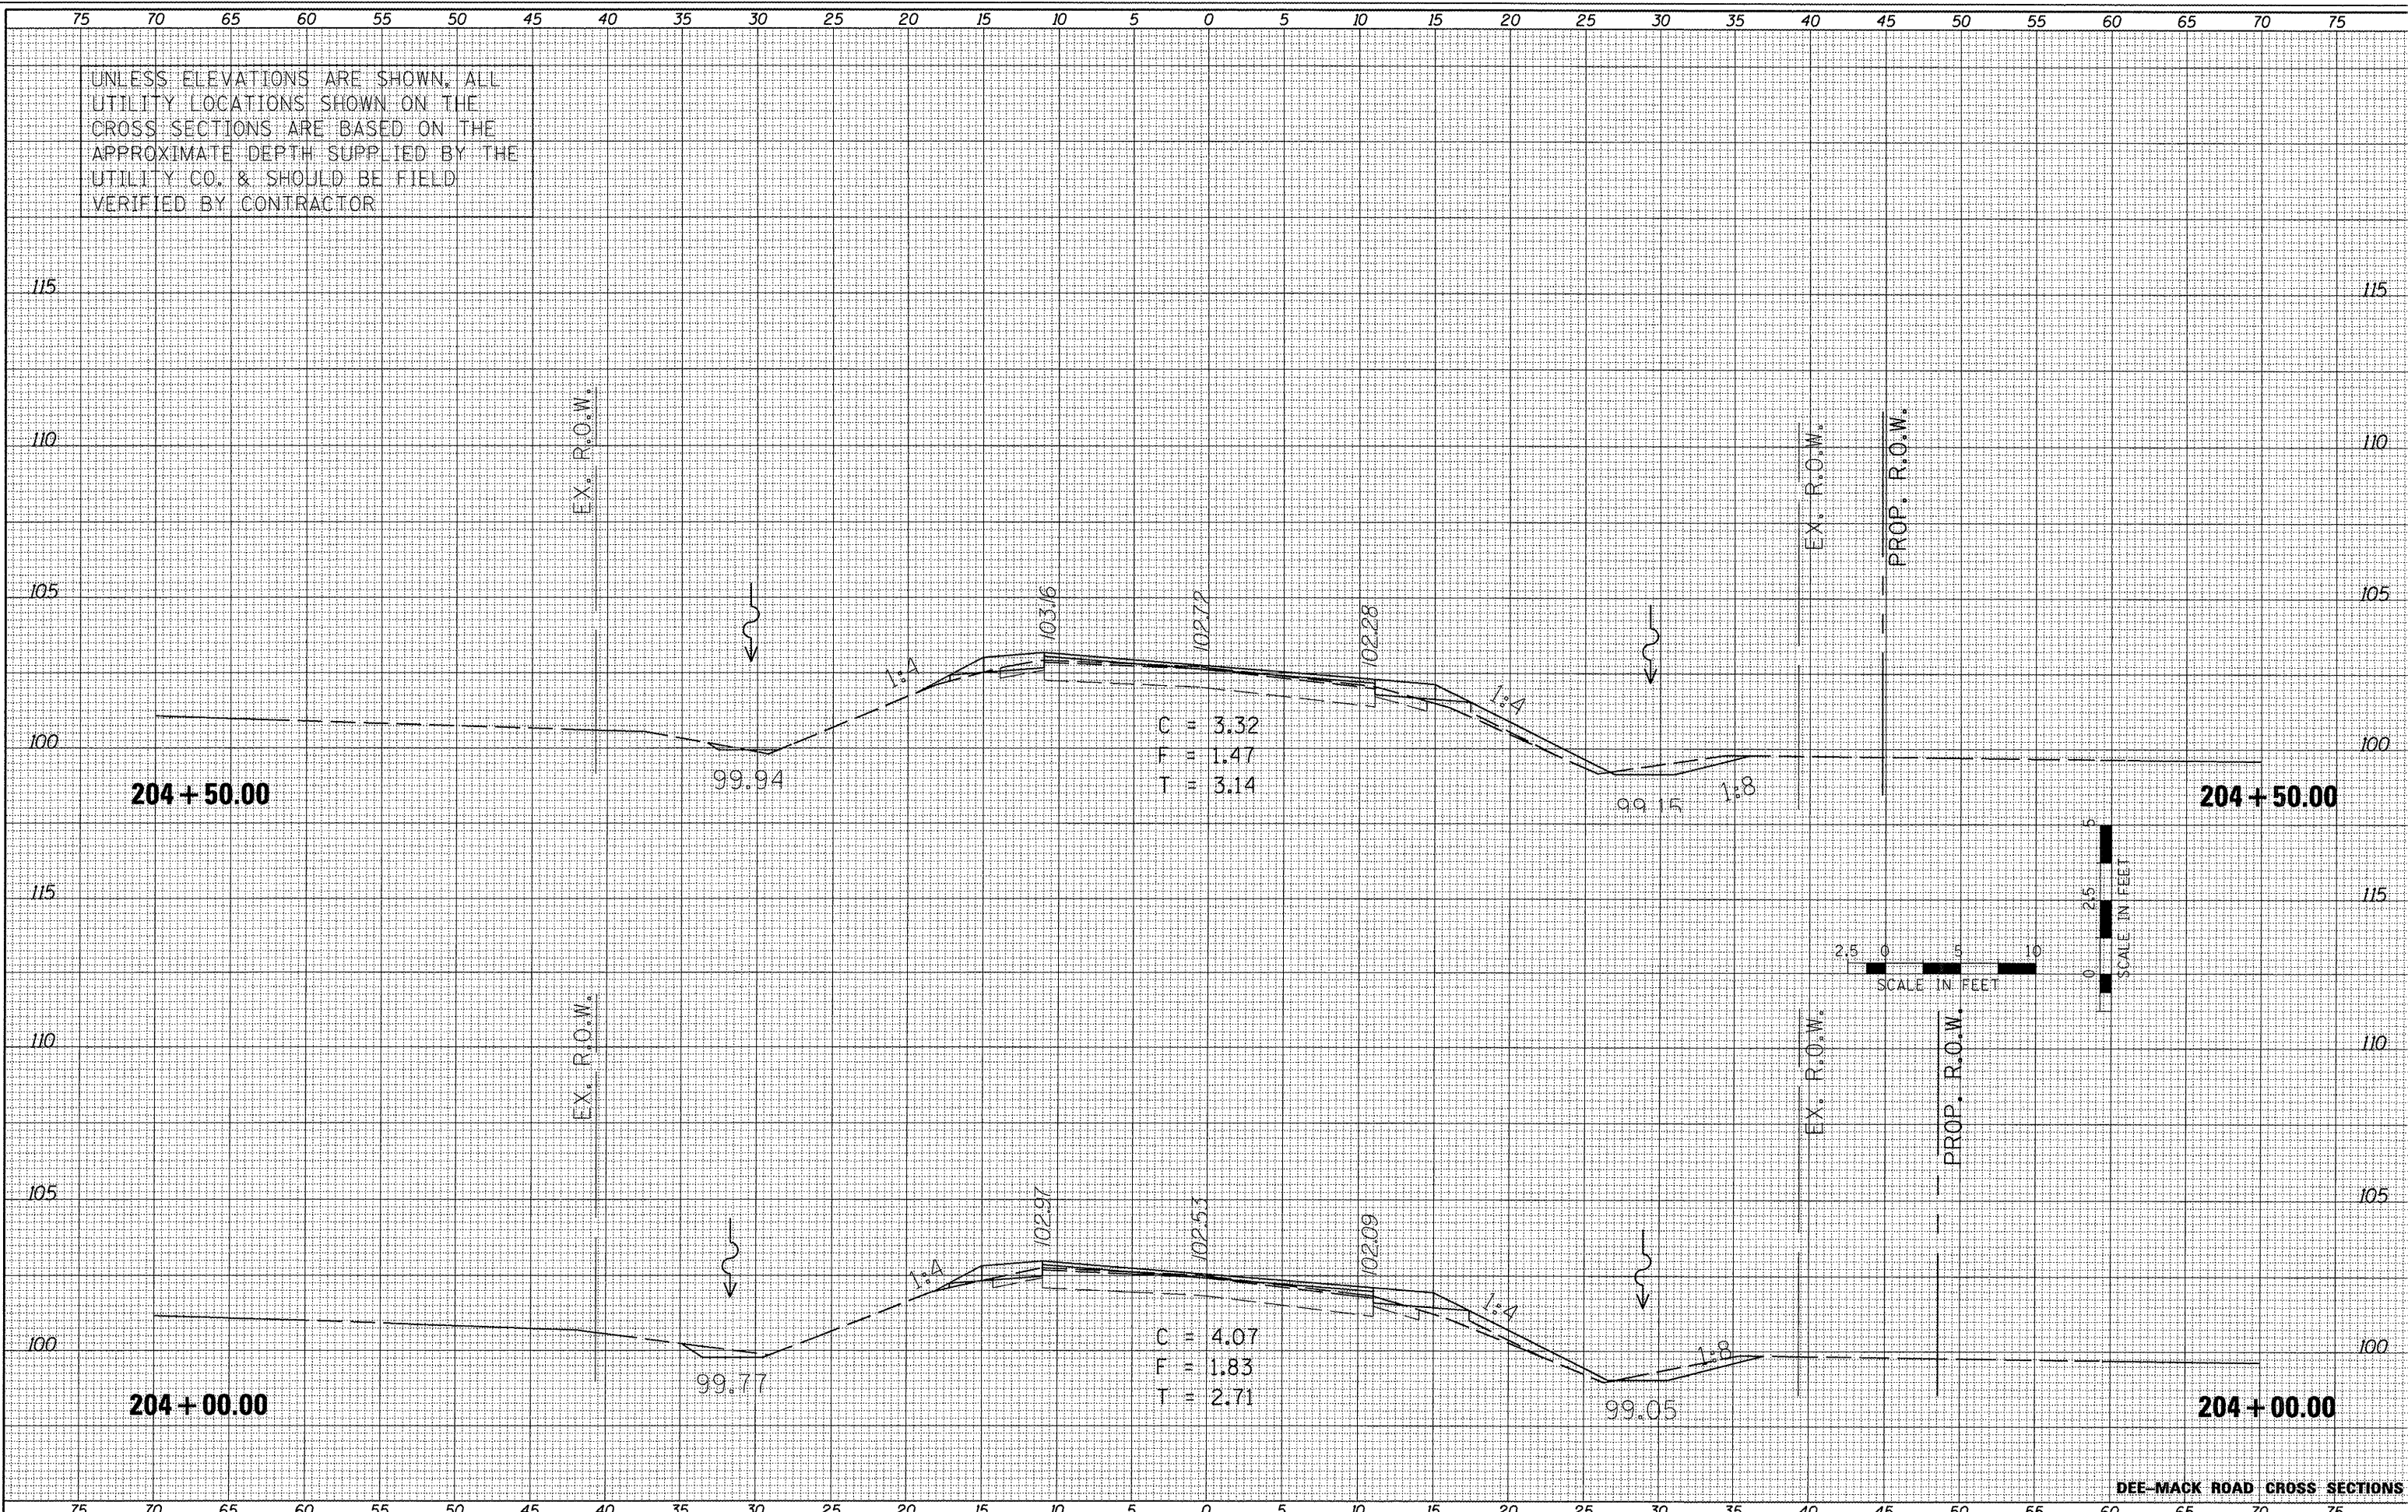

FILE NAME = X:\PROJECTS\200705506\COOPER ROAD\00N\DEEMACK-COOPER\XS-DEEMACK-SHEETS.DGN
 USER NAME = 100T
 PLOT SCALE = 9.9596" / IN.
 PLOT DATE = 2/24/2012

DESIGNED -	REVISED -
DRAWN -	REVISED -
CHECKED -	REVISED -
DATE -	REVISED -

STATE OF ILLINOIS
DEPARTMENT OF TRANSPORTATION

TAZEWELL COUNTY
DEE-MACK ROAD AND COOPER ROAD
INTERSECTION IMPROVEMENTS

SCALE: SHEET NO. OF SHEETS STA. TO STA.

F.A.S. RTE.	SECTION	COUNTY	TOTAL SHEETS	SHEET NO.
470	10-00076-00-RS	TAZEWELL	38	29
CONTRACT NO. 89591			ILLINOIS FED. AID PROJECT	

DEE-MACK ROAD CROSS SECTIONS