
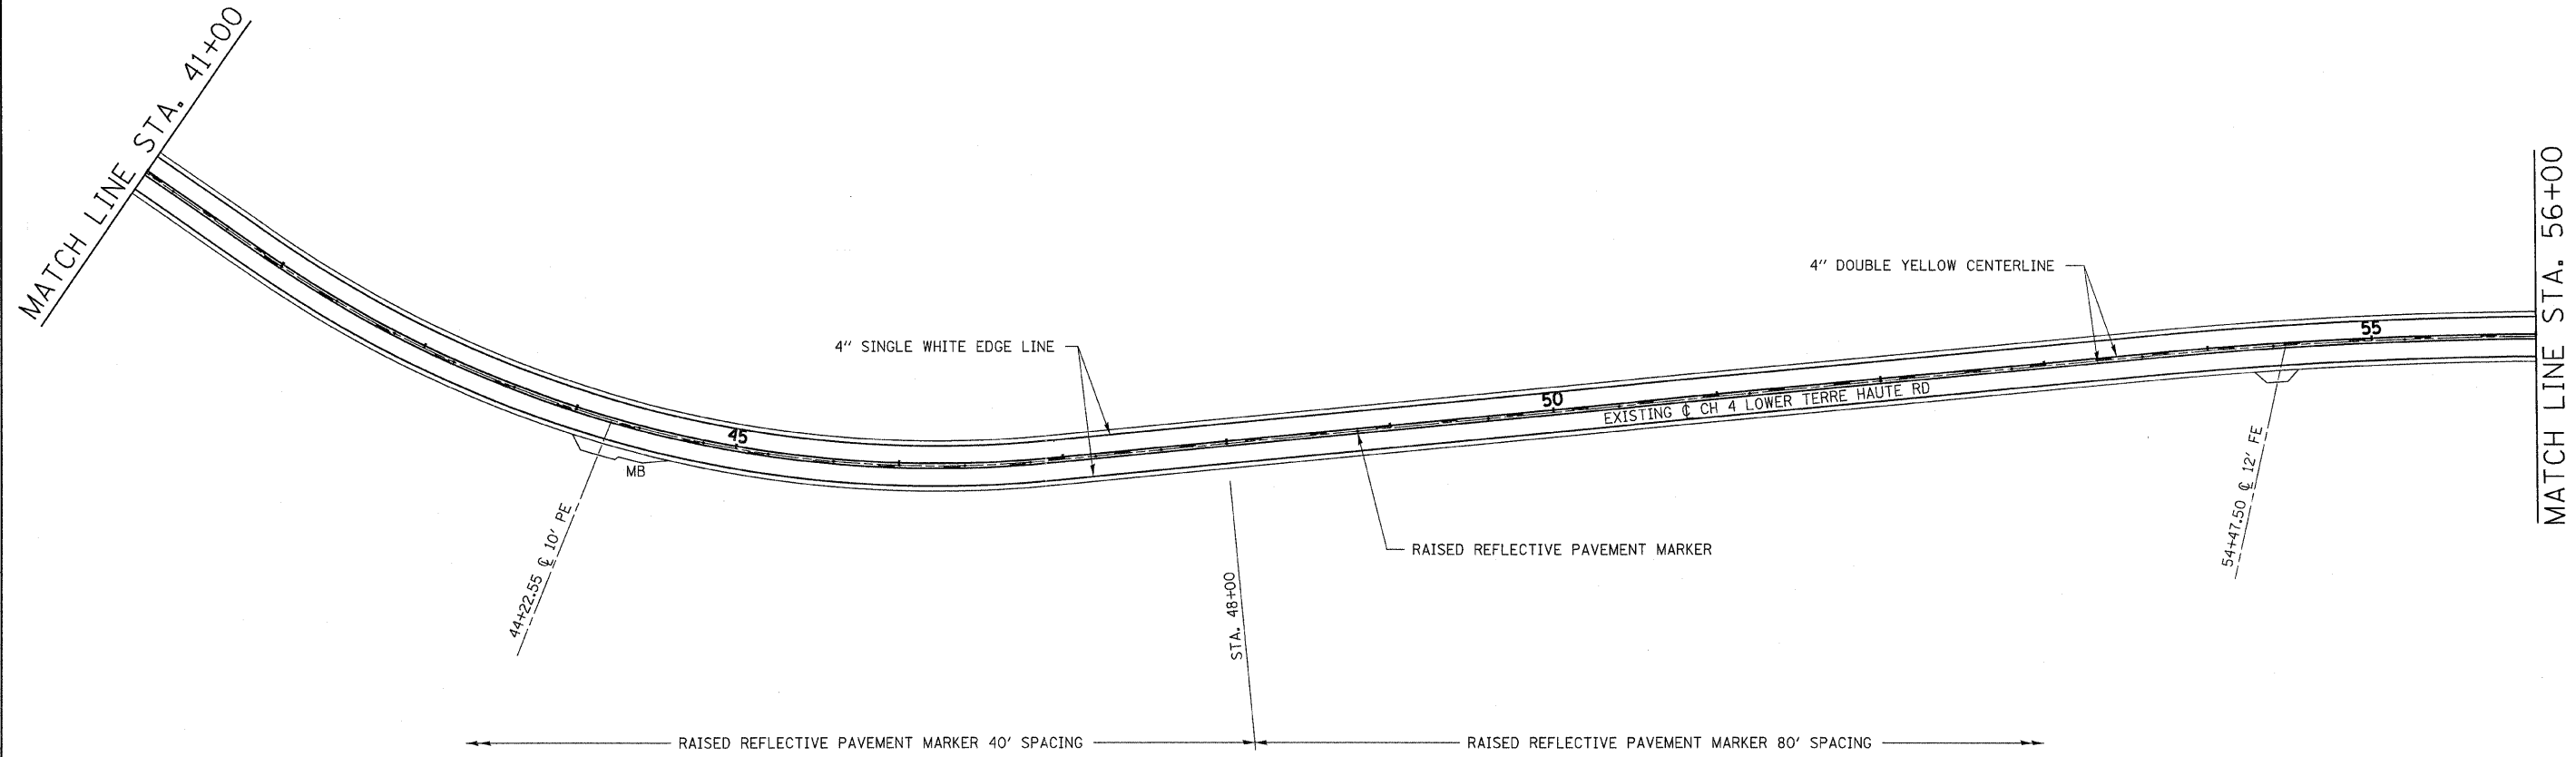


SECTION 6, T.12N., R.10W., 2nd P.M.

SECTION 7, T.12N., R.10W., 2nd P.M.

F.A.S.	SECTION	COUNTY	TOTAL SHEETS	SHEET NO.
680	10-00101-00-SP	EDGAR	132	38
EDGAR COUNTY, ILLINOIS		CONTRACT NO. 9146T		

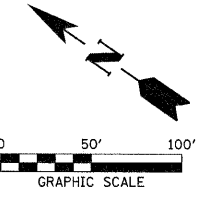

SECTION 6, T.12N., R.10W., 2nd P.M.

SECTION 7, T.12N., R.10W., 2nd P.M.