
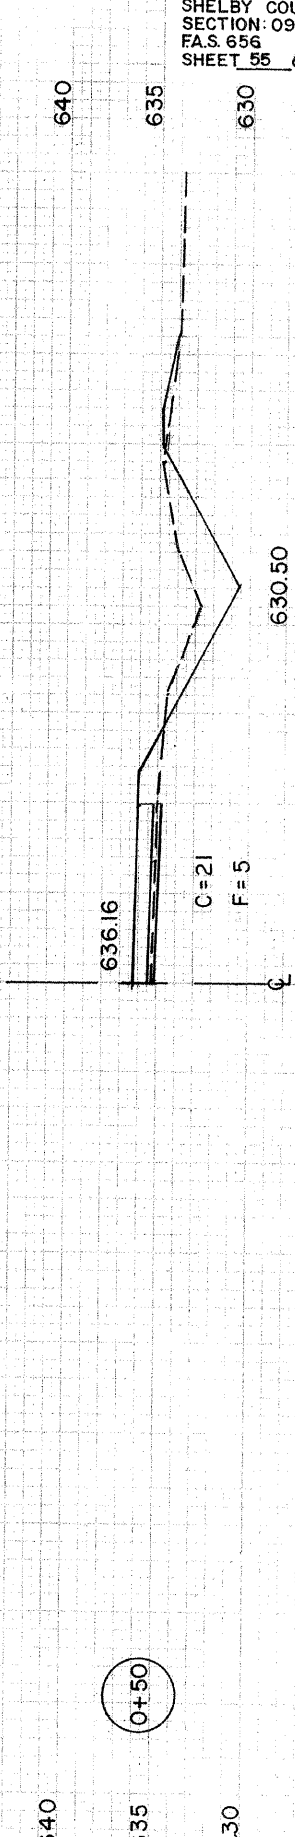
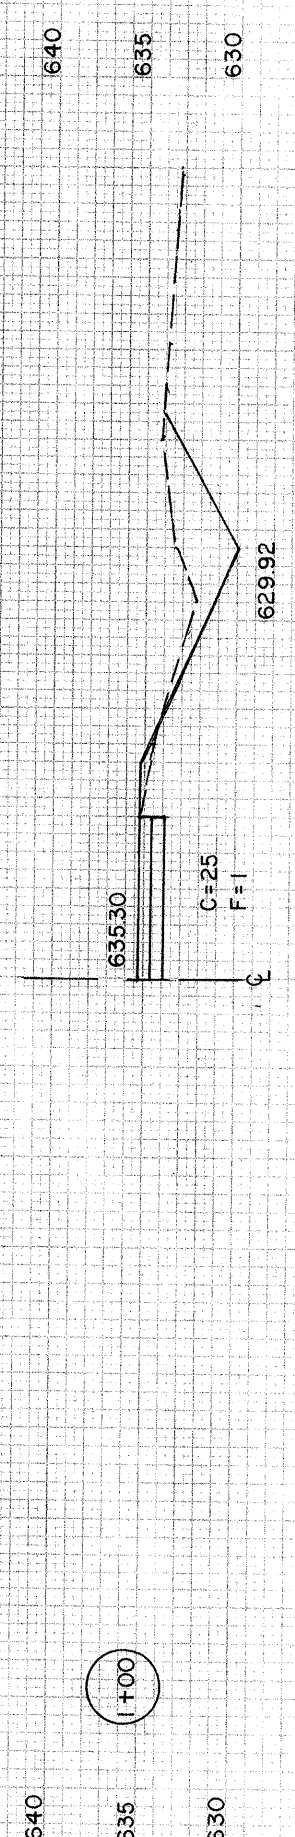
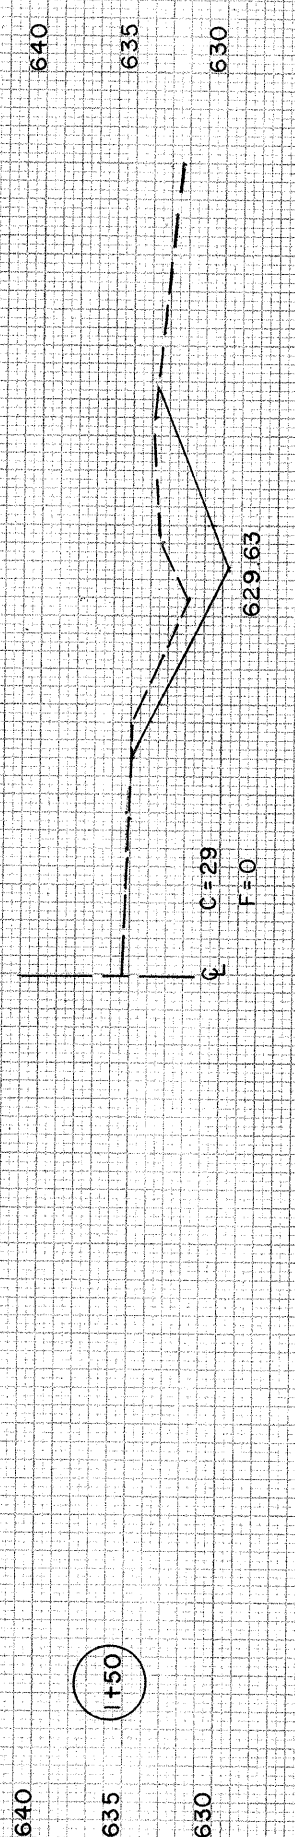
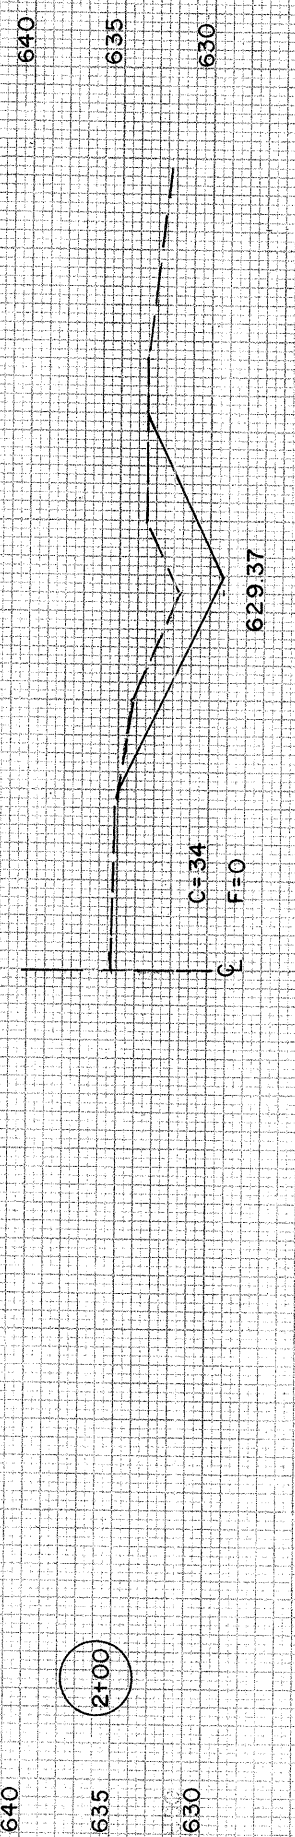



 CONTRACT NO. 95670

SHELBY COUNTY
 SECTION: 09-00271-00-RS
 F.A.S. 656
 SHEET 55 OF 62 SHEETS
 CONTRACT NO. 95670

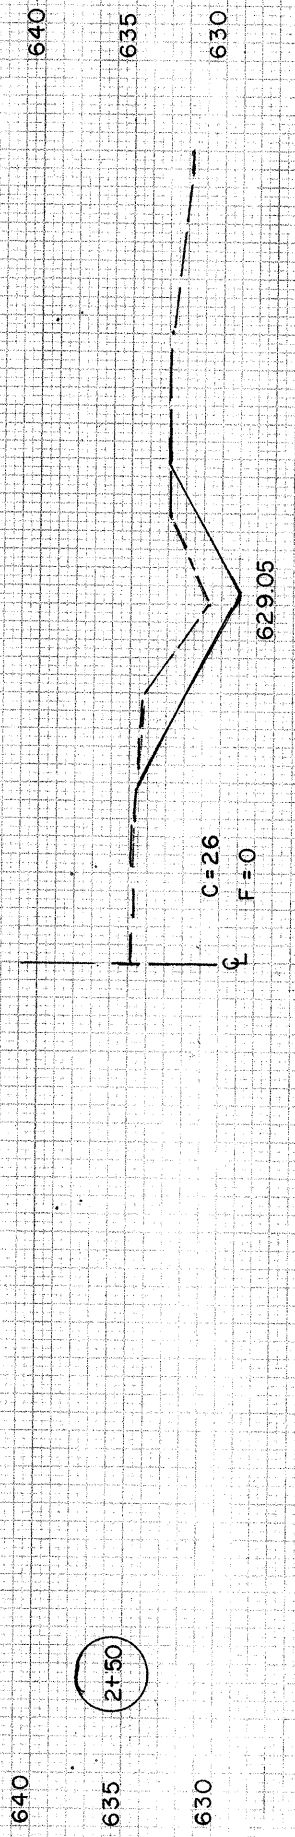

SIDEROAD STA. 61+87

