


CONTRACT # 95674
 SHELBY COUNTY
 CITY OF SHELBYVILLE
 SECTION # 10-00051-00-B7
 SHEET 15 OF 31 SHEETS
 STA 620+00 TO STA 646+00

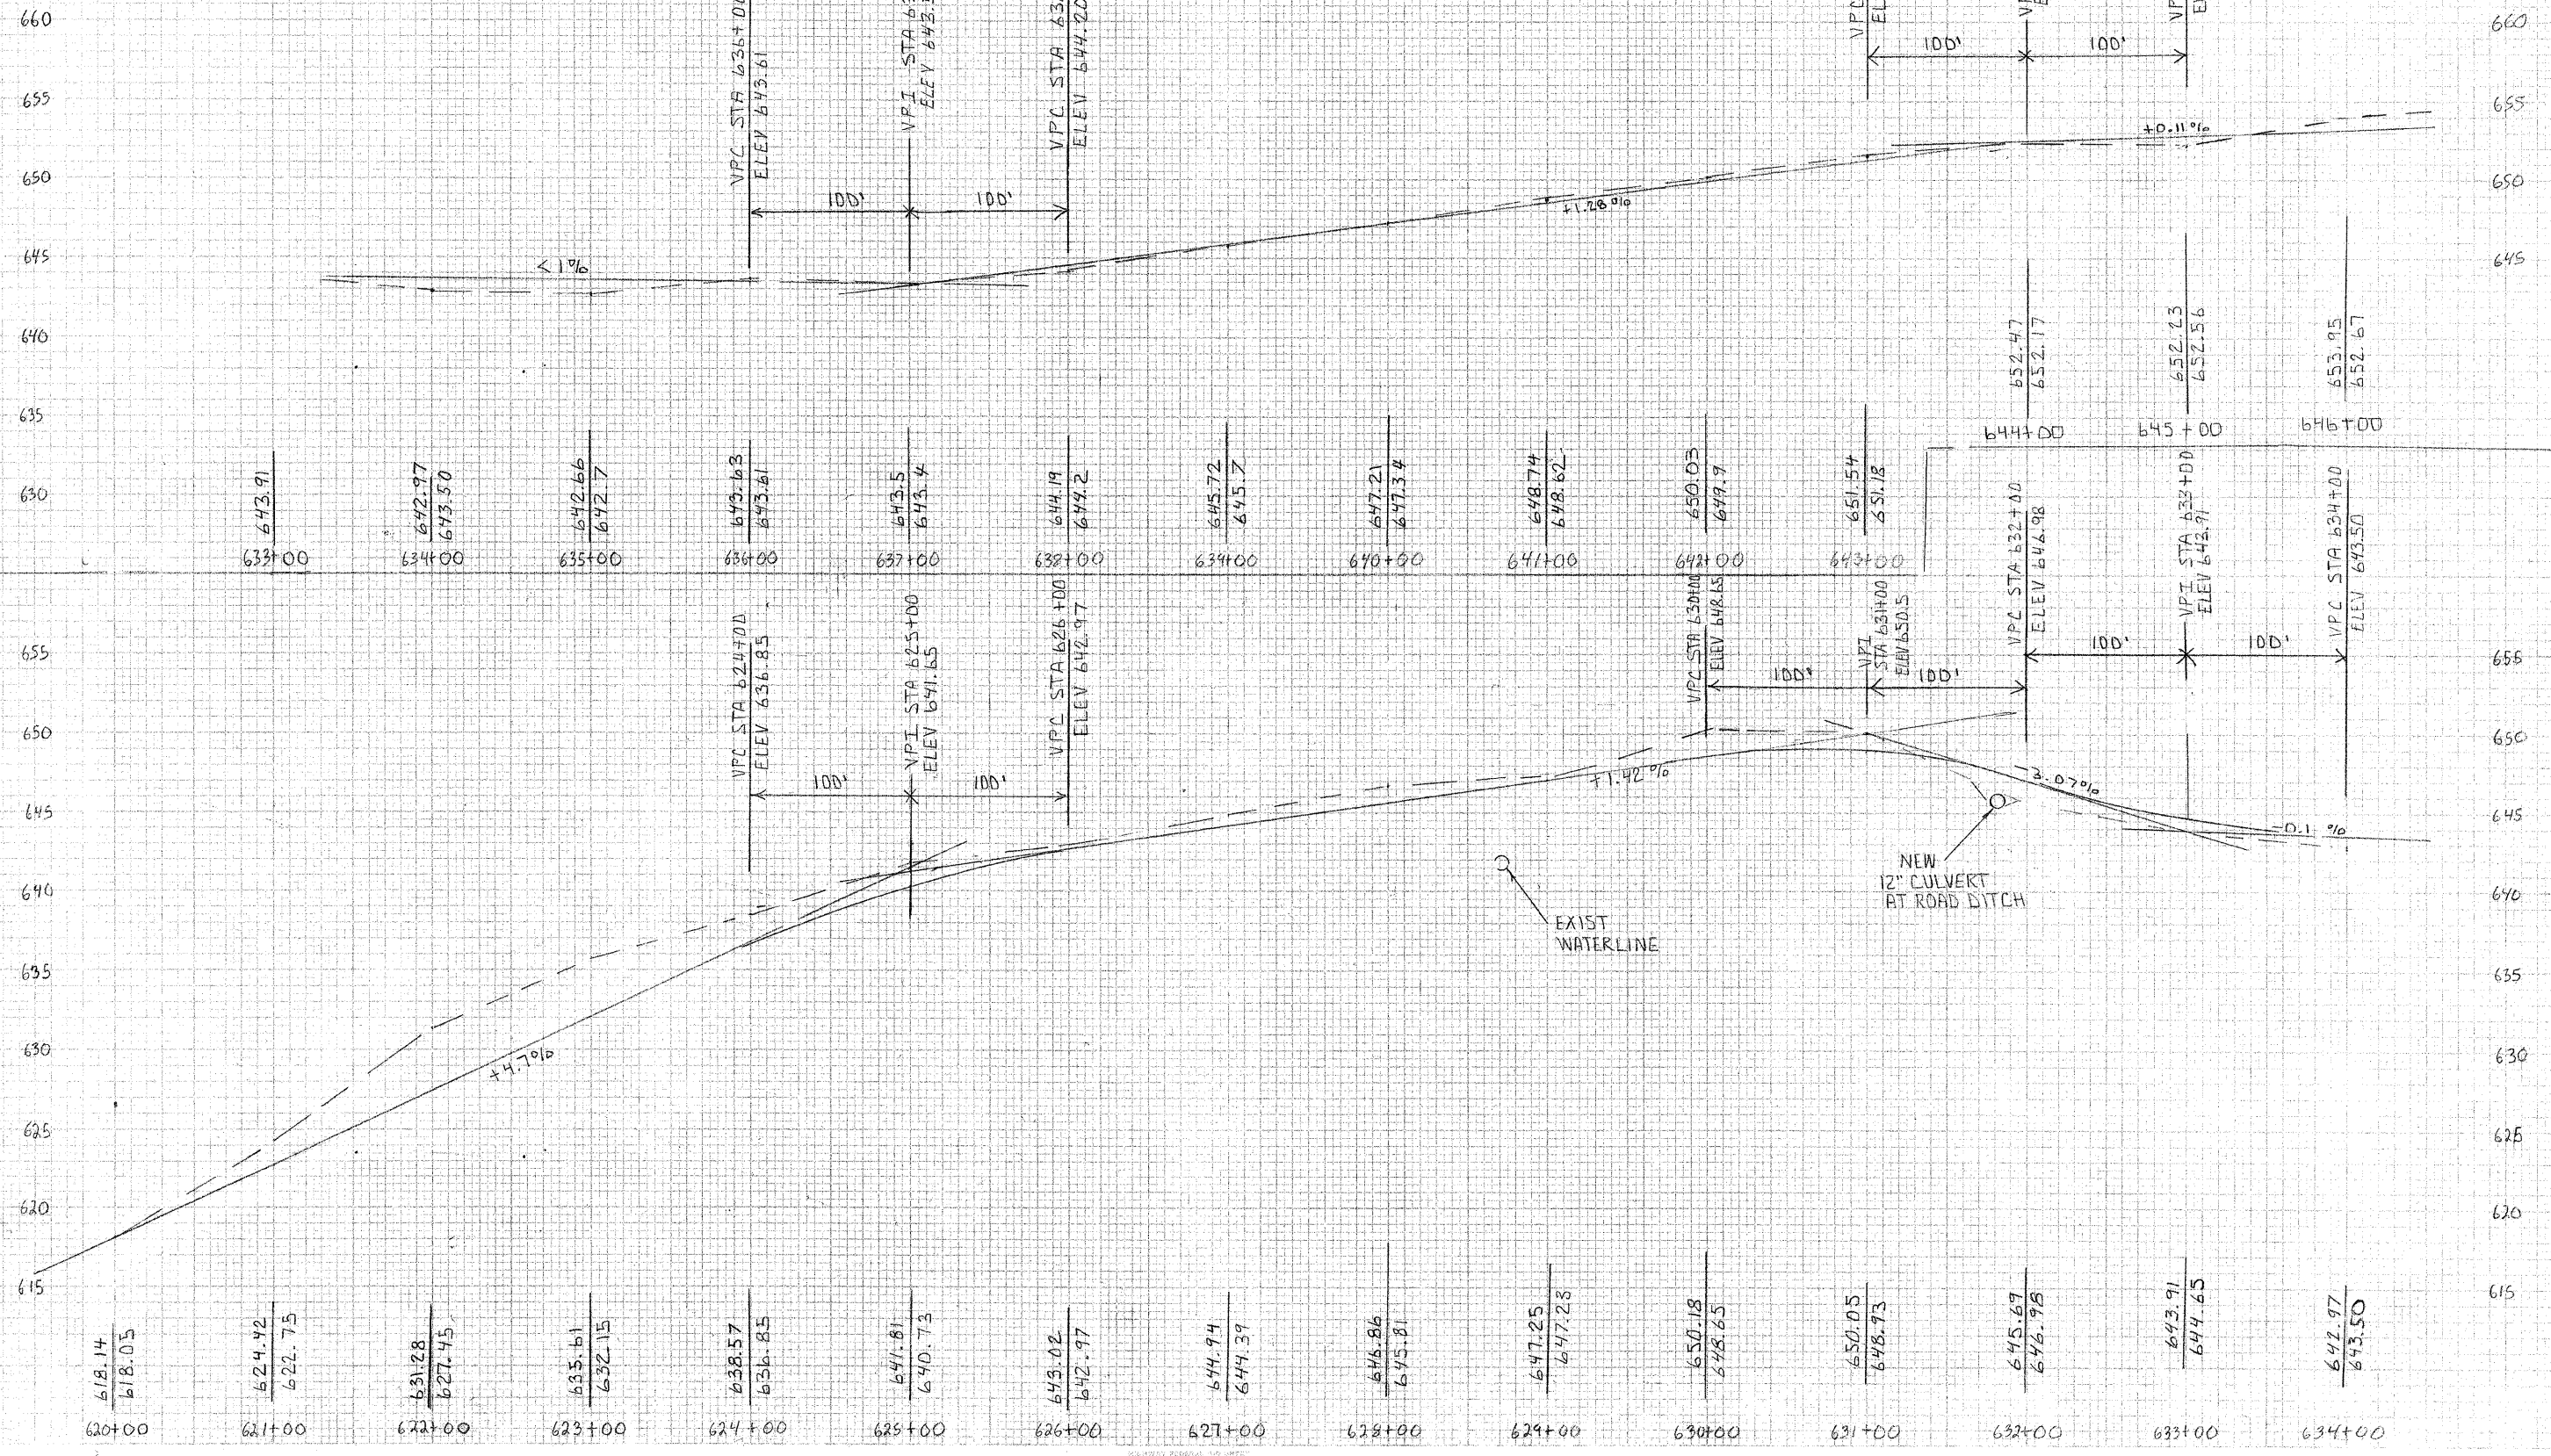

DATE: 10/20/10

