


CONTRACT # 95074  
 SHELBY COUNTY  
 CITY OF SHELBYVILLE  
 SECTION # 10-00051-00-BT  
 SHEET 26 OF 31 SHEETS  
 STA 632+00 TO STA 635+00

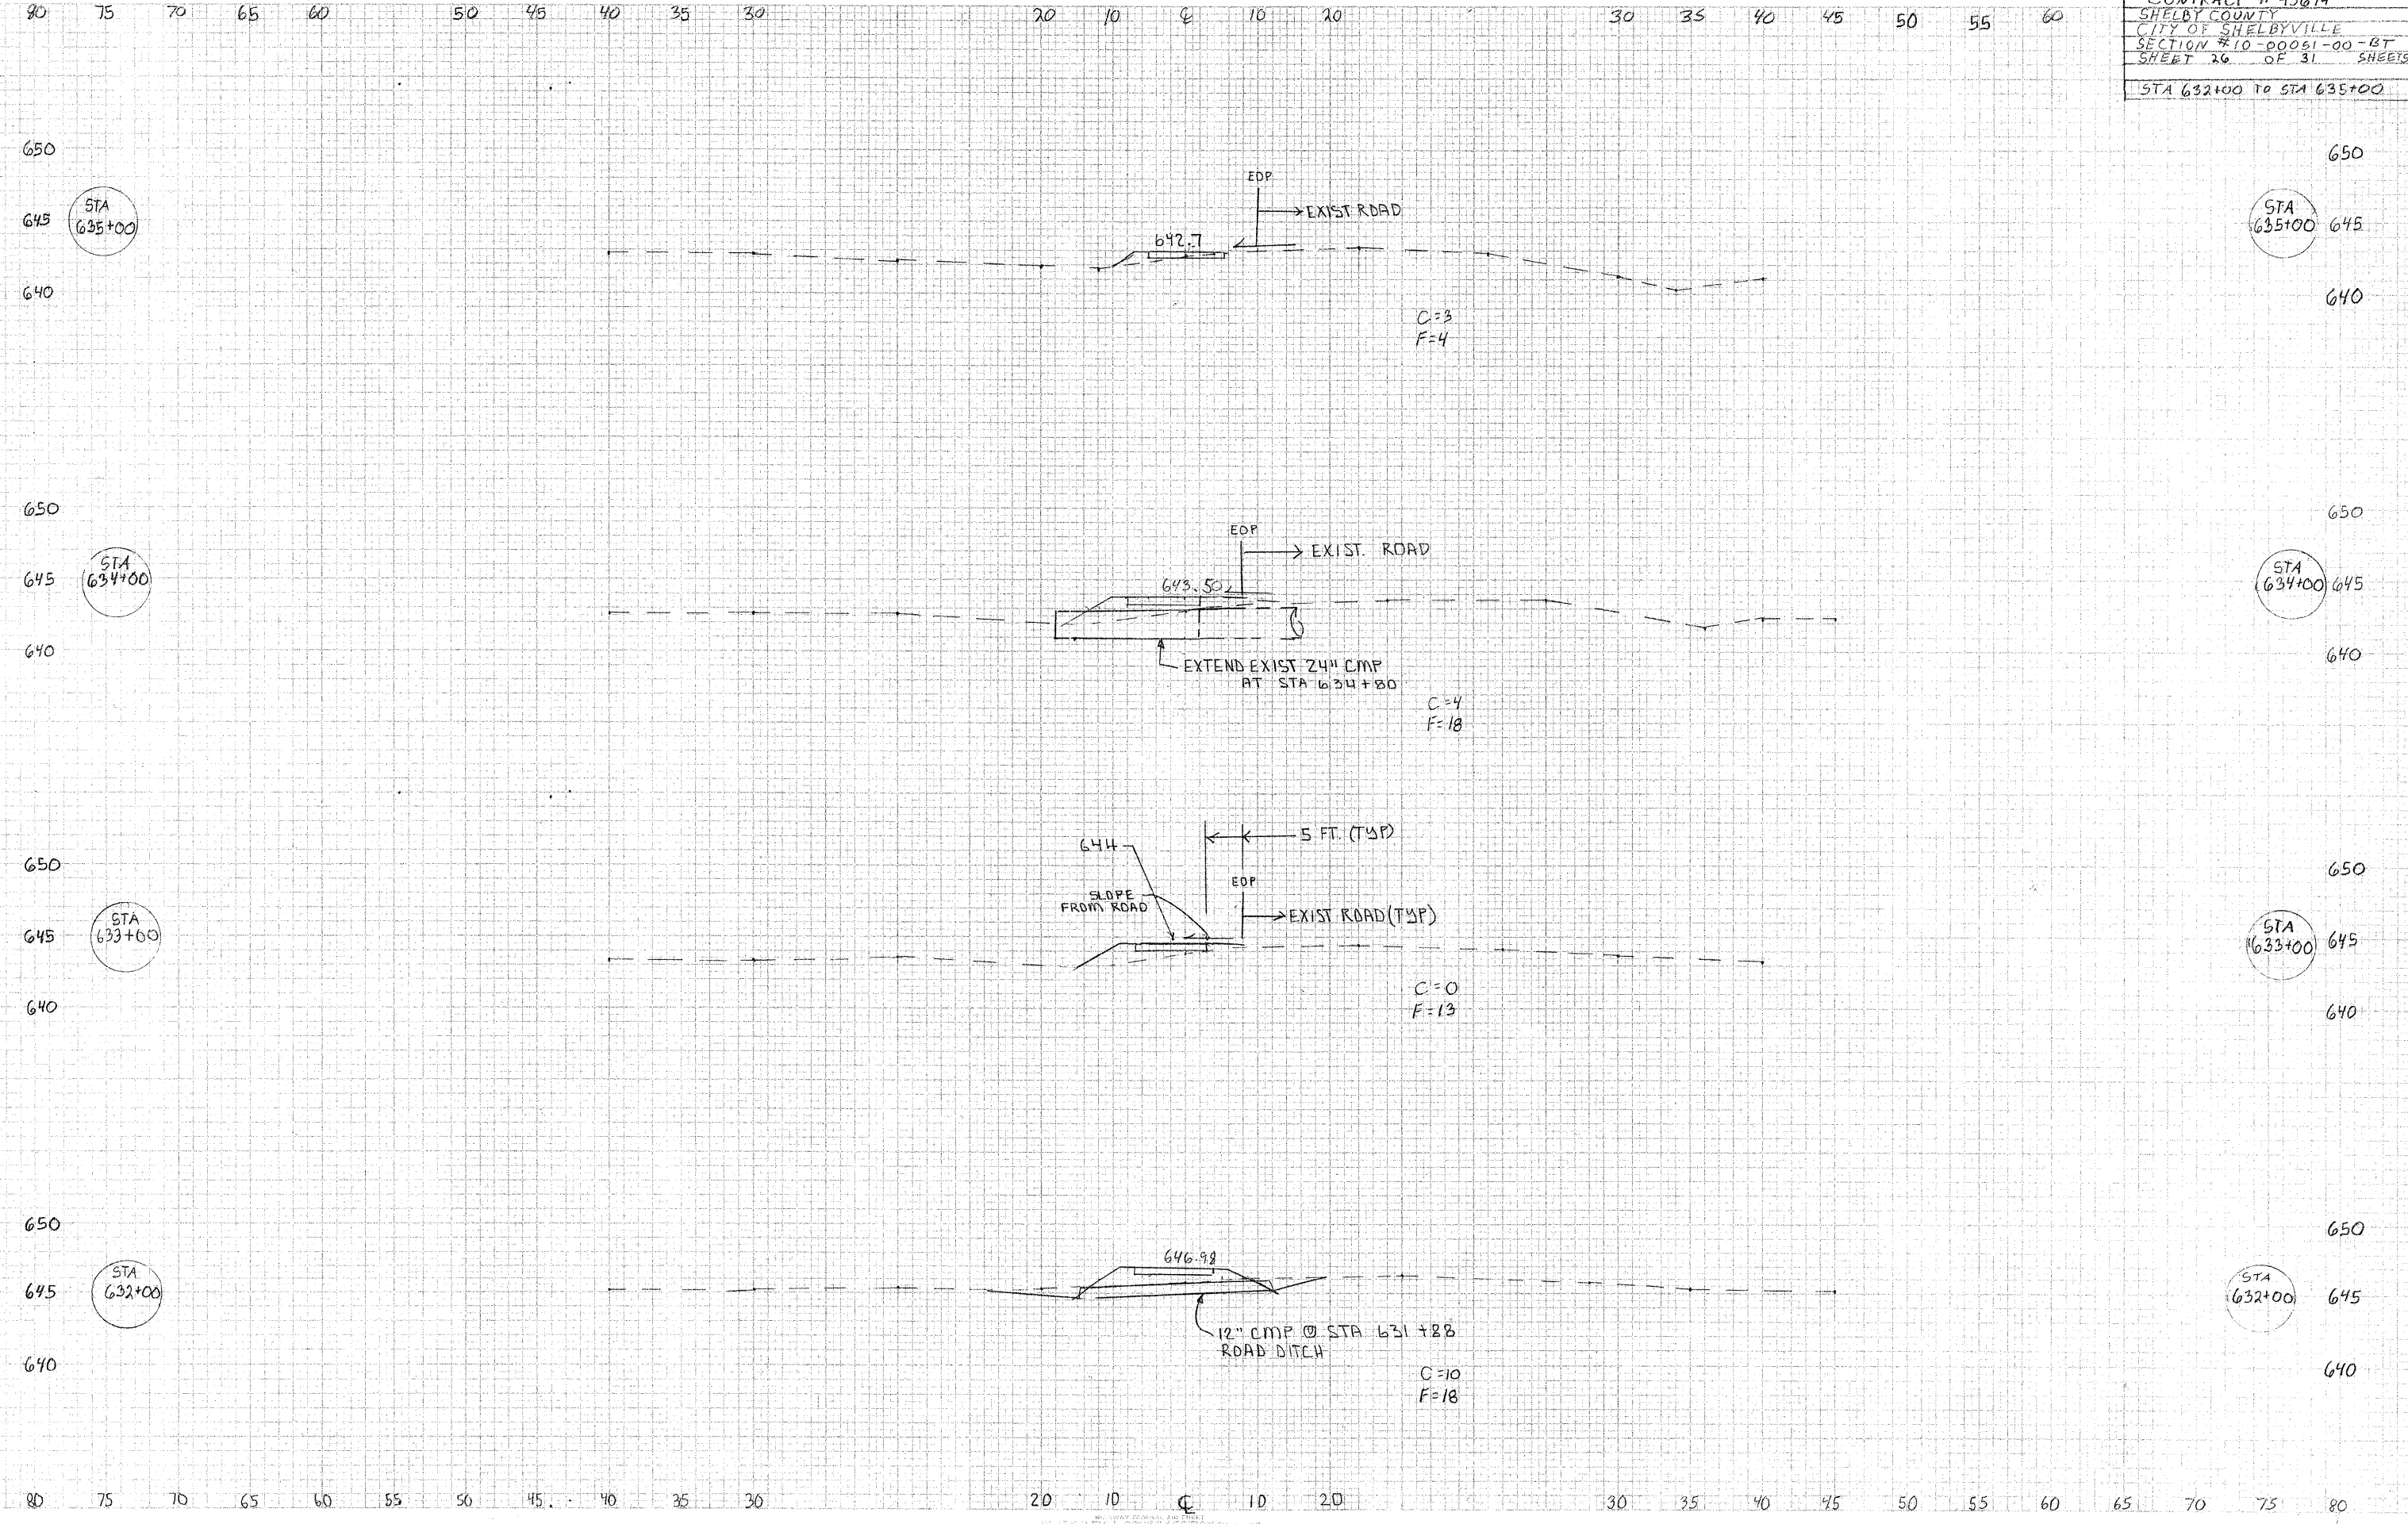

Vertical Scale  
 Horizontal Scale  
 Stationing  
 Elevation