



PROFILE SURVEYED
 B.M. NOTED
 GRADES CHECKED
 STRUCTURE NOTATION CORRECT
 NO.

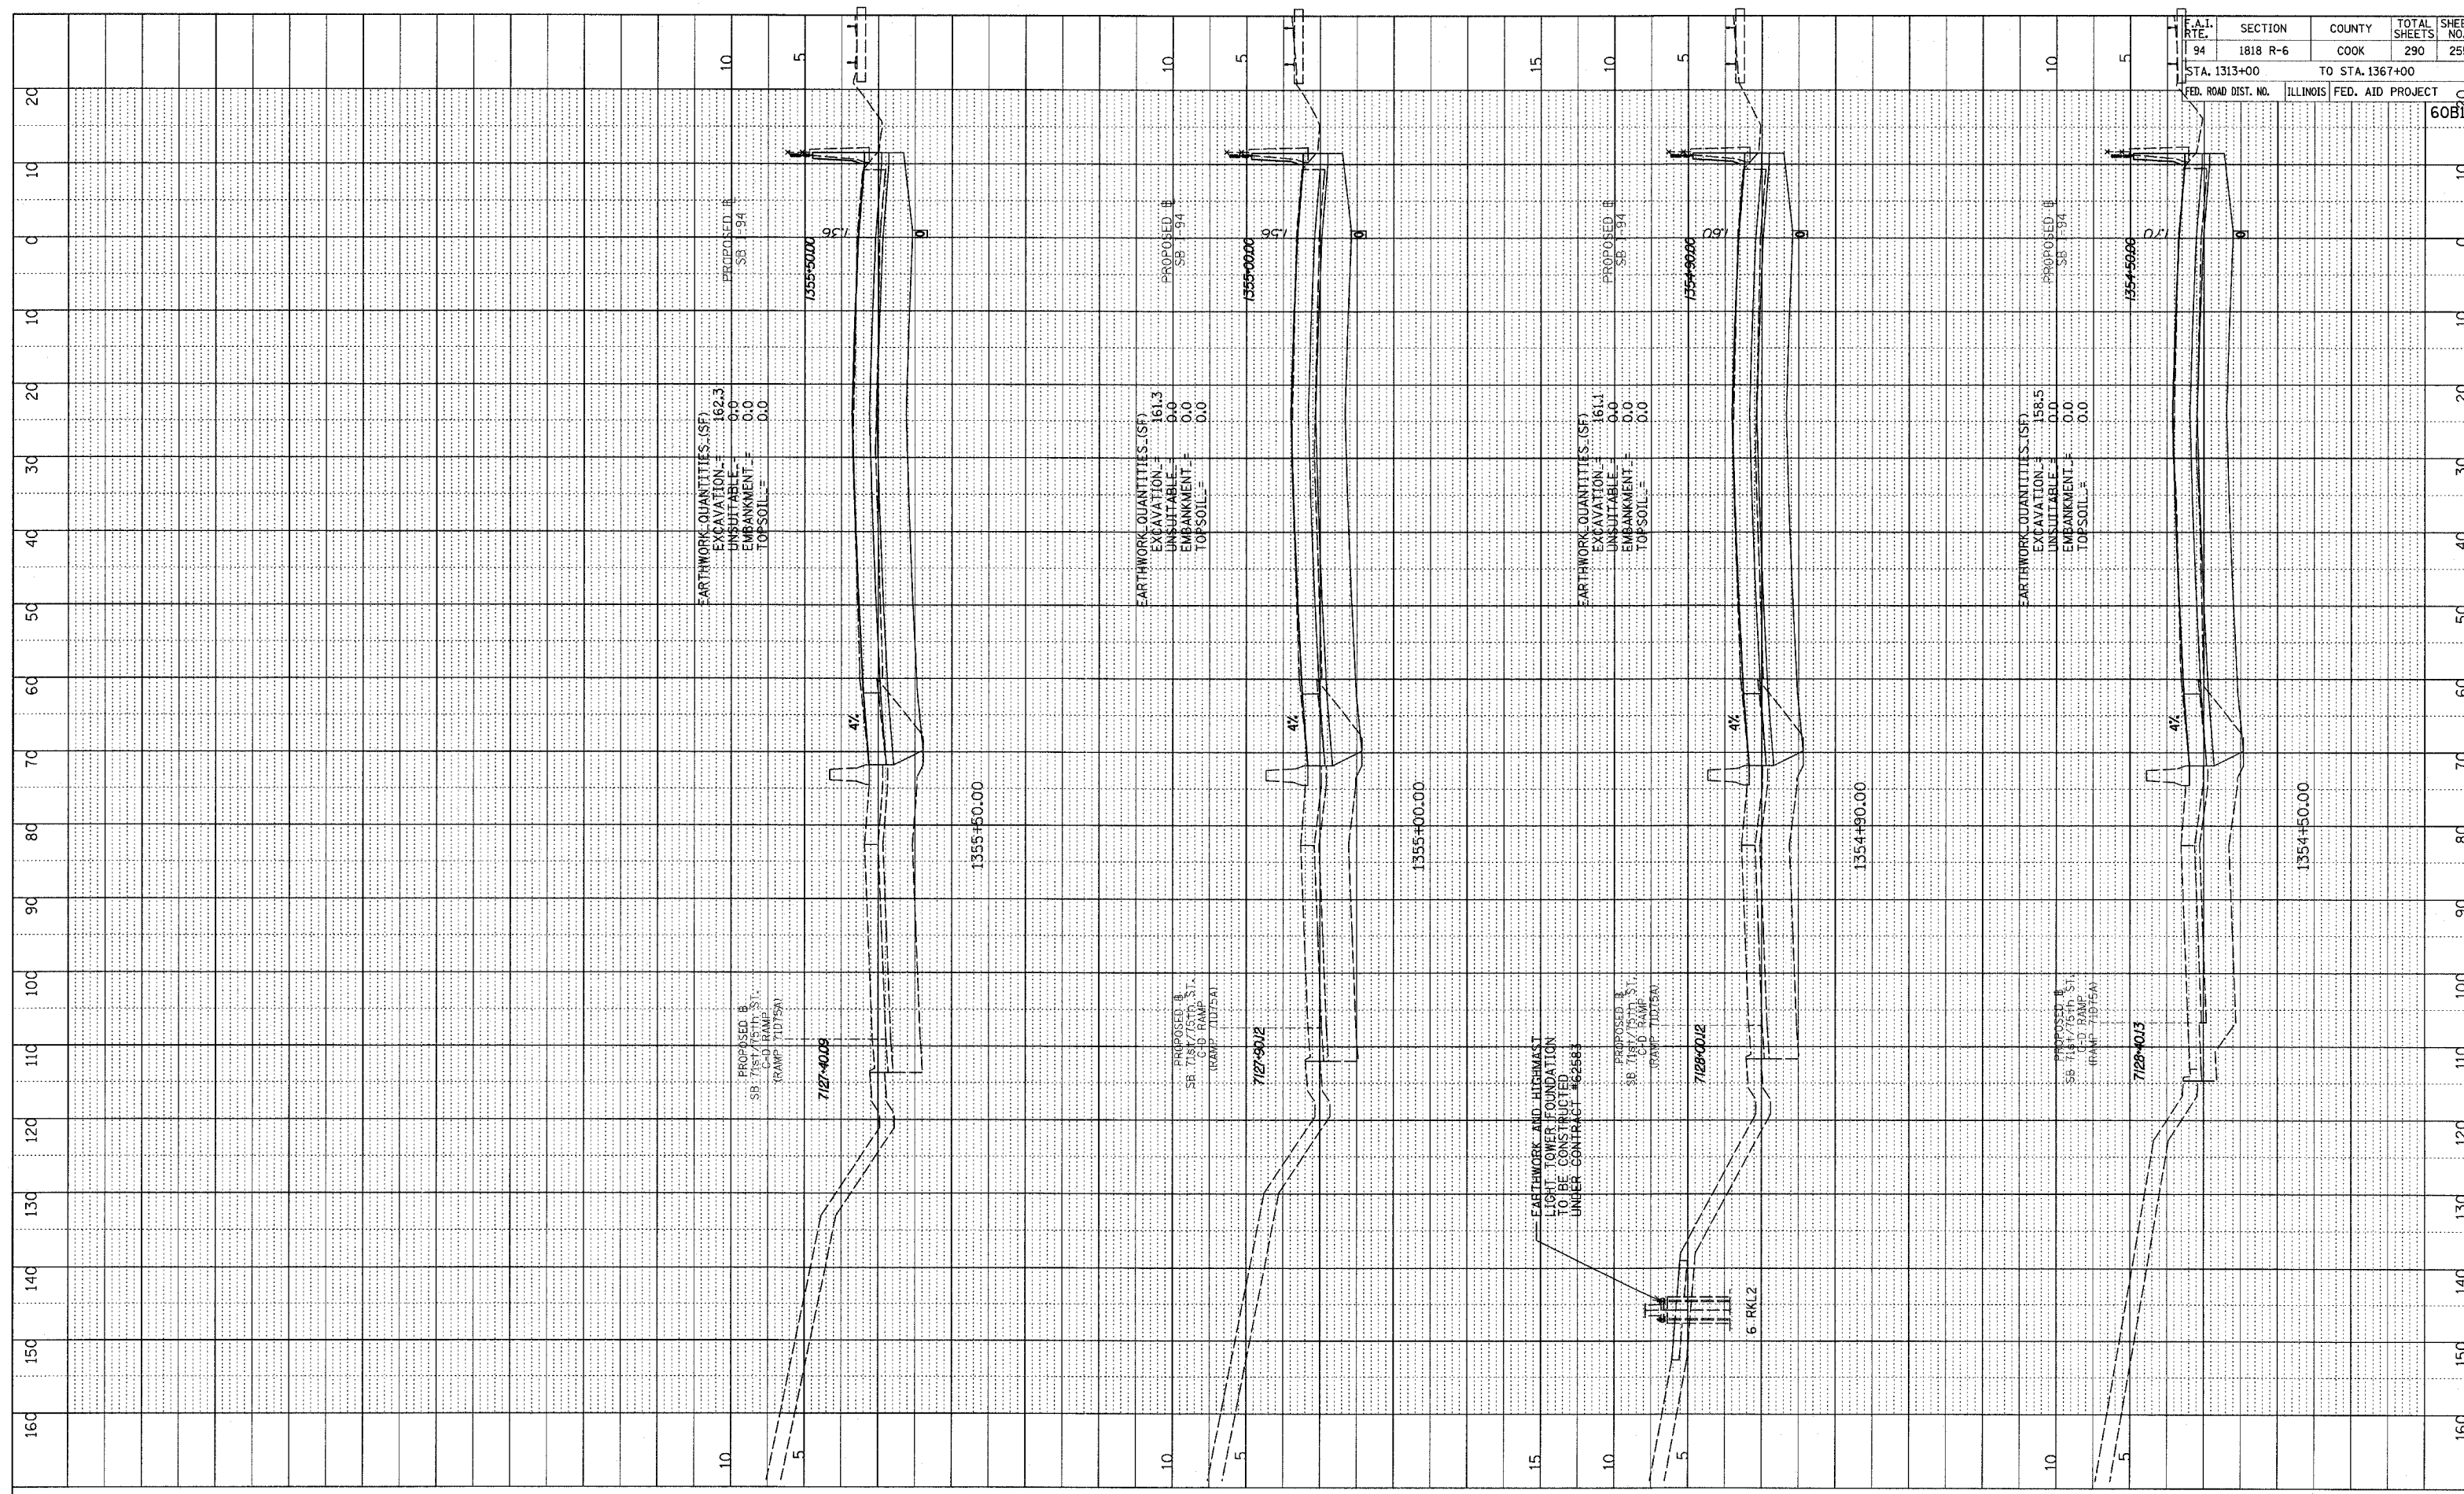

F.A.I. RTE.	SECTION	COUNTY	TOTAL SHEETS	SHEET NO.
94	1818 R-6	COOK	290	255
STA. 1313+00		TO STA. 1367+00		
FED. ROAD DIST. NO.	ILLINOIS	FED. AID PROJECT		60B18

TYLIN INTERNATIONAL

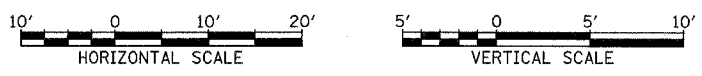

I-94 SOUTHBOUND (DAN RYAN EXPWY)
 STA. 1354+50 TO STA. 1355+50

02/27/2006 12:54 PM