
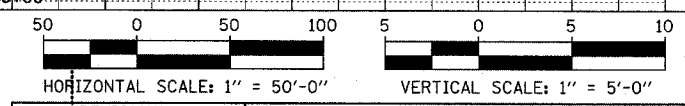
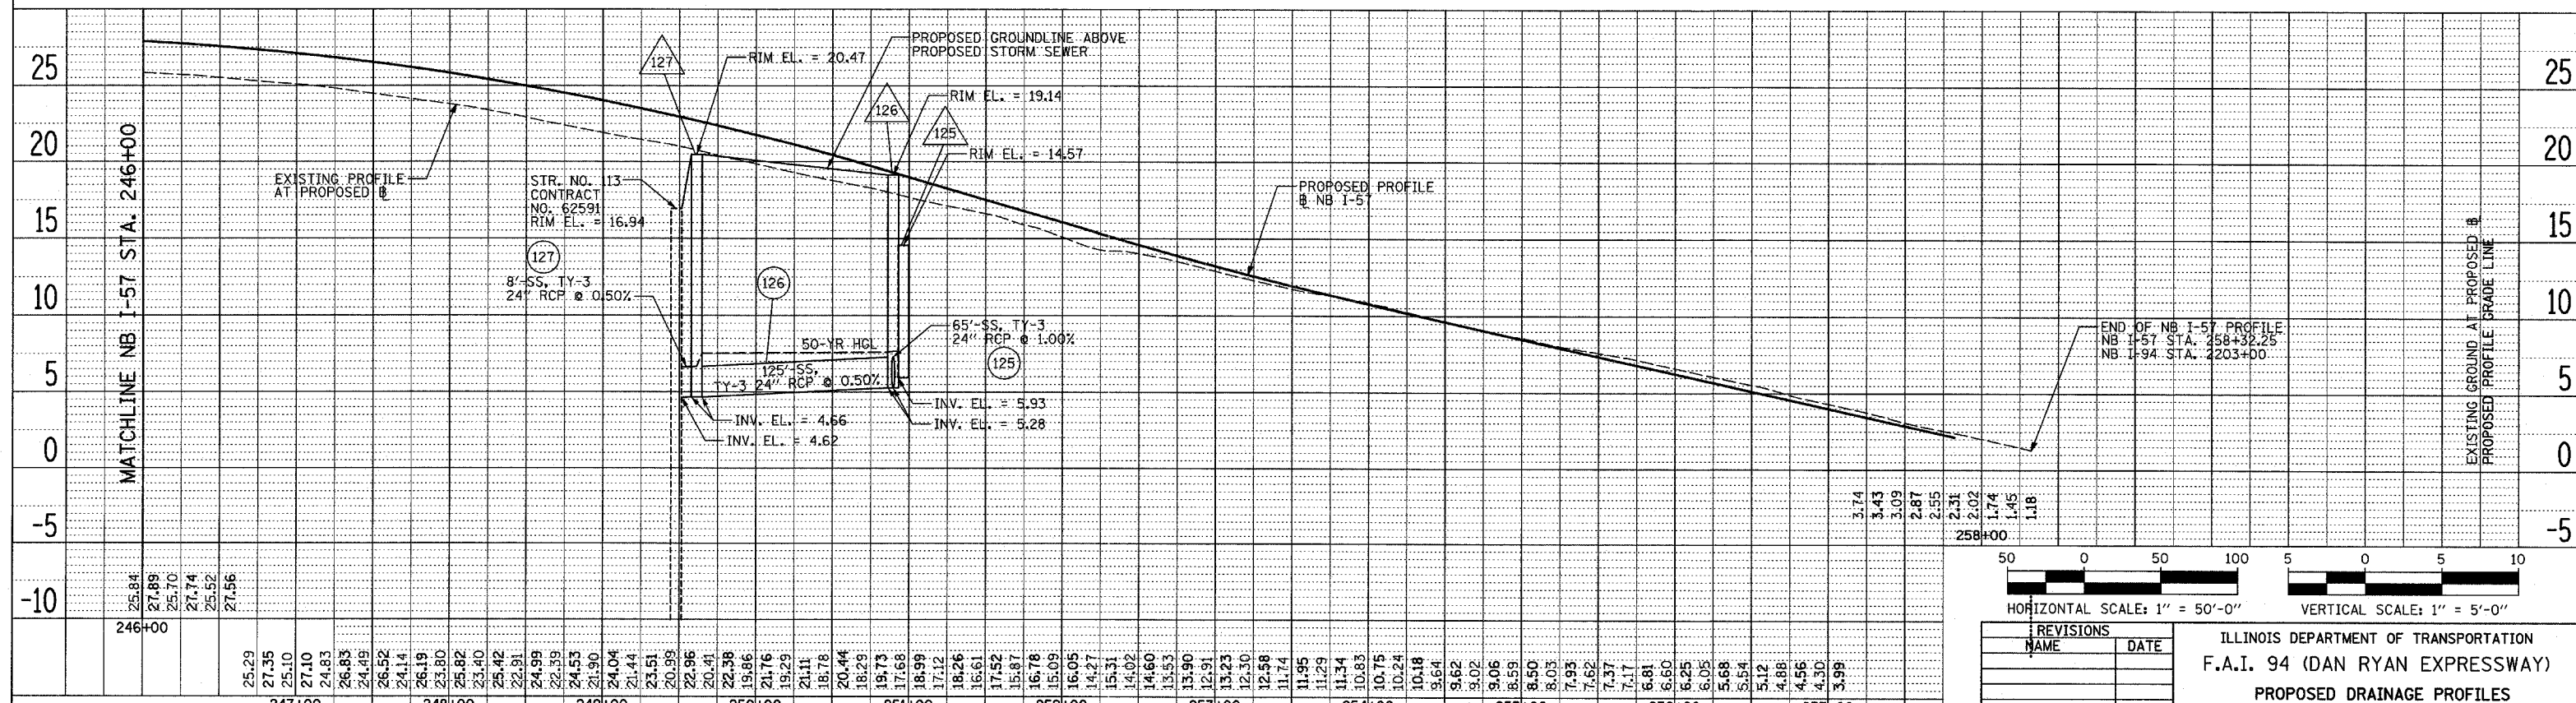


DATE: _____
 BY: _____
 SURVEYED: _____
 ALIGNED: _____
 CHECKED: _____
 PLAN: _____
 NOTE BOOK: _____
 PART OF WAY CHECKED: _____
 NO. _____
 ROAD FILE NAME: _____

DATE: _____
 BY: _____
 SURVEYED: _____
 ALIGNED: _____
 CHECKED: _____
 PLAN: _____
 NOTE BOOK: _____
 PART OF WAY CHECKED: _____
 NO. _____
 ROAD FILE NAME: _____

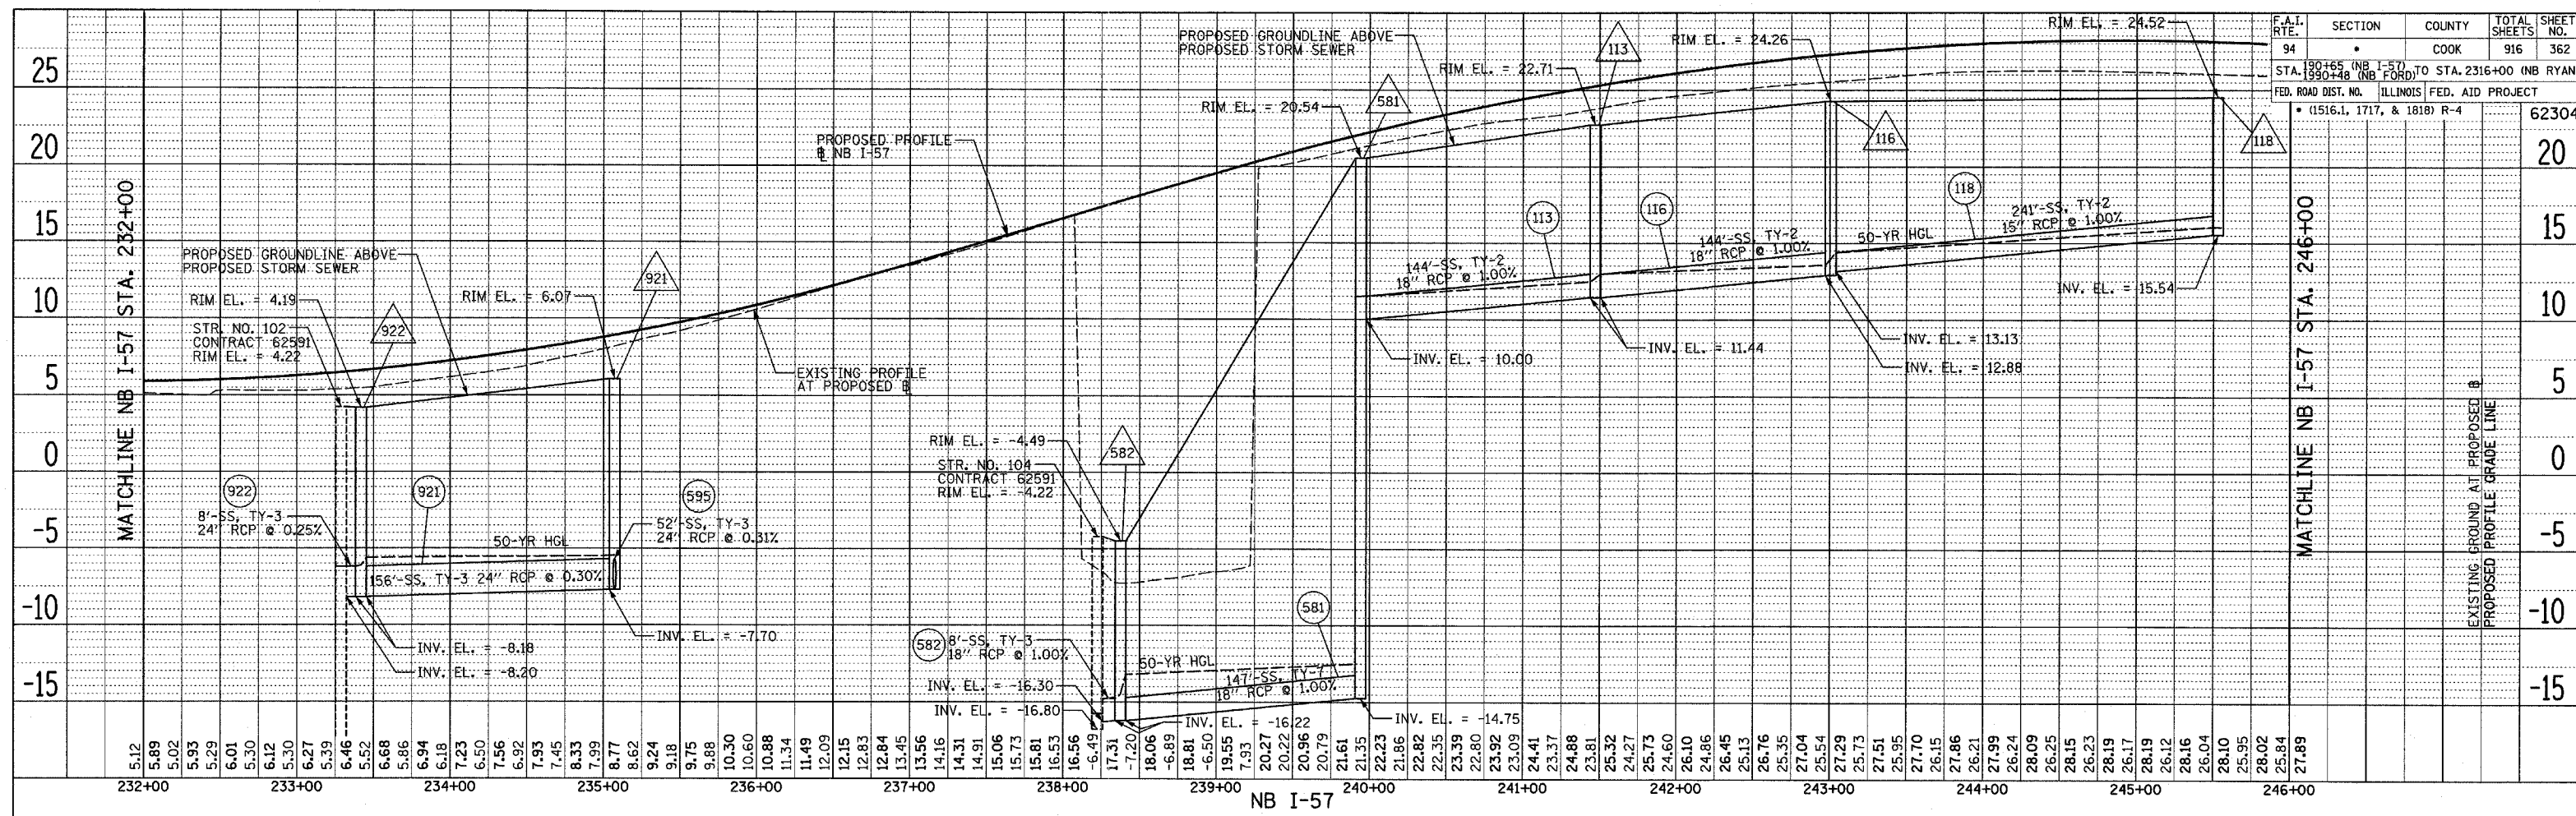

REVISIONS	
NAME	DATE

ILLINOIS DEPARTMENT OF TRANSPORTATION
 F.A.I. 94 (DAN RYAN EXPRESSWAY)
 PROPOSED DRAINAGE PROFILES
 NB I-57
 NB I-57 STA. 232+00 TO 258+32.25
 SHEET 2 OF 8

SCALE: 1"=50' HORIZ.
 1"=5' VERT.
 DATE: MARCH 7TH, 2006

DRAWN BY: NSB/BK
 CHECKED BY: DA

5.12	5.89	5.02	5.93	5.29	6.01	5.30	6.12	5.30	6.27	5.39	6.46	5.52	6.68	5.86	6.94	6.18	7.23	7.56	6.92	7.93	7.45	8.33	7.99	8.77	8.62	9.24	9.18	9.75	9.88	10.30	10.60	10.88	11.34	11.49	12.09	12.15	12.83	12.84	13.45	13.56	14.16	14.91	15.06	15.73	15.81	16.53	16.56	17.31	17.20	18.06	18.81	19.55	19.55	20.27	20.22	20.96	20.96	21.61	21.35	21.86	22.82	22.35	23.39	23.80	24.41	24.88	25.32	25.32	25.73	26.10	26.45	26.