

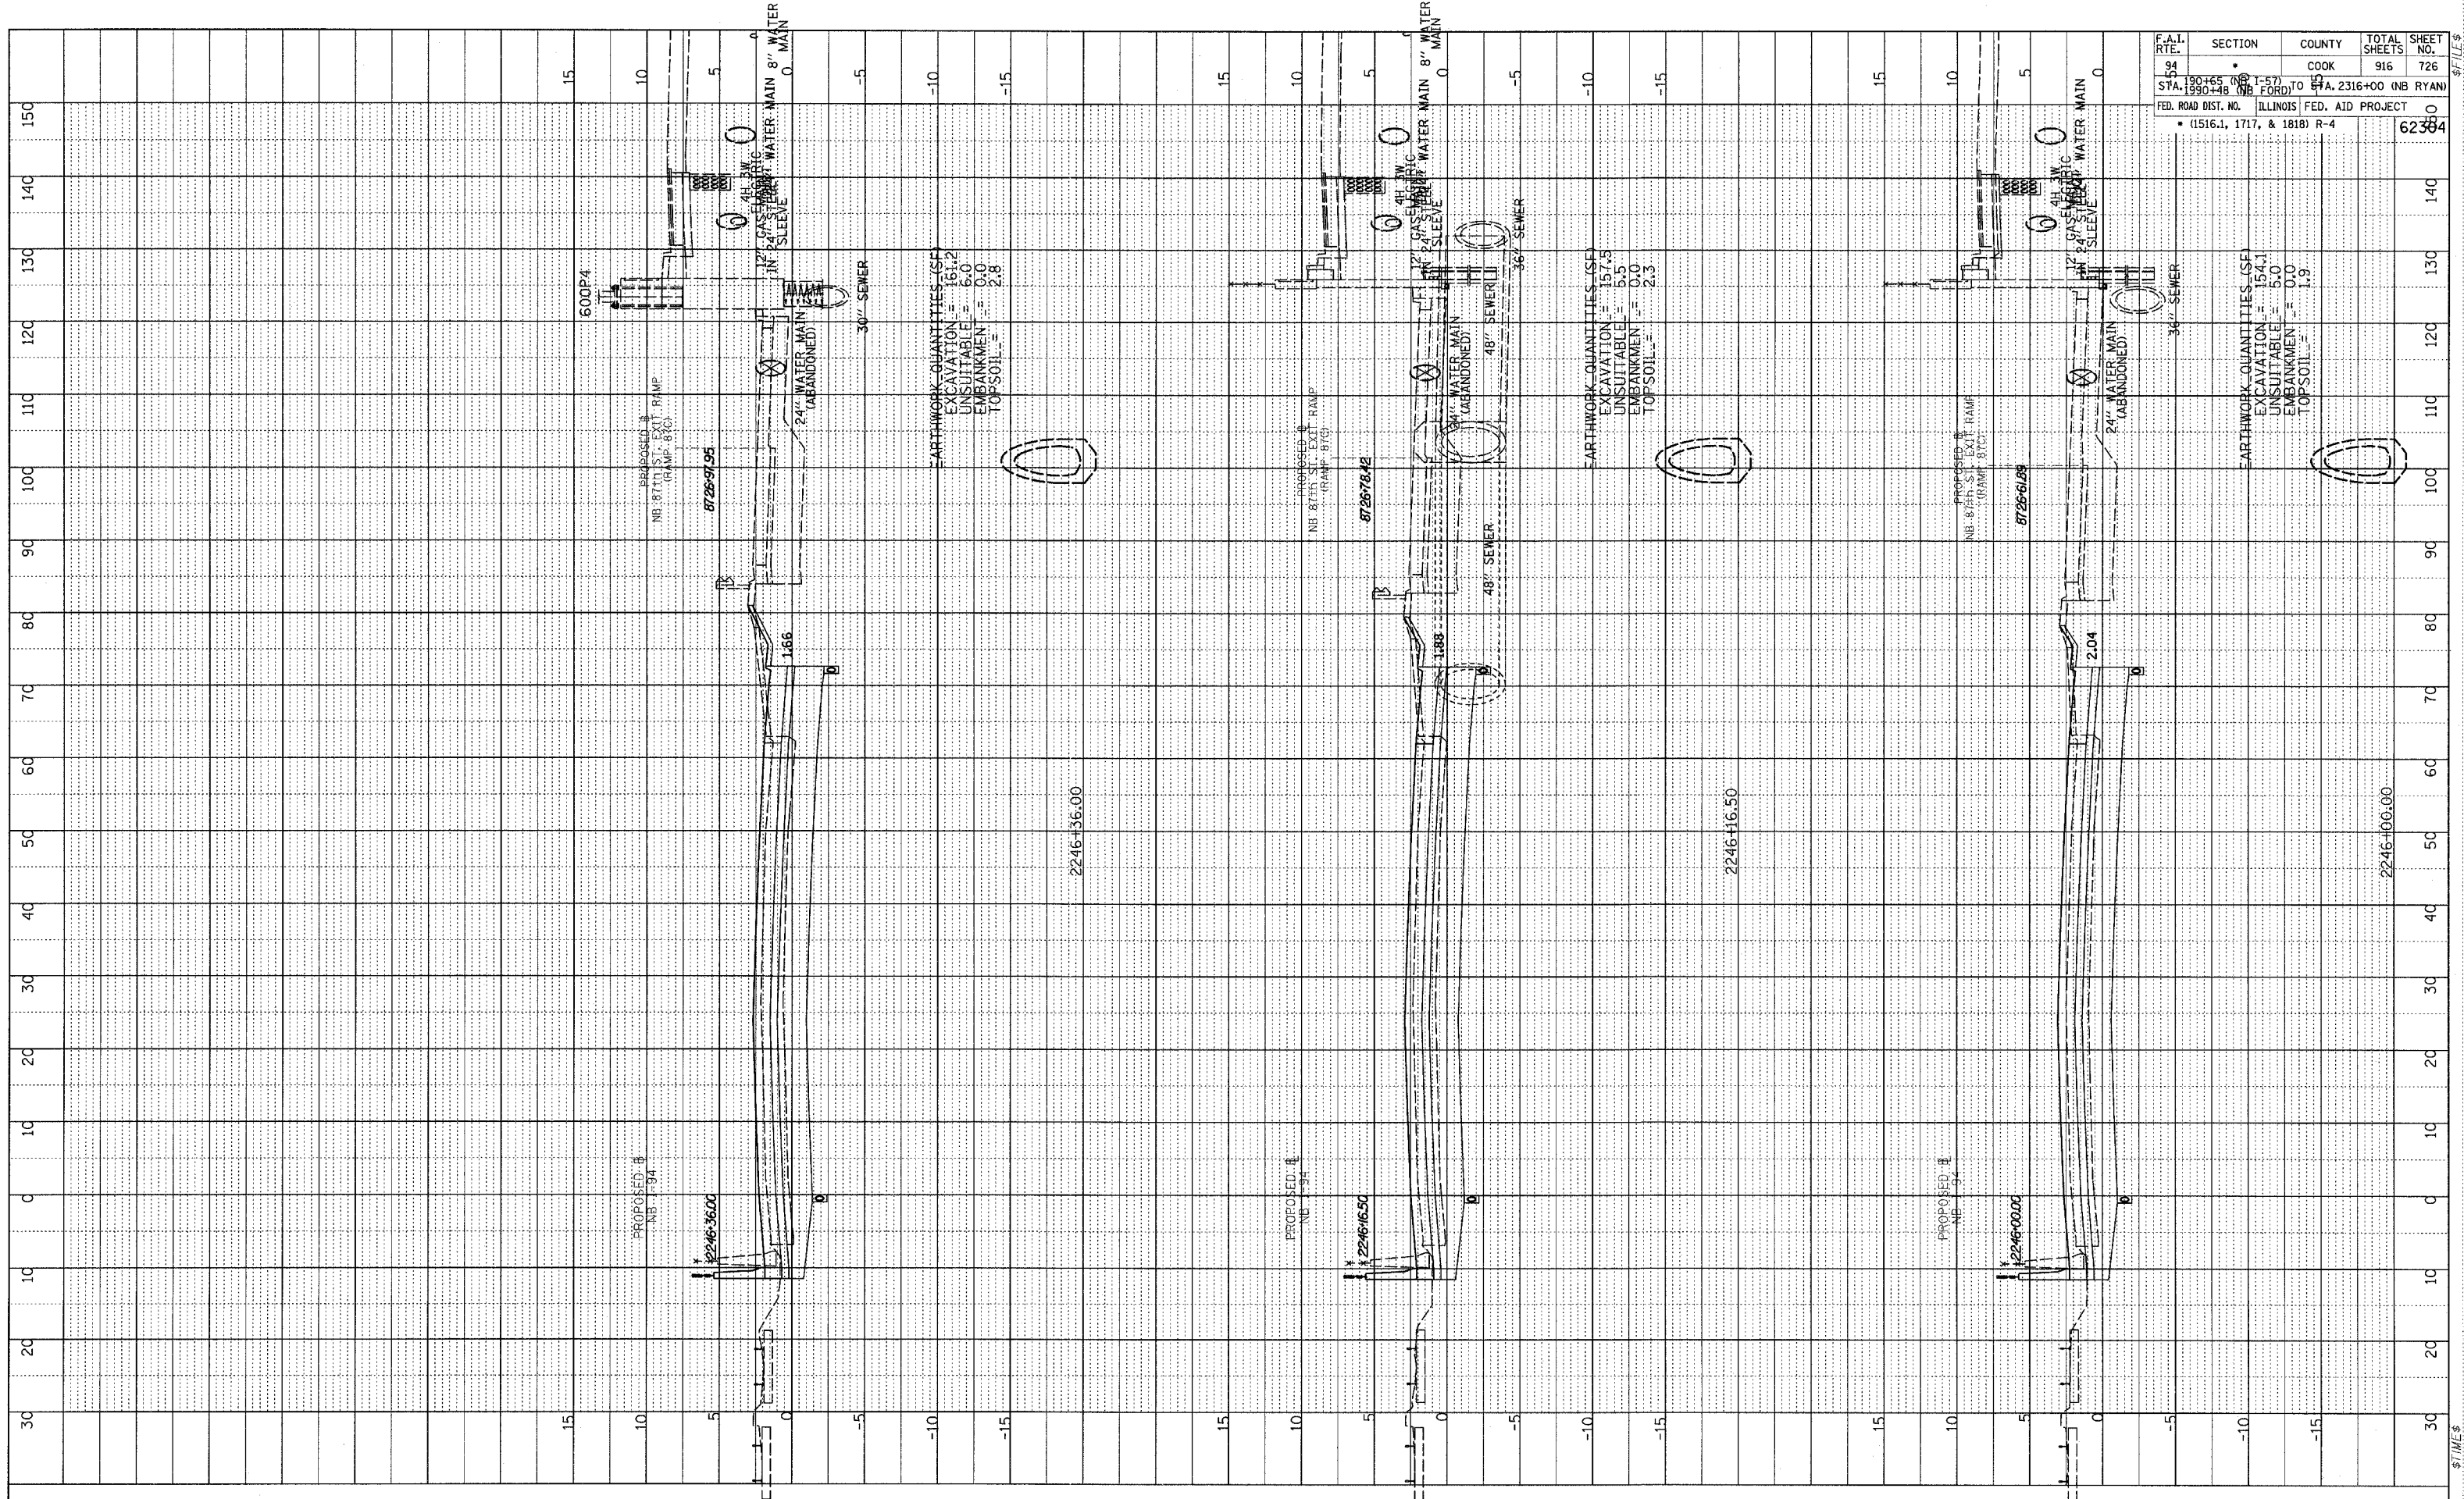


PROFILE
 DATE
 BT
 REVISIONS
 NO. DATE
 1. APPROVED
 2. PLOTTED
 3. CHECKED
 4. DATE NOTED
 5. STRUCTURE NOTATIONS CHECKED

F.A.I. RTE.	SECTION	COUNTY	TOTAL SHEETS	SHEET NO.
94	•	COOK	916	726
STA. 190+65 (NB I-57) TO STA. 2316+00 (NB RYAN)	(NB FORD)			
FED. ROAD DIST. NO.	ILLINOIS	FED. AID PROJECT		
	(1516.1, 1717, & 1818) R-4			62384

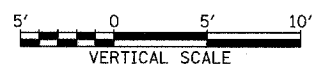

TYLIN INTERNATIONAL

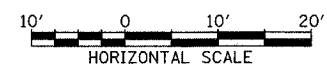

NORTHBOUND I-94 (DAN RYAN EXPWY)
 STA. 2246+00 TO STA. 2246+36

DATE \$ TIME \$