


DATE	BY

PROFILE	SUPVISED
NOTE BOOK	GRADES CHECKED
NO.	DATE NOTED

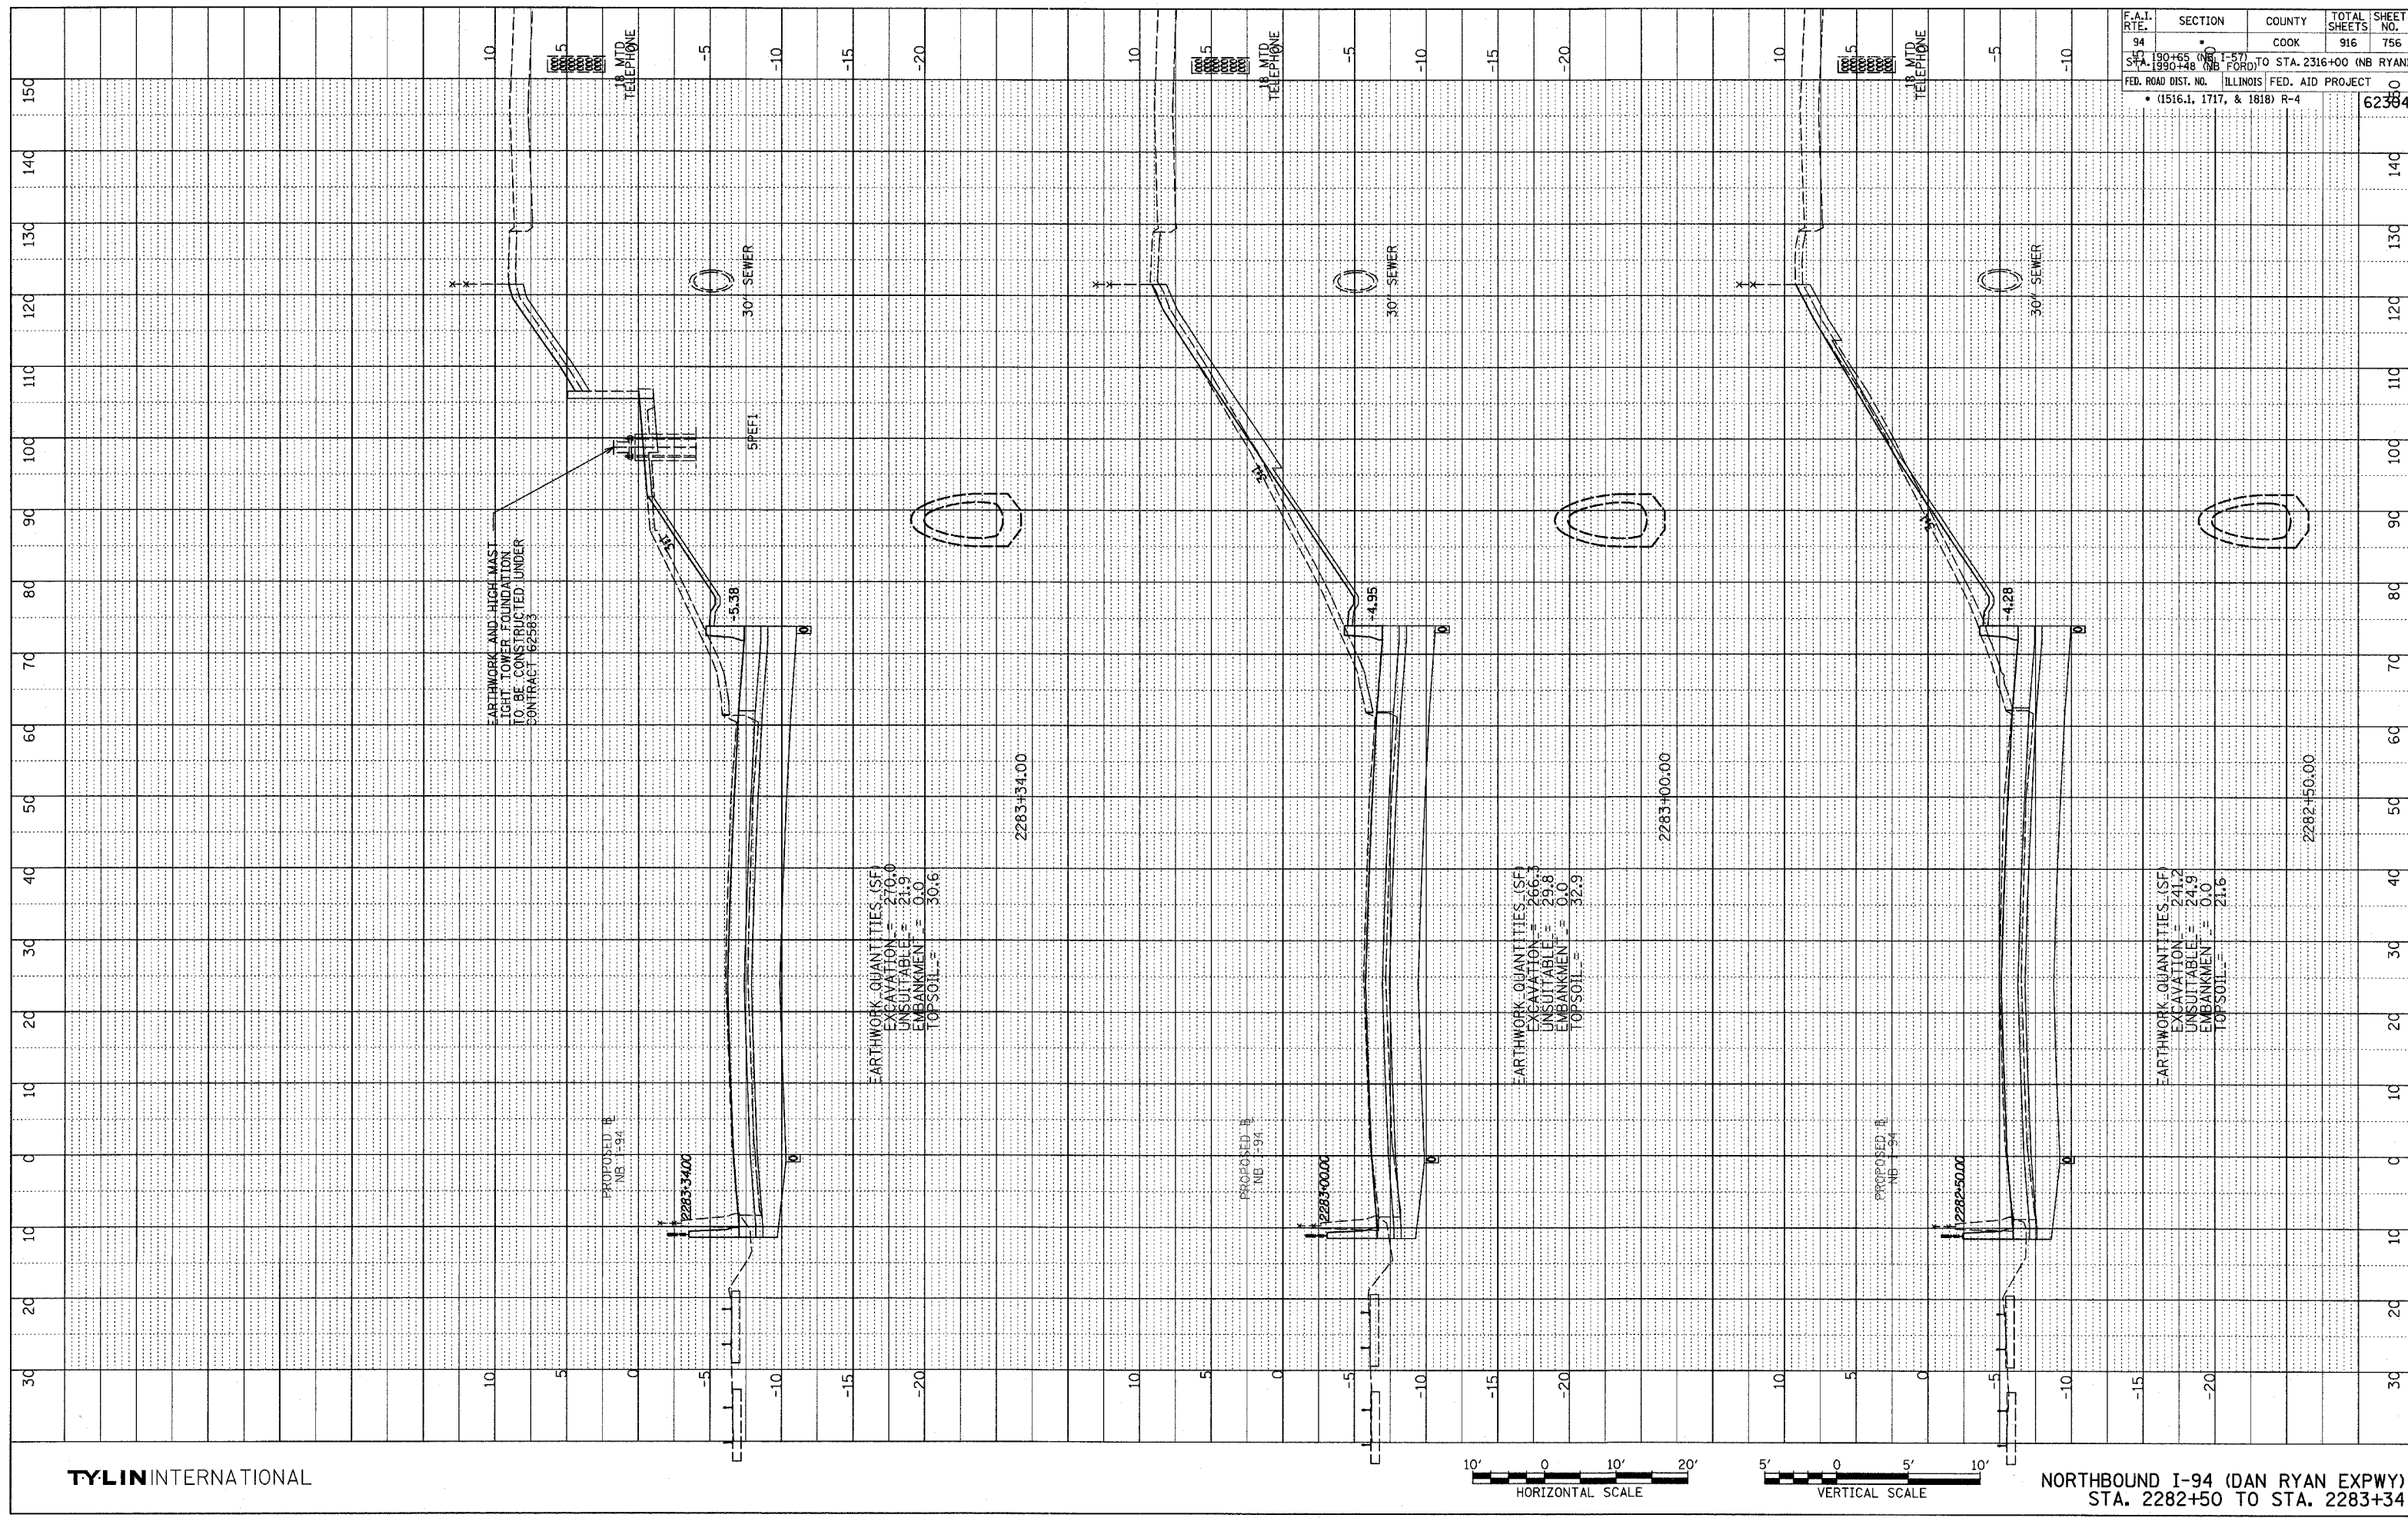

F.A.I. RTE.	SECTION	COUNTY	TOTAL SHEETS	SHEET NO.
94	190+65 (NB I-57) TO STA. 2316+00 (NB RYAN)	COOK	916	756
STA. 190+65 (NB I-57)	TO STA. 2316+00 (NB RYAN)	ILLINOIS FED. AID PROJECT		
FED. ROAD DIST. NO. 1516.1, 1717, & 1818	R-4			62363

TYLIN INTERNATIONAL



NORTHBOUND I-94 (DAN RYAN EXPWY)
STA. 2282+50 TO STA. 2283+34

03/03/2006 04:48:37 PM