

W Wang Engineering, INC.
 Consulting Geotechnical and Environmental Engineers
 wangeng3@wangeng.com
 1145 Main Street
 Lombard, IL 60148
 Telephone: 630 953-9928
 Fax: 630 953-9938

BORING LOG P-021 Page 1 of 1

WEI Job No.: 414-07-01
 Datum: CCD
 Elevation: -8.24 ft
 North: 1846559.18 ft
 East: 1177749.44 ft
 Station: 2251+92.20
 Offset: 58.66' RT



Client: T. Y. LIN International, Inc.
 Project: Dan Ryan Contracts 62304 (20) and 62593 (23)
 Location: City of Chicago, Cook County, Illinois

W Wang Engineering, INC.
 Consulting Geotechnical and Environmental Engineers
 wangeng3@wangeng.com
 1145 Main Street
 Lombard, IL 60148
 Telephone: 630 953-9928
 Fax: 630 953-9938

BORING LOG P-022 Page 1 of 1

WEI Job No.: 414-07-01
 Datum: CCD
 Elevation: -9.76 ft
 North: 1846810.02 ft
 East: 1177742.52 ft
 Station: 2254+43.14
 Offset: 58.93' RT

Client: T. Y. LIN International, Inc.
 Project: Dan Ryan Contracts 62304 (20) and 62593 (23)
 Location: City of Chicago, Cook County, Illinois

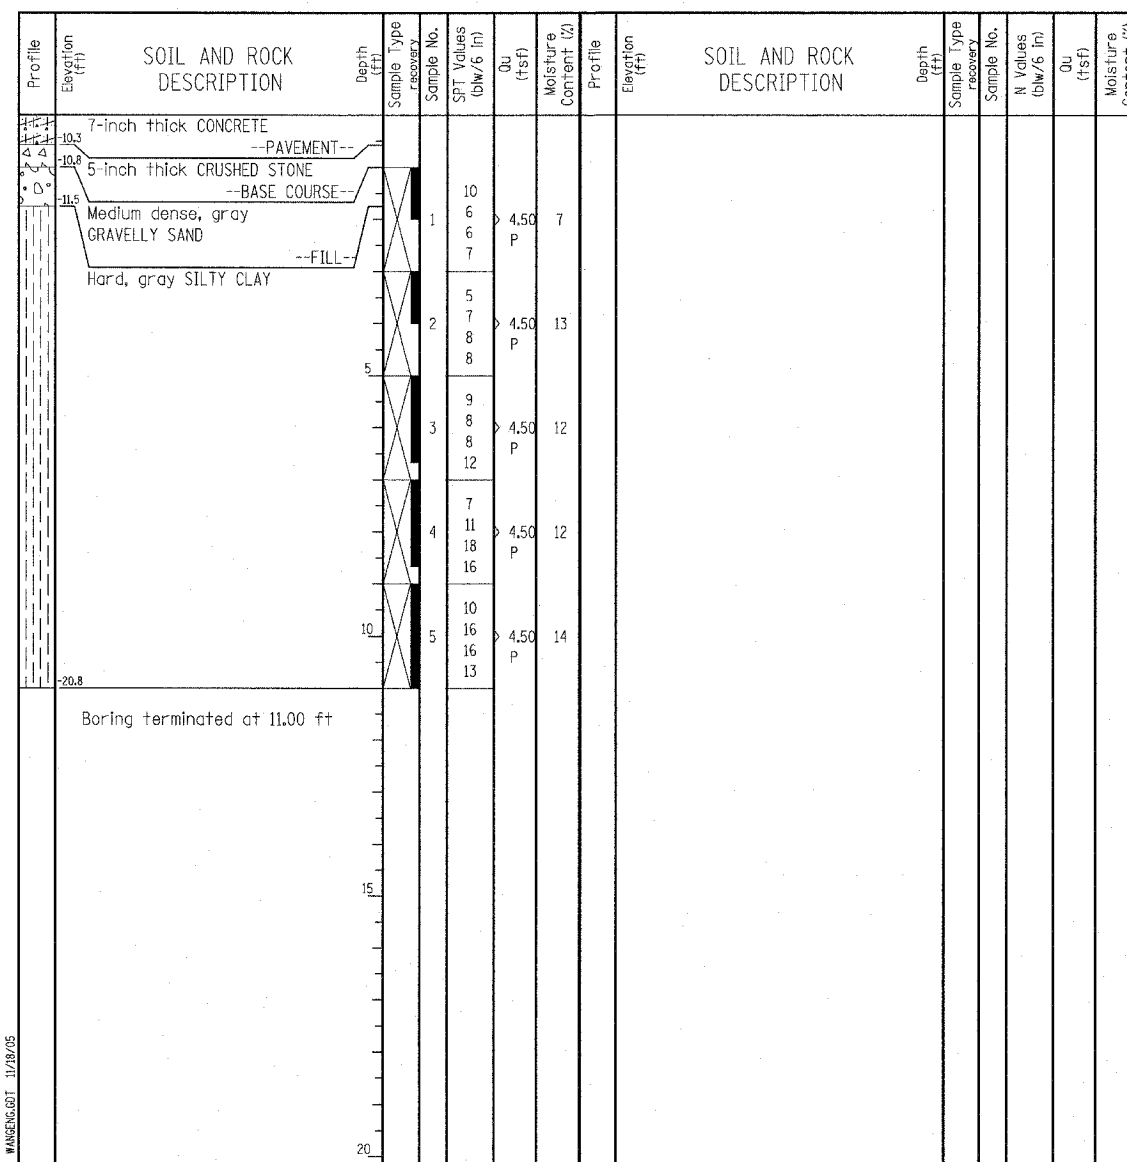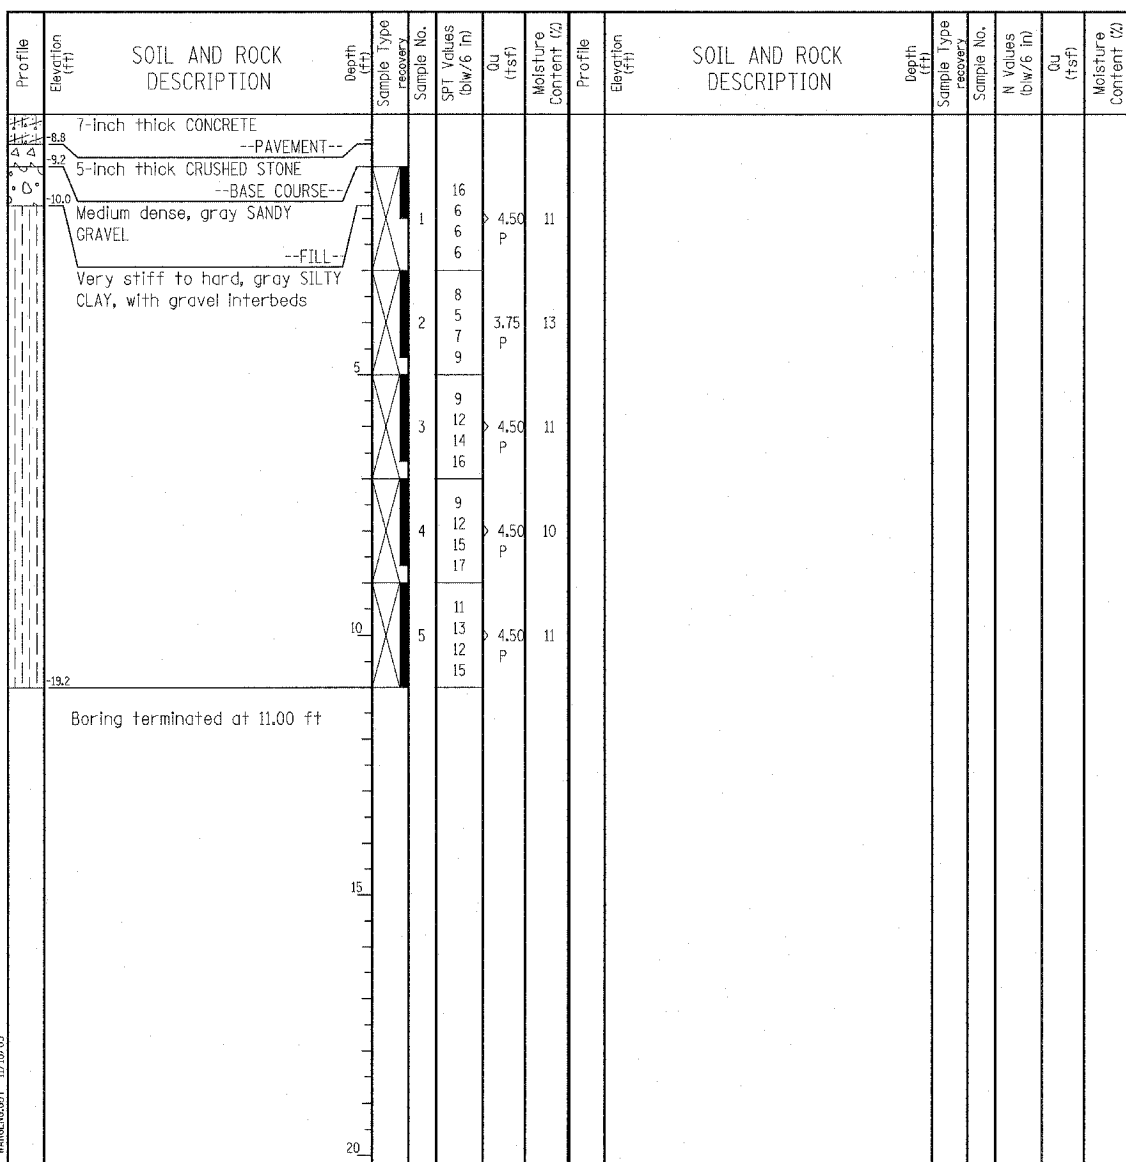

GENERAL NOTES				WATER LEVEL DATA	
Begin Drilling	07-17-2003	Complete Drilling	07-17-2003	While Drilling	∇ DRY
Drilling Contractor	Patrick Drilling	Drill Rig	CME 75 TMR	At Completion of Drilling	∇ DRY
Driller	J&B	Logger	Y. Shiu	Time After Drilling	NA
Checked by	MLS			Depth to Water	∇ NA
Drilling Method 3.25" ID HSA; Boring backfilled with bentonite upon completion					

GENERAL NOTES				WATER LEVEL DATA	
Begin Drilling	07-17-2003	Complete Drilling	07-17-2003	While Drilling	∇ DRY
Drilling Contractor	Patrick Drilling	Drill Rig	CME 75 TMR	At Completion of Drilling	∇ DRY
Driller	J&B	Logger	Y. Shiu	Time After Drilling	NA
Checked by	MLS			Depth to Water	∇ NA
Drilling Method 3.25" ID HSA; Boring backfilled with bentonite upon completion					

LEGEND

NP	NON-PLASTIC
B	BULGE FAILURE
S	SHEAR FAILURE
P	POCKET PENETROMETER

TYLIN INTERNATIONAL

REVISIONS	
NAME	DATE

ILLINOIS DEPARTMENT OF TRANSPORTATION
 F.A.I. 94 (DAN RYAN EXPRESSWAY)
 SOIL BORINGS P-021 & P-022

SCALE: N.T.S. DRAWN BY: RTM
 DATE: MARCH 7, 2006 CHECKED BY: MPG