


CONTRACT 62593

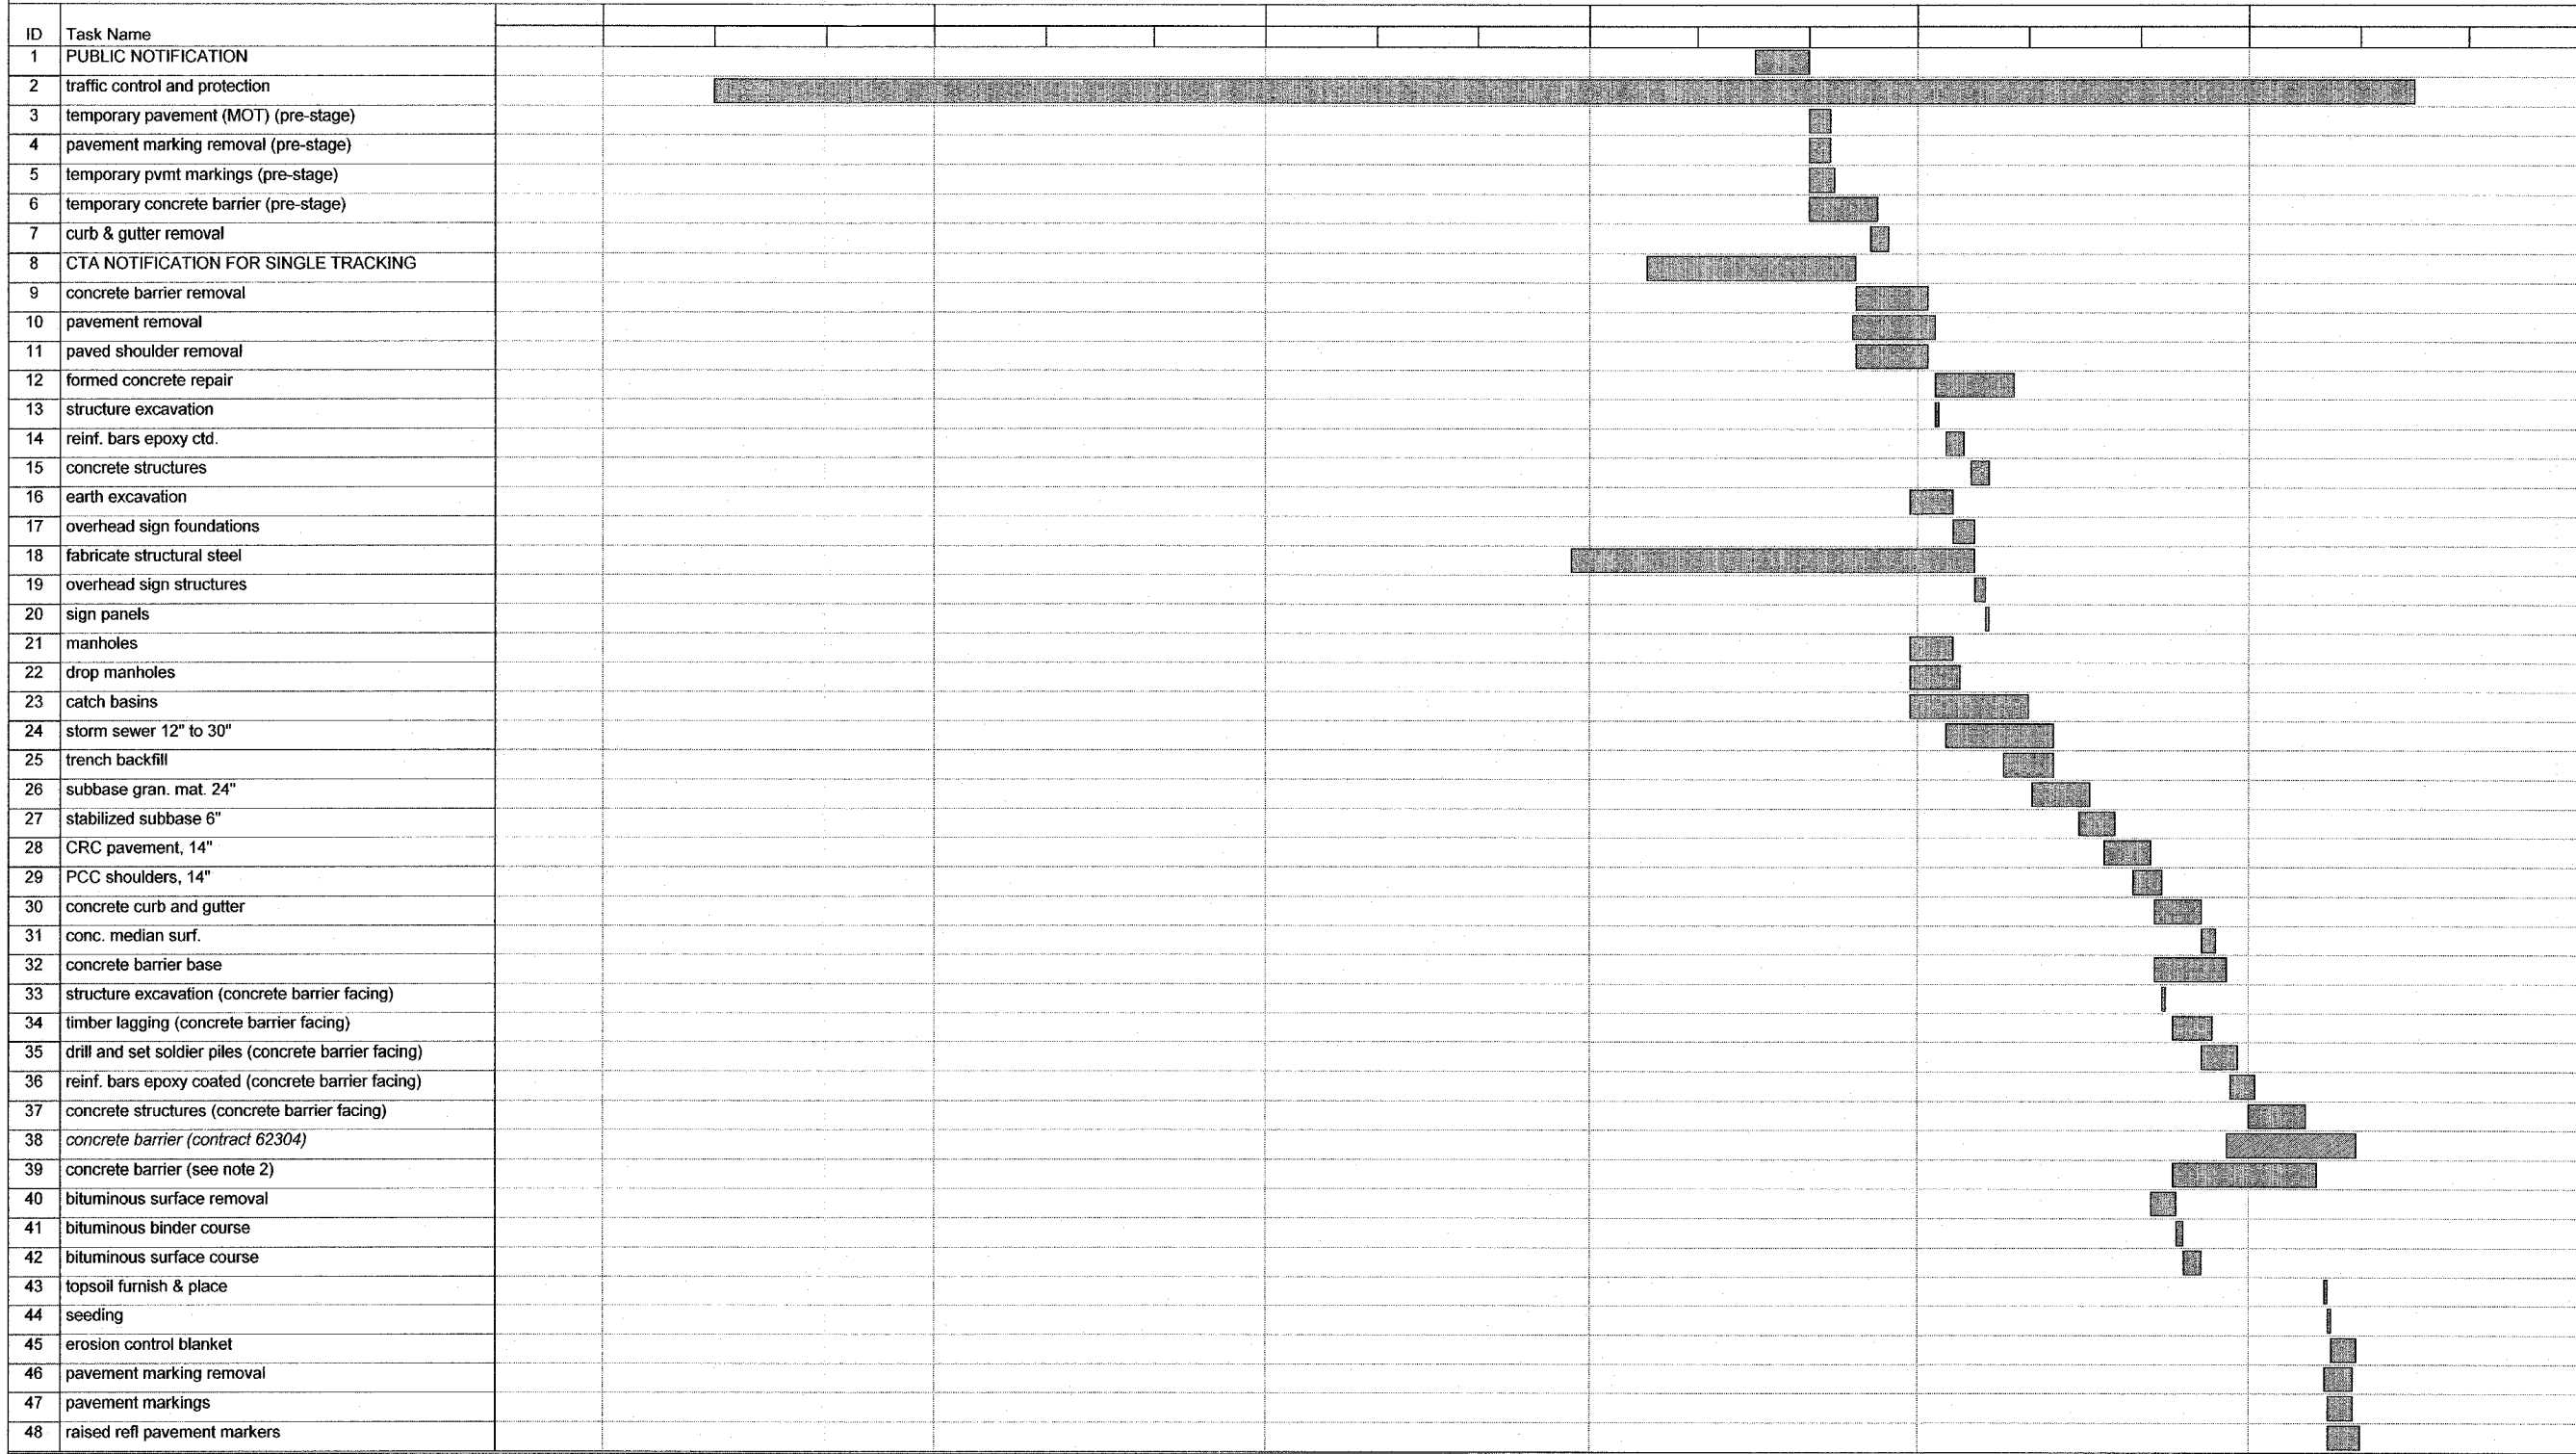

Suggested Sequence of Work  
Date: Sat 2/25/06

Task		Milestone		Rolled Up Task		Rolled Up Progress		External Tasks		Group By Summary	
Progress		Summary		Rolled Up Milestone		Split		Project Summary			



REVISIONS	
NAME	DATE

ILLINOIS DEPARTMENT OF TRANSPORTATION  
 F.A.I. 94 (DAN RYAN EXPRESSWAY)

SUGGESTED SEQUENCE OF WORK  
 STAGE 3

SCALE: NONE  
 DATE: MARCH 1, 2006

DRAWN BY: JJS  
 CHECKED BY: TCB