

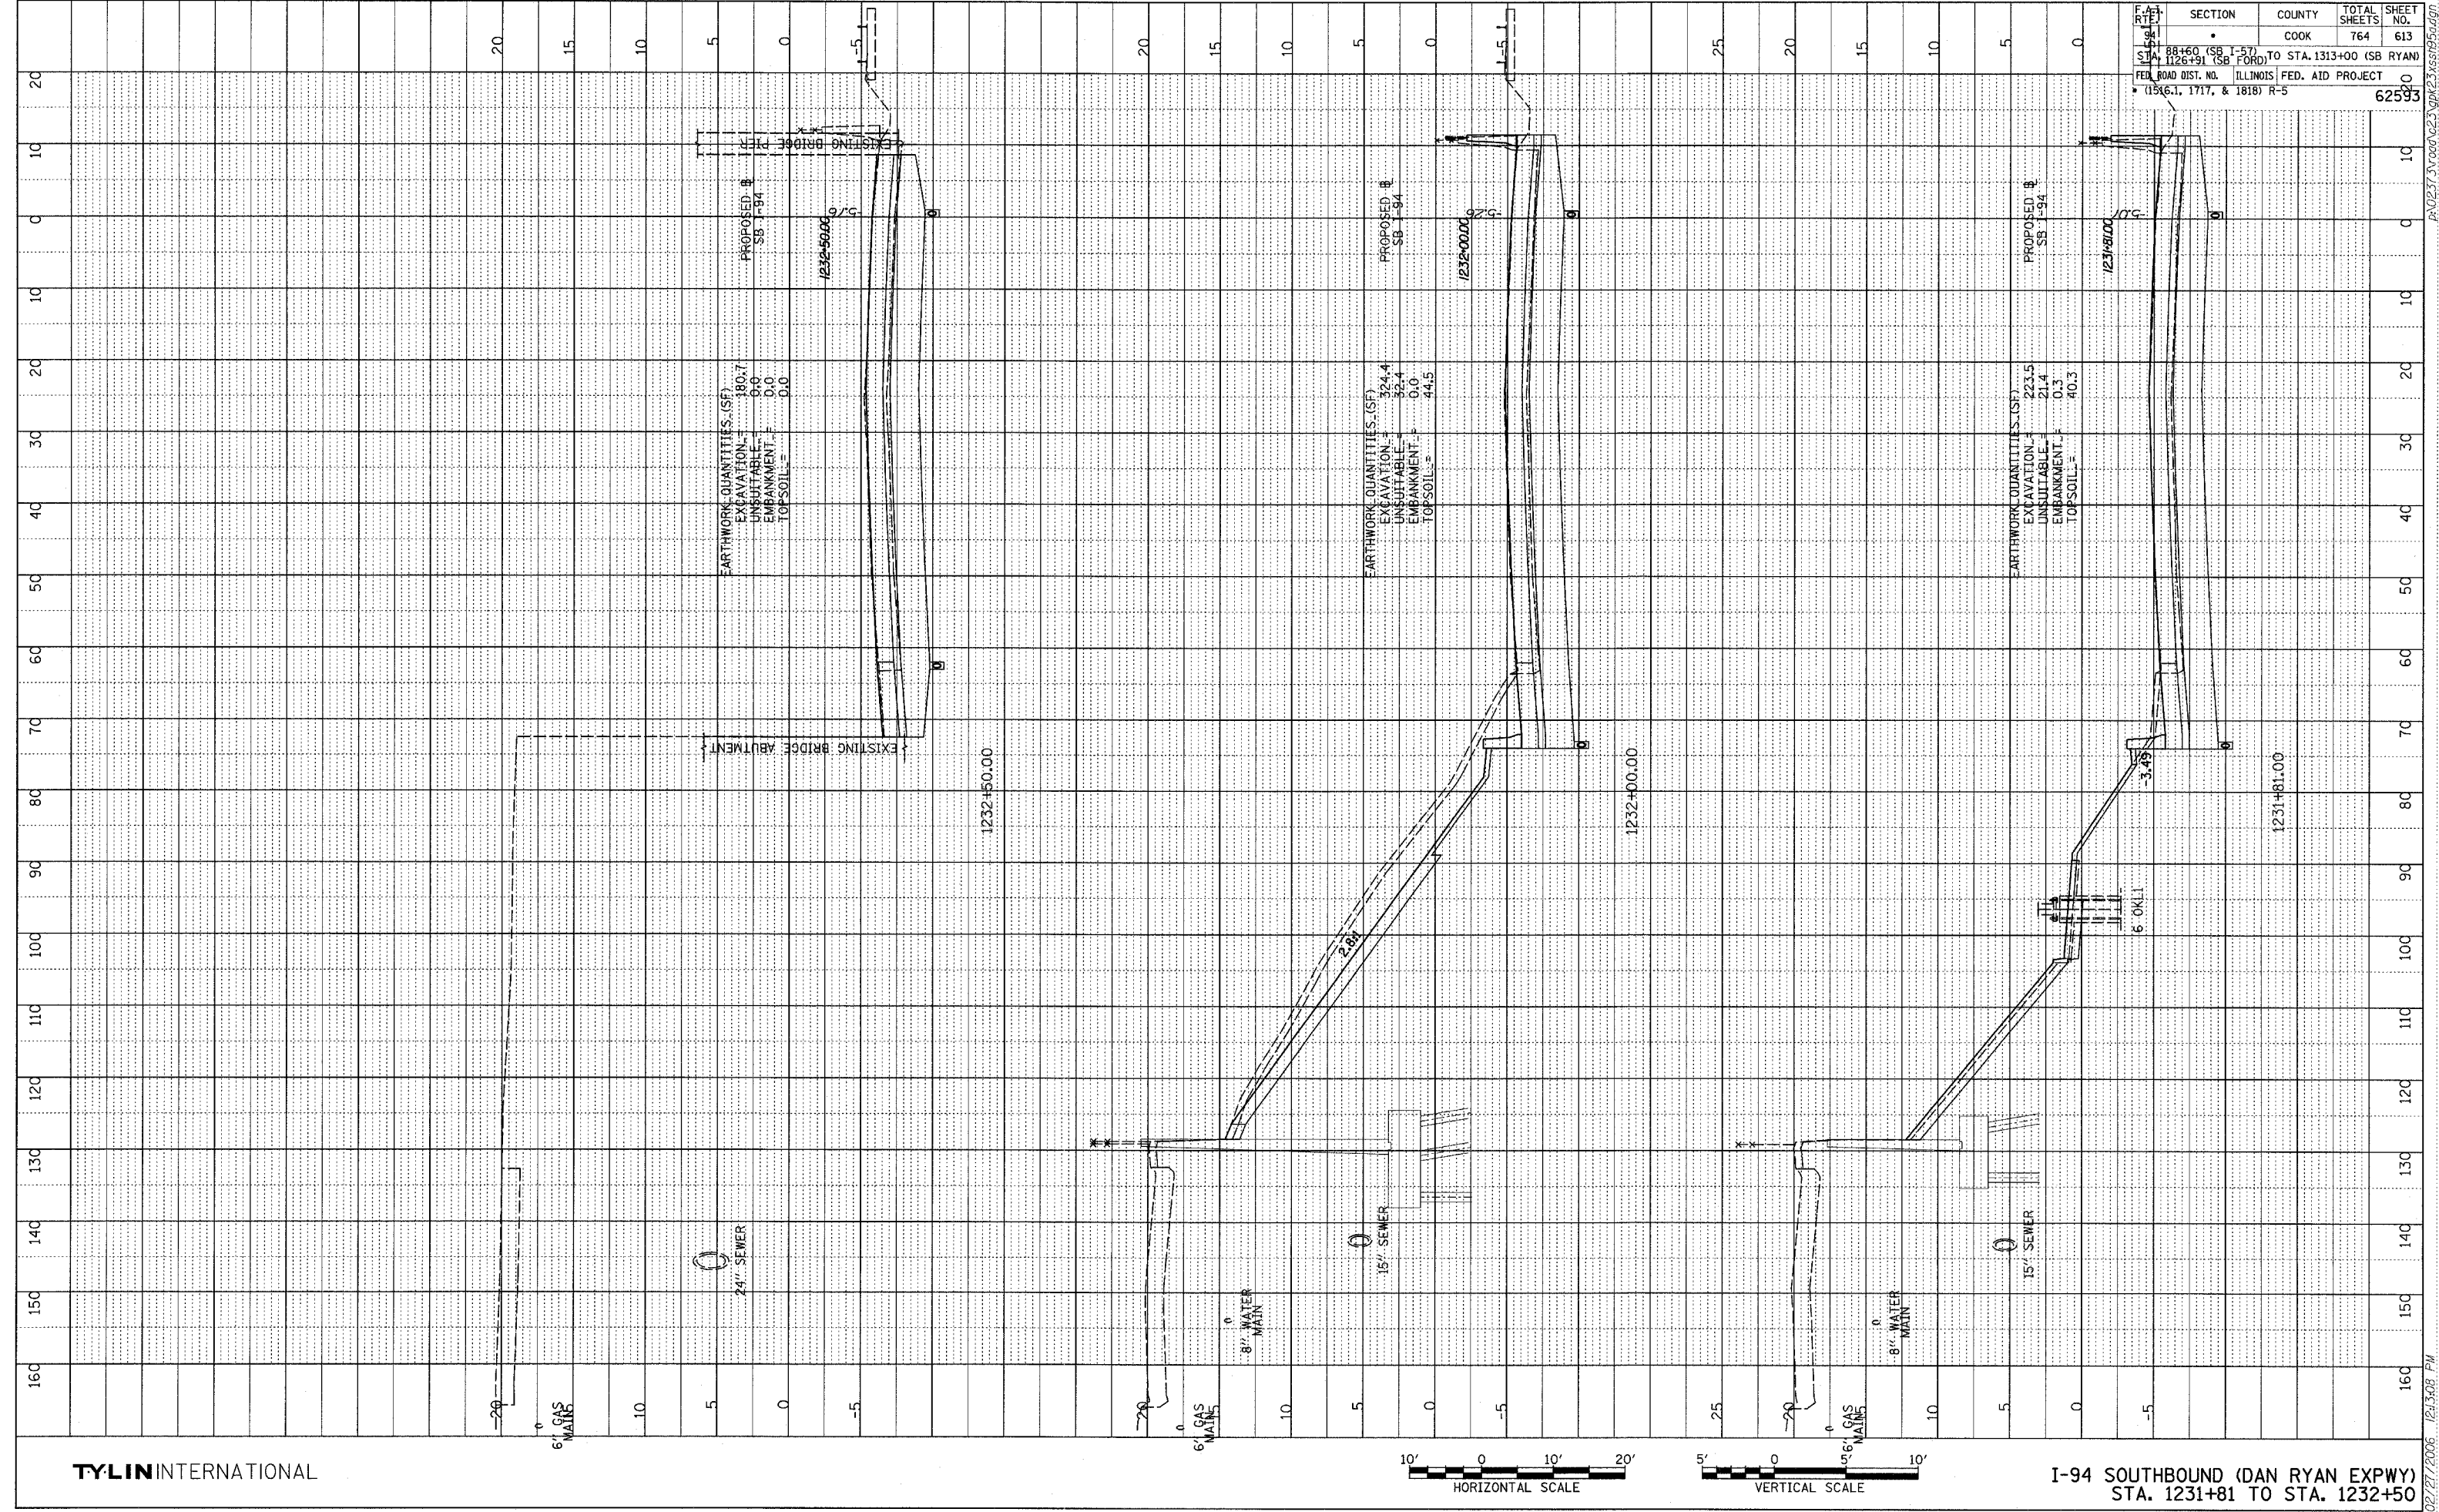


PROFILE
 DATE
 BY
 CHECKED
 DESIGNED
 DRAWN
 NO. _____
 STRUCTURE NOTATION CHNO

F.A. DIST.	SECTION	COUNTY	TOTAL SHEETS	SHEET NO.
1126+91	•	COOK	764	613
STA. 88+60 (SB I-57)	TO STA. 1313+00 (SB RYAN)			
STA. 1126+91 (SB FORD)				
FED. ROAD DIST. NO. ILLINOIS FED. AID PROJECT				
• (1516.1, 1717, & 1818) R-5				62593

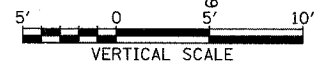

TYLIN INTERNATIONAL

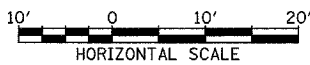

I-94 SOUTHBOUND (DAN RYAN EXPWY)
 STA. 1231+81 TO STA. 1232+50

02/27/2006 12:53:08 PM PA02373.yroad\es3\gpk23\ss195.dgn