



PROFILE SURVEYED _____ DATE _____
 PLOTTED/CHECKED _____
 NOTE BOOK NO. _____
 STRUCTURE NOTATIONS CHFD

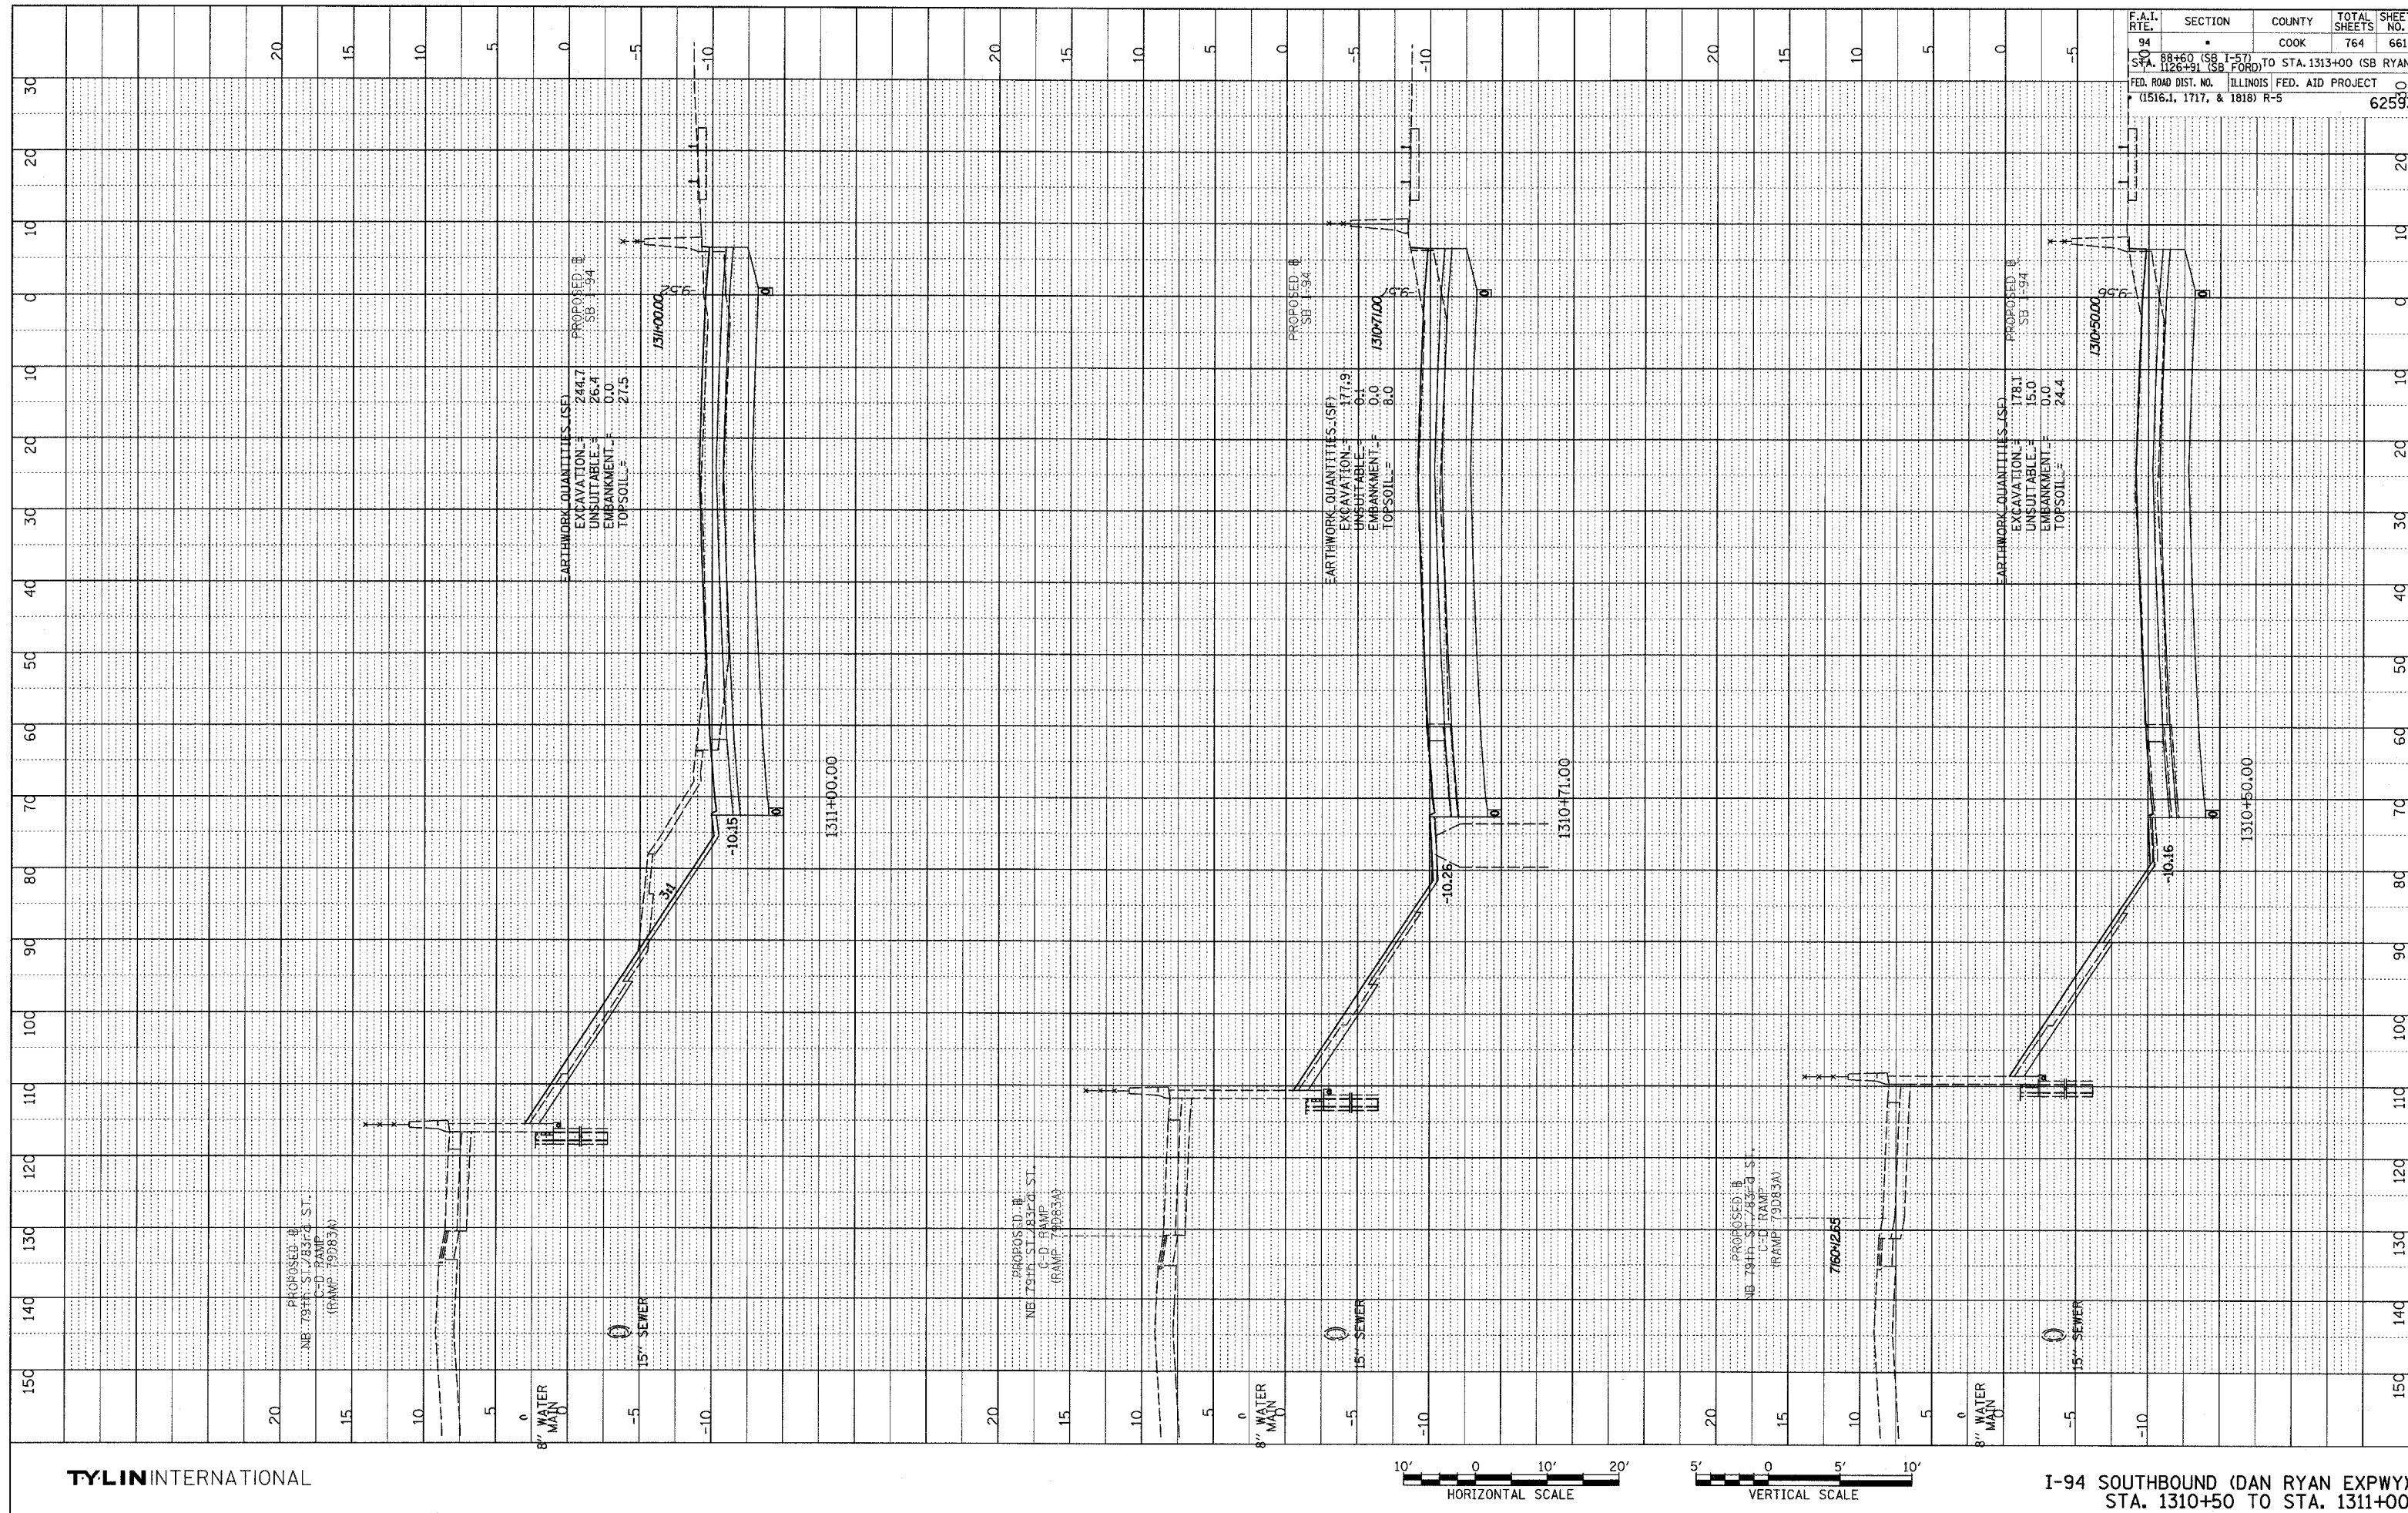

F.A.I. RTE.	SECTION	COUNTY	TOTAL SHEETS	SHEET NO.
94		COOK	764	661
STA. 88+60 (SB I-57) TO STA. 1313+00 (SB RYAN) STA. 1126+91 (SB FORD)				
FED. ROAD DIST. NO. ILLINOIS FED. AID PROJECT (1516.I, 1717, & 1818) R-5				
				62593

TYLIN INTERNATIONAL

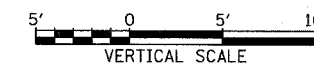

I-94 SOUTHBOUND (DAN RYAN EXPWY)
 STA. 1310+50 TO STA. 1311+00

P:\02373V\000\023\023\023\023.dgn 02/27/2006 12:33:43 PM