

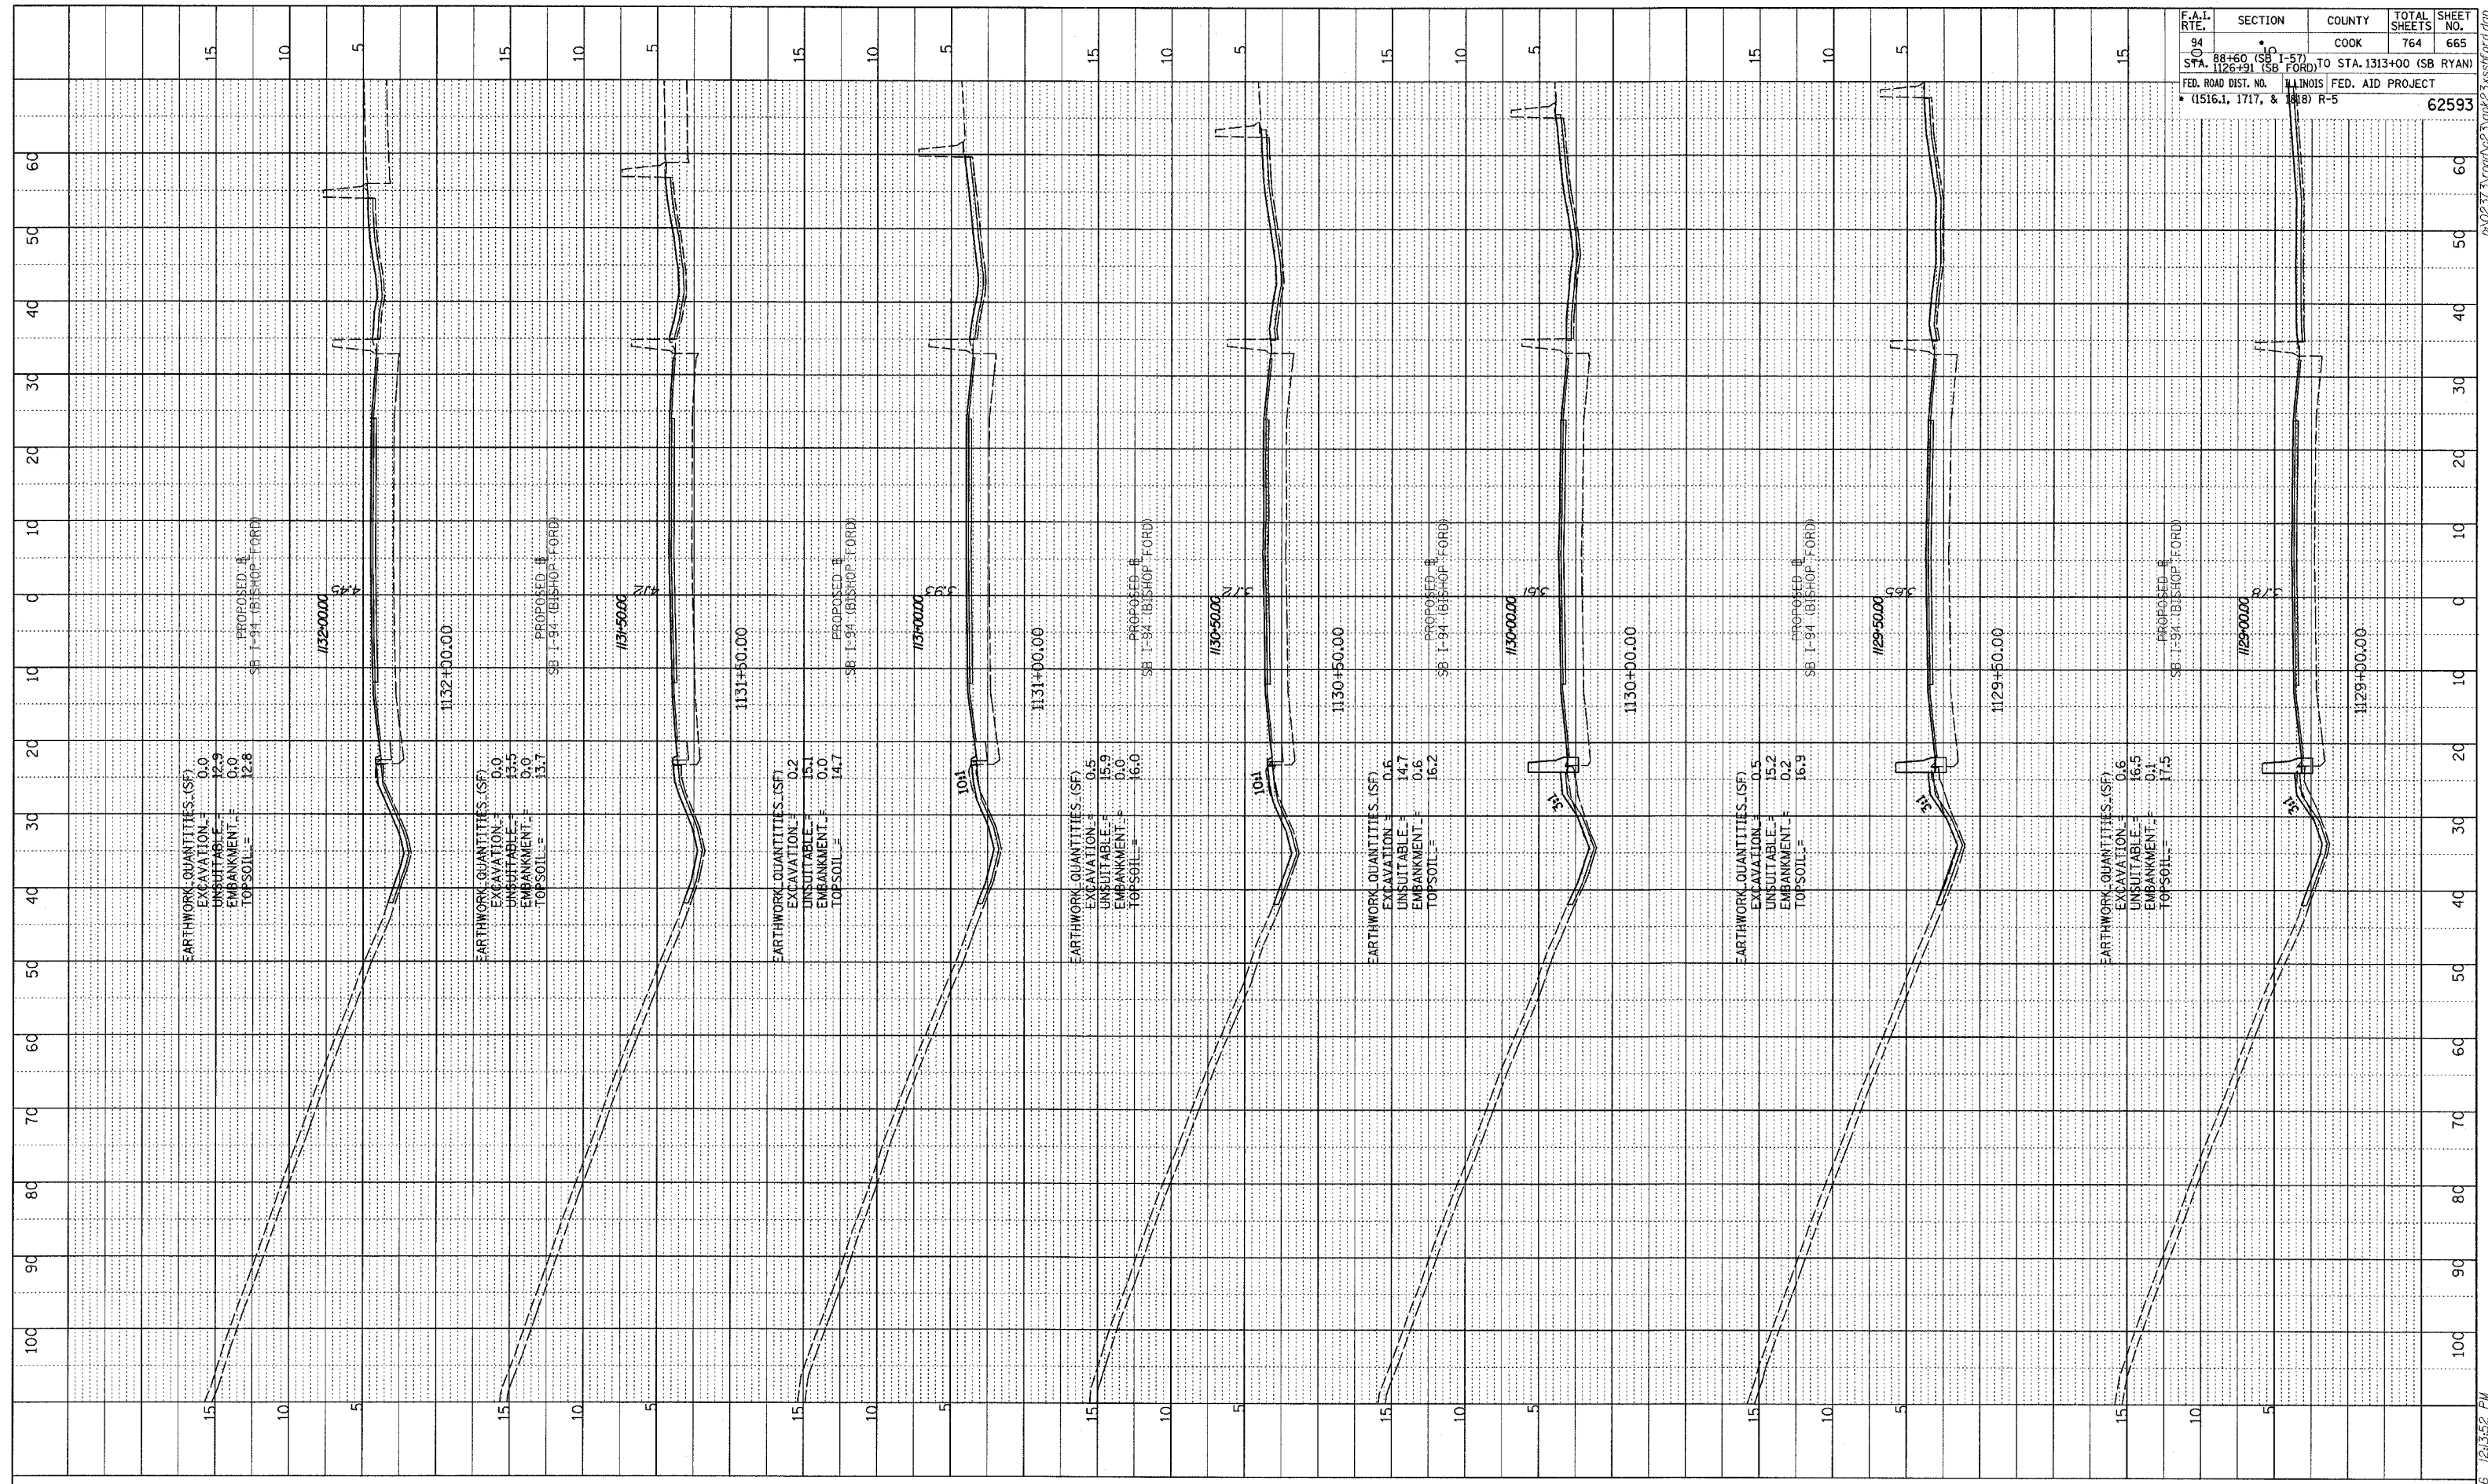


PROFILE SURVEYED
 GRADES CHECKED
 S.M. NOTED
 STRUCTURE NOTATIONS GRAD
 NO.

F.A.I. RTE.	SECTION	COUNTY	TOTAL SHEETS	SHEET NO.
94	SB I-94	COOK	764	665
STA. 1126+00 (SB FORD) TO STA. 1313+00 (SB RYAN)		ILLINOIS FED. AID PROJECT		
FED. ROAD DIST. NO. 11818		R-5		
				62593

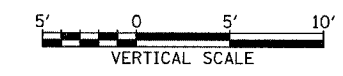

TYLIN INTERNATIONAL

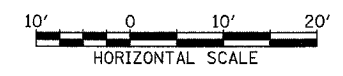

I-94 SOUTHBOUND (BISHOP FORD FWY)
 STA. 1129+00 TO STA. 1132+00

02/27/2006 12:52 PM