


F.A.U. RTE.	SECTION	COUNTY	TOTAL SHEETS	SHEET NO.
9251	28-3BR-I	ST. CLAIR	101	43
STA.		TO STA.		
FED. ROAD DIST. NO.		ILLINOIS FED. AID PROJECT		

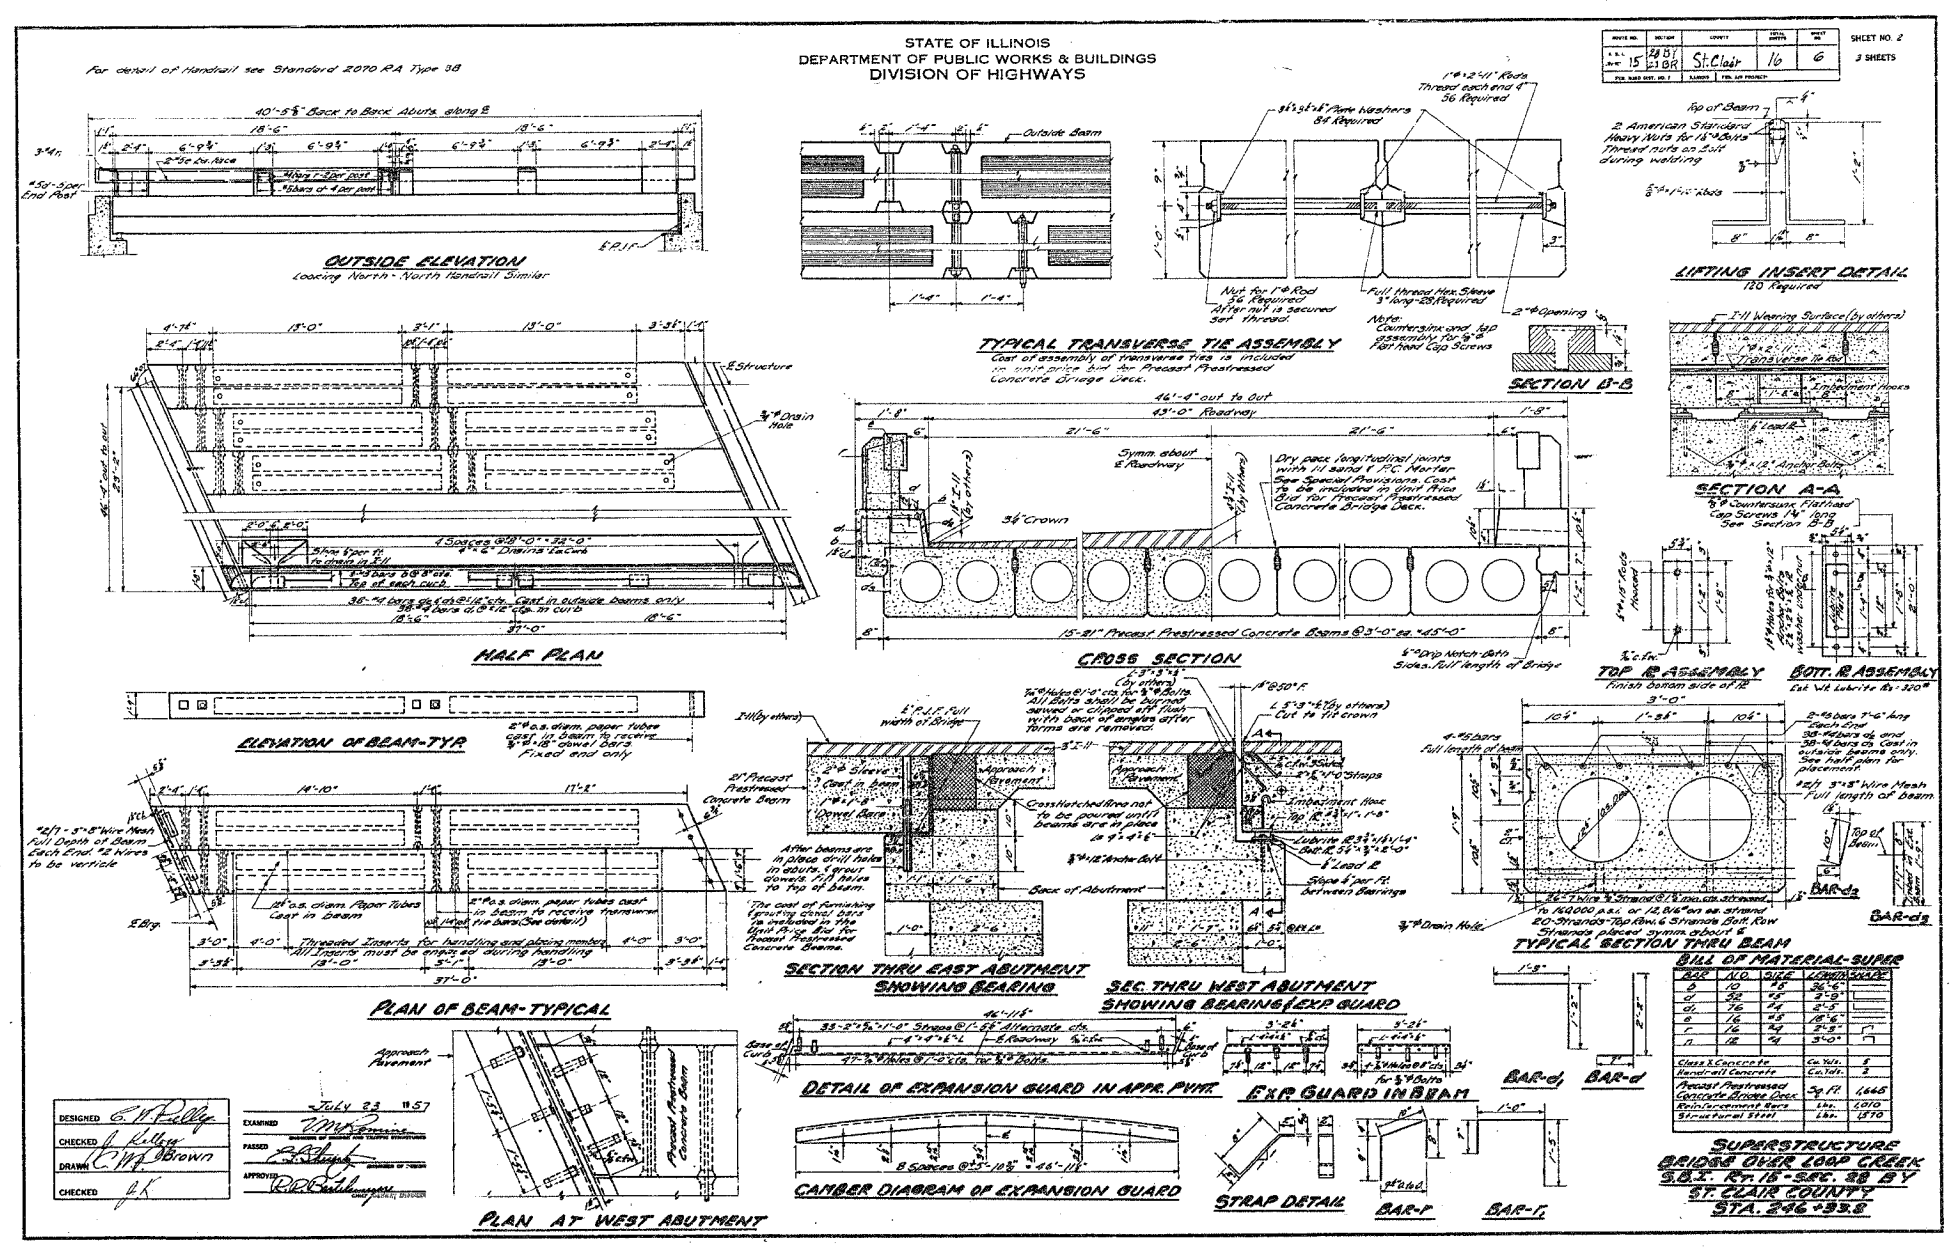

DESIGNED: G. W. Kelly
CHECKED: J. W. Kelly
DRAWN: C. W. Brown


JULY 23 1957

FOR INFORMATION ONLY

REVISIONS	
NAME	DATE

ILLINOIS DEPARTMENT OF TRANSPORTATION

EXISTING STRUCTURE PLANS

FAU ROUTE 9251
SECTION 28-3BR-I
ST. CLAIR COUNTY
SN 082-0057(E) 0398(P)

PLOT DATE = 2/7/2008
PLOT SCALE = 50,000 / IN.
REFERENCE = #REF#