


F.A.P. RTE.	SECTION	COUNTY	TOTAL SHEETS	SHEET NO.
600	30-ITS-1	MADISON	17	10
STA. 600		TO STA. 613		
FED. ROAD DIST. NO.		ILLINOIS	FED. AID PROJECT	

- SCHOOL CROSSING SIGNS**
- (2) S2-1 30"x30" SIGNS ARE REQUIRED = 12.5 SQFT ERECTED AT CROSS WALK
 - (1) S1-1 30"x30" ADVANCE SIGN REQUIRED = 6.25 SQFT ERECTED NOT LESS THAN 150 FT NOR MORE THAN 700 FT IN ADVANCE OF SCHOOL CROSSING (SOUTH LEG)
 - (3) METAL POST - TYPE B REQUIRED = 41 FT
 - EXISTING ADVANCE SIGN NORTH LEG TO REMAIN

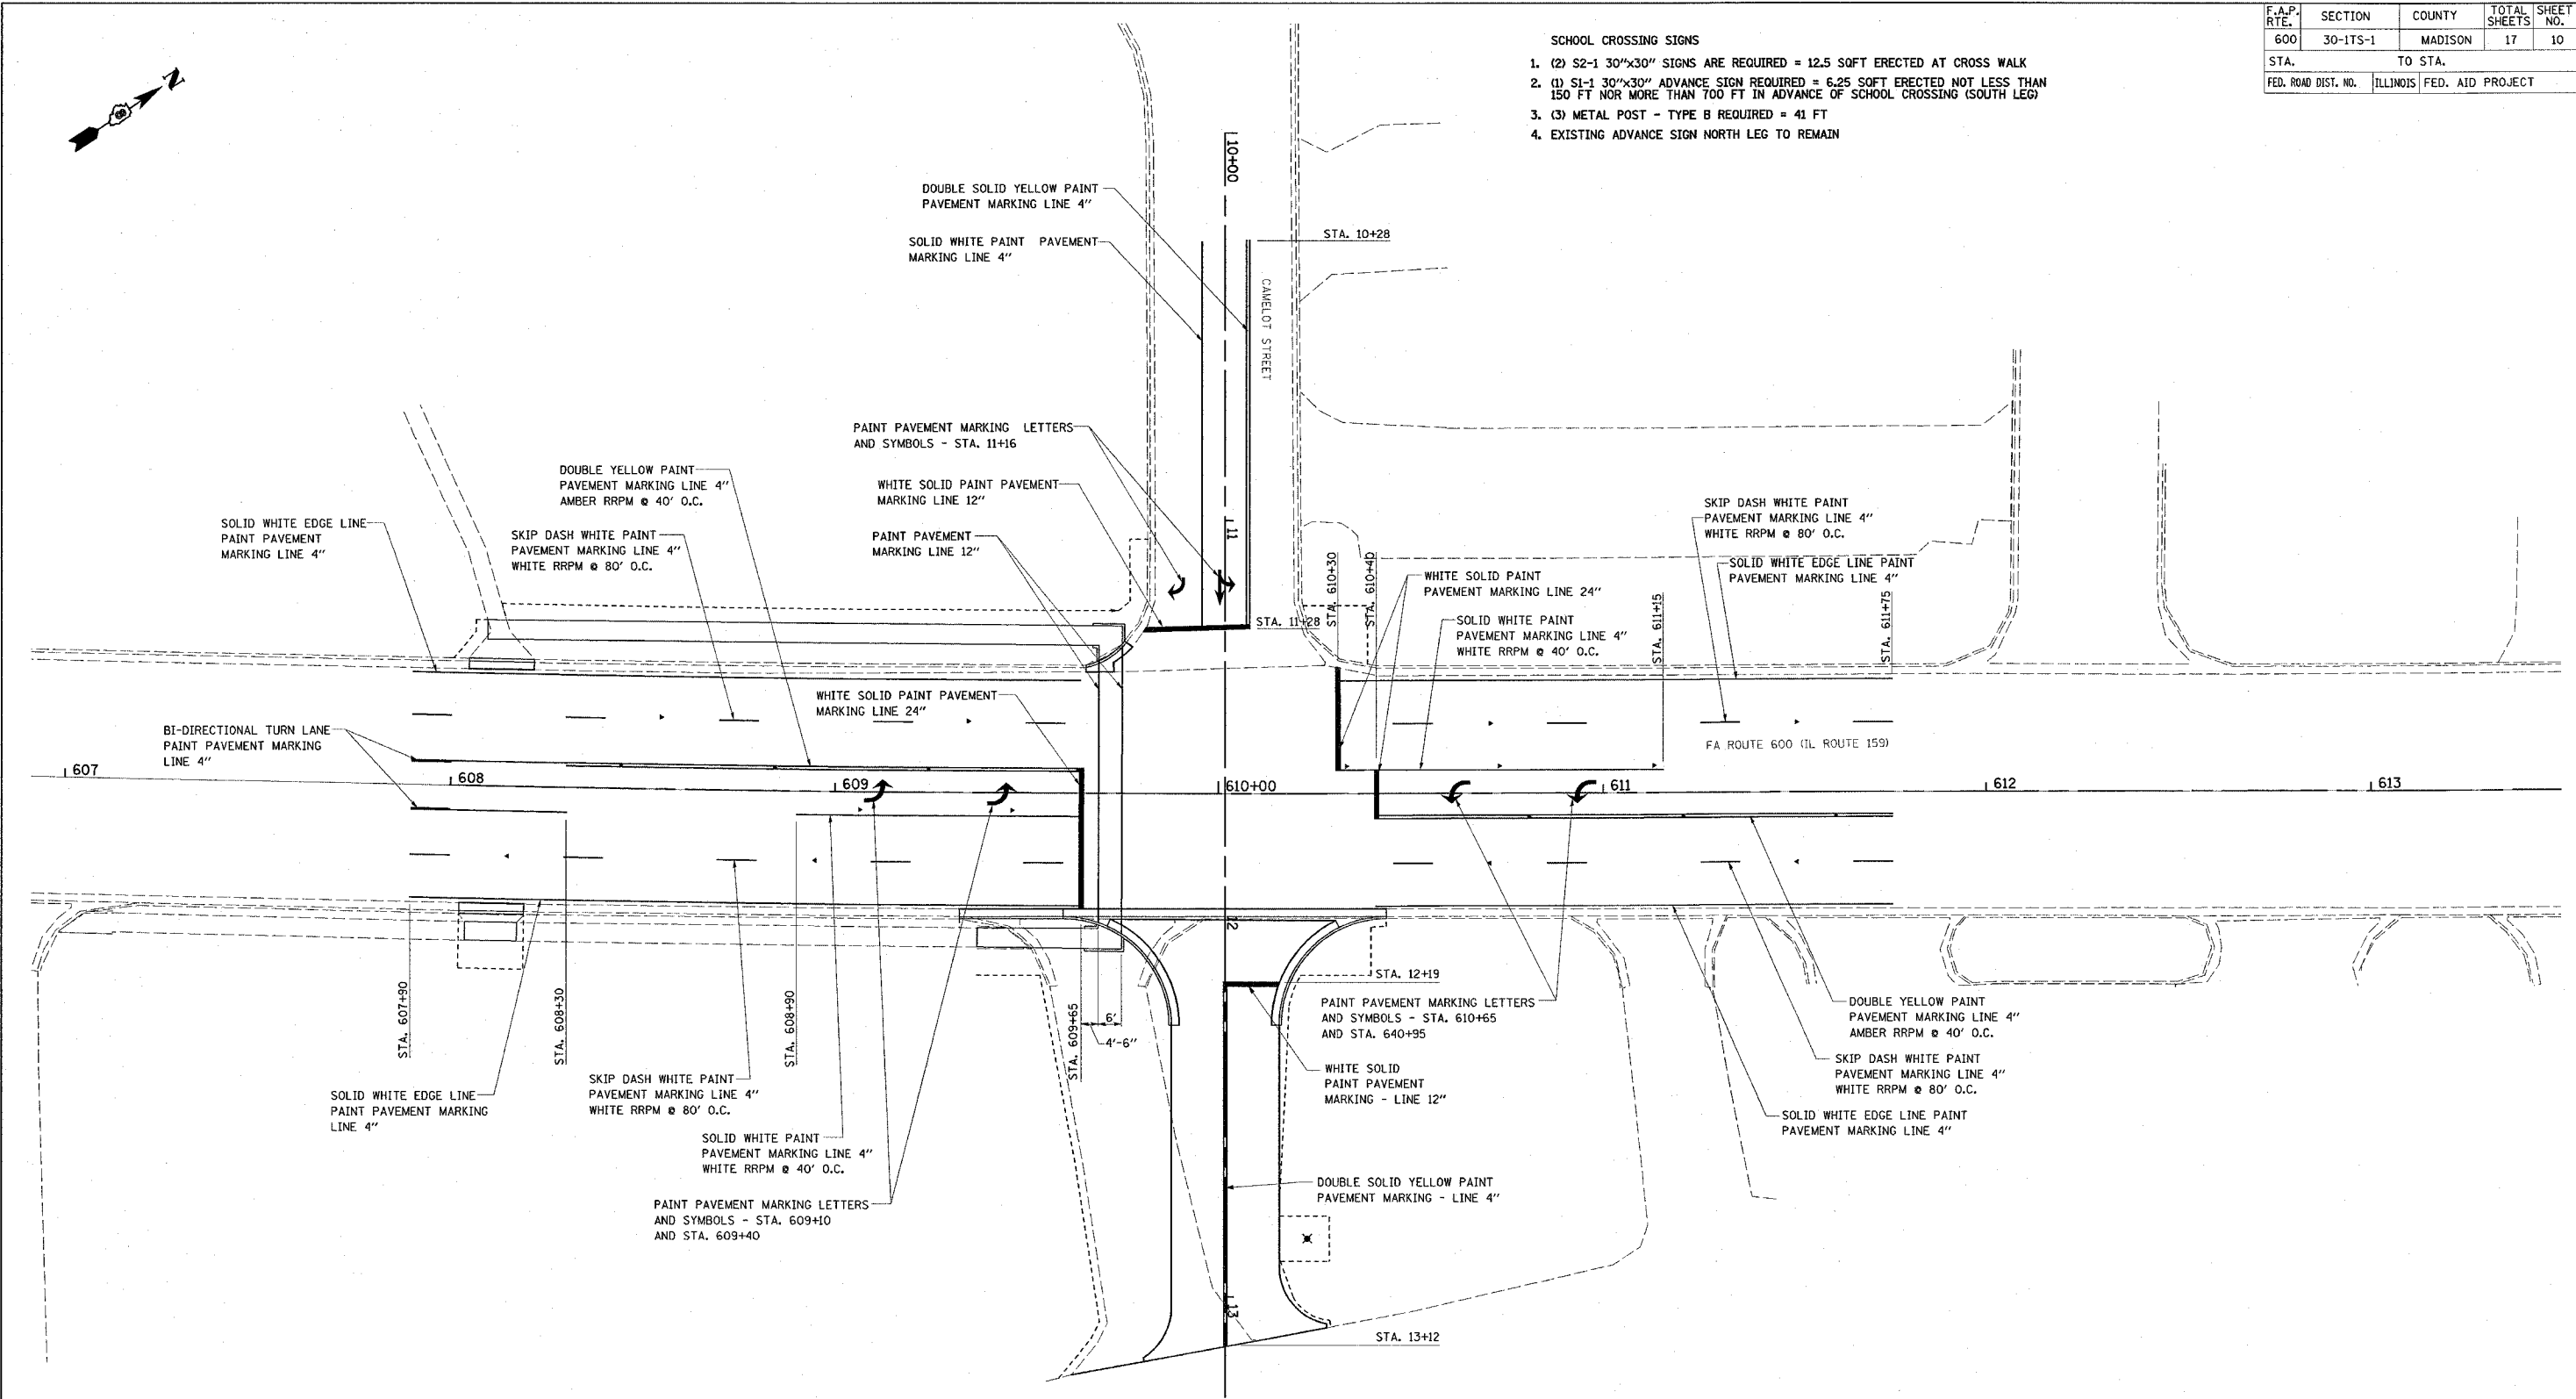

STA.	LOCATION TO STA.	SKIP DASH YELLOW 4" (FOOT)	SOLID YELLOW 4" (FOOT)	SOLID WHITE 4" (FOOT)	SOLID WHITE 12" (FOOT)	SOLID STOP BAR 24" (FOOT)	LETTERS AND SYMBOLS (SQ FT)	RAISED REFLECTIVE PAVEMENT MARKER (EACH)	RAISED REFLECTIVE PAVEMENT MARKER REMOVAL (EACH)
607+90	TO 610+01	103	330	515	148	36	13	12	15
610+01	TO 611+75	72	270	375		38	13	10	15
	CAMELOT DRIVE ENTRANCE	100	200	100	27	14	21		
	SUB-TOTAL	275	990	990					
	TOTAL		2255		189	74	47	22	30


NAME	DATE

ILLINOIS DEPARTMENT OF TRANSPORTATION
PAVEMENT MARKING PLAN
 FAP ROUTE 600 (IL 159)
 SECTION 30-ITS-1
 MADISON COUNTY

SCALE: VERT. _____
 HORIZ. _____
 DATE _____

DRAWN BY _____
 CHECKED BY _____

PLOT DATE = #DATE#
 FILE NAME = #FILE#
 PLOT SCALE = #SCALE#
 REFERENCE = #REF#