


DATE	
BY	
NO.	
AREAS CHECKED	
AREAS PLATE	
NOTE BOOK	
PLOTTED	
SURVEYED	
FINAL	
SURVEY	

DATE	
BY	
NO.	
AREAS CHECKED	
AREAS PLATE	
NOTE BOOK	
PLOTTED	
SURVEYED	
ORIGINAL	
SURVEY	

F.A. RTE. 0306	SECTION 01-00029-00-PP	COUNTY WILL	TOTAL SHEETS 118	SHEET NO. 99
STA. TO STA.		FED. AID PROJECT		
FED. ROAD DIST. NO.		ILLINOIS CONTRACT NO. 83825		

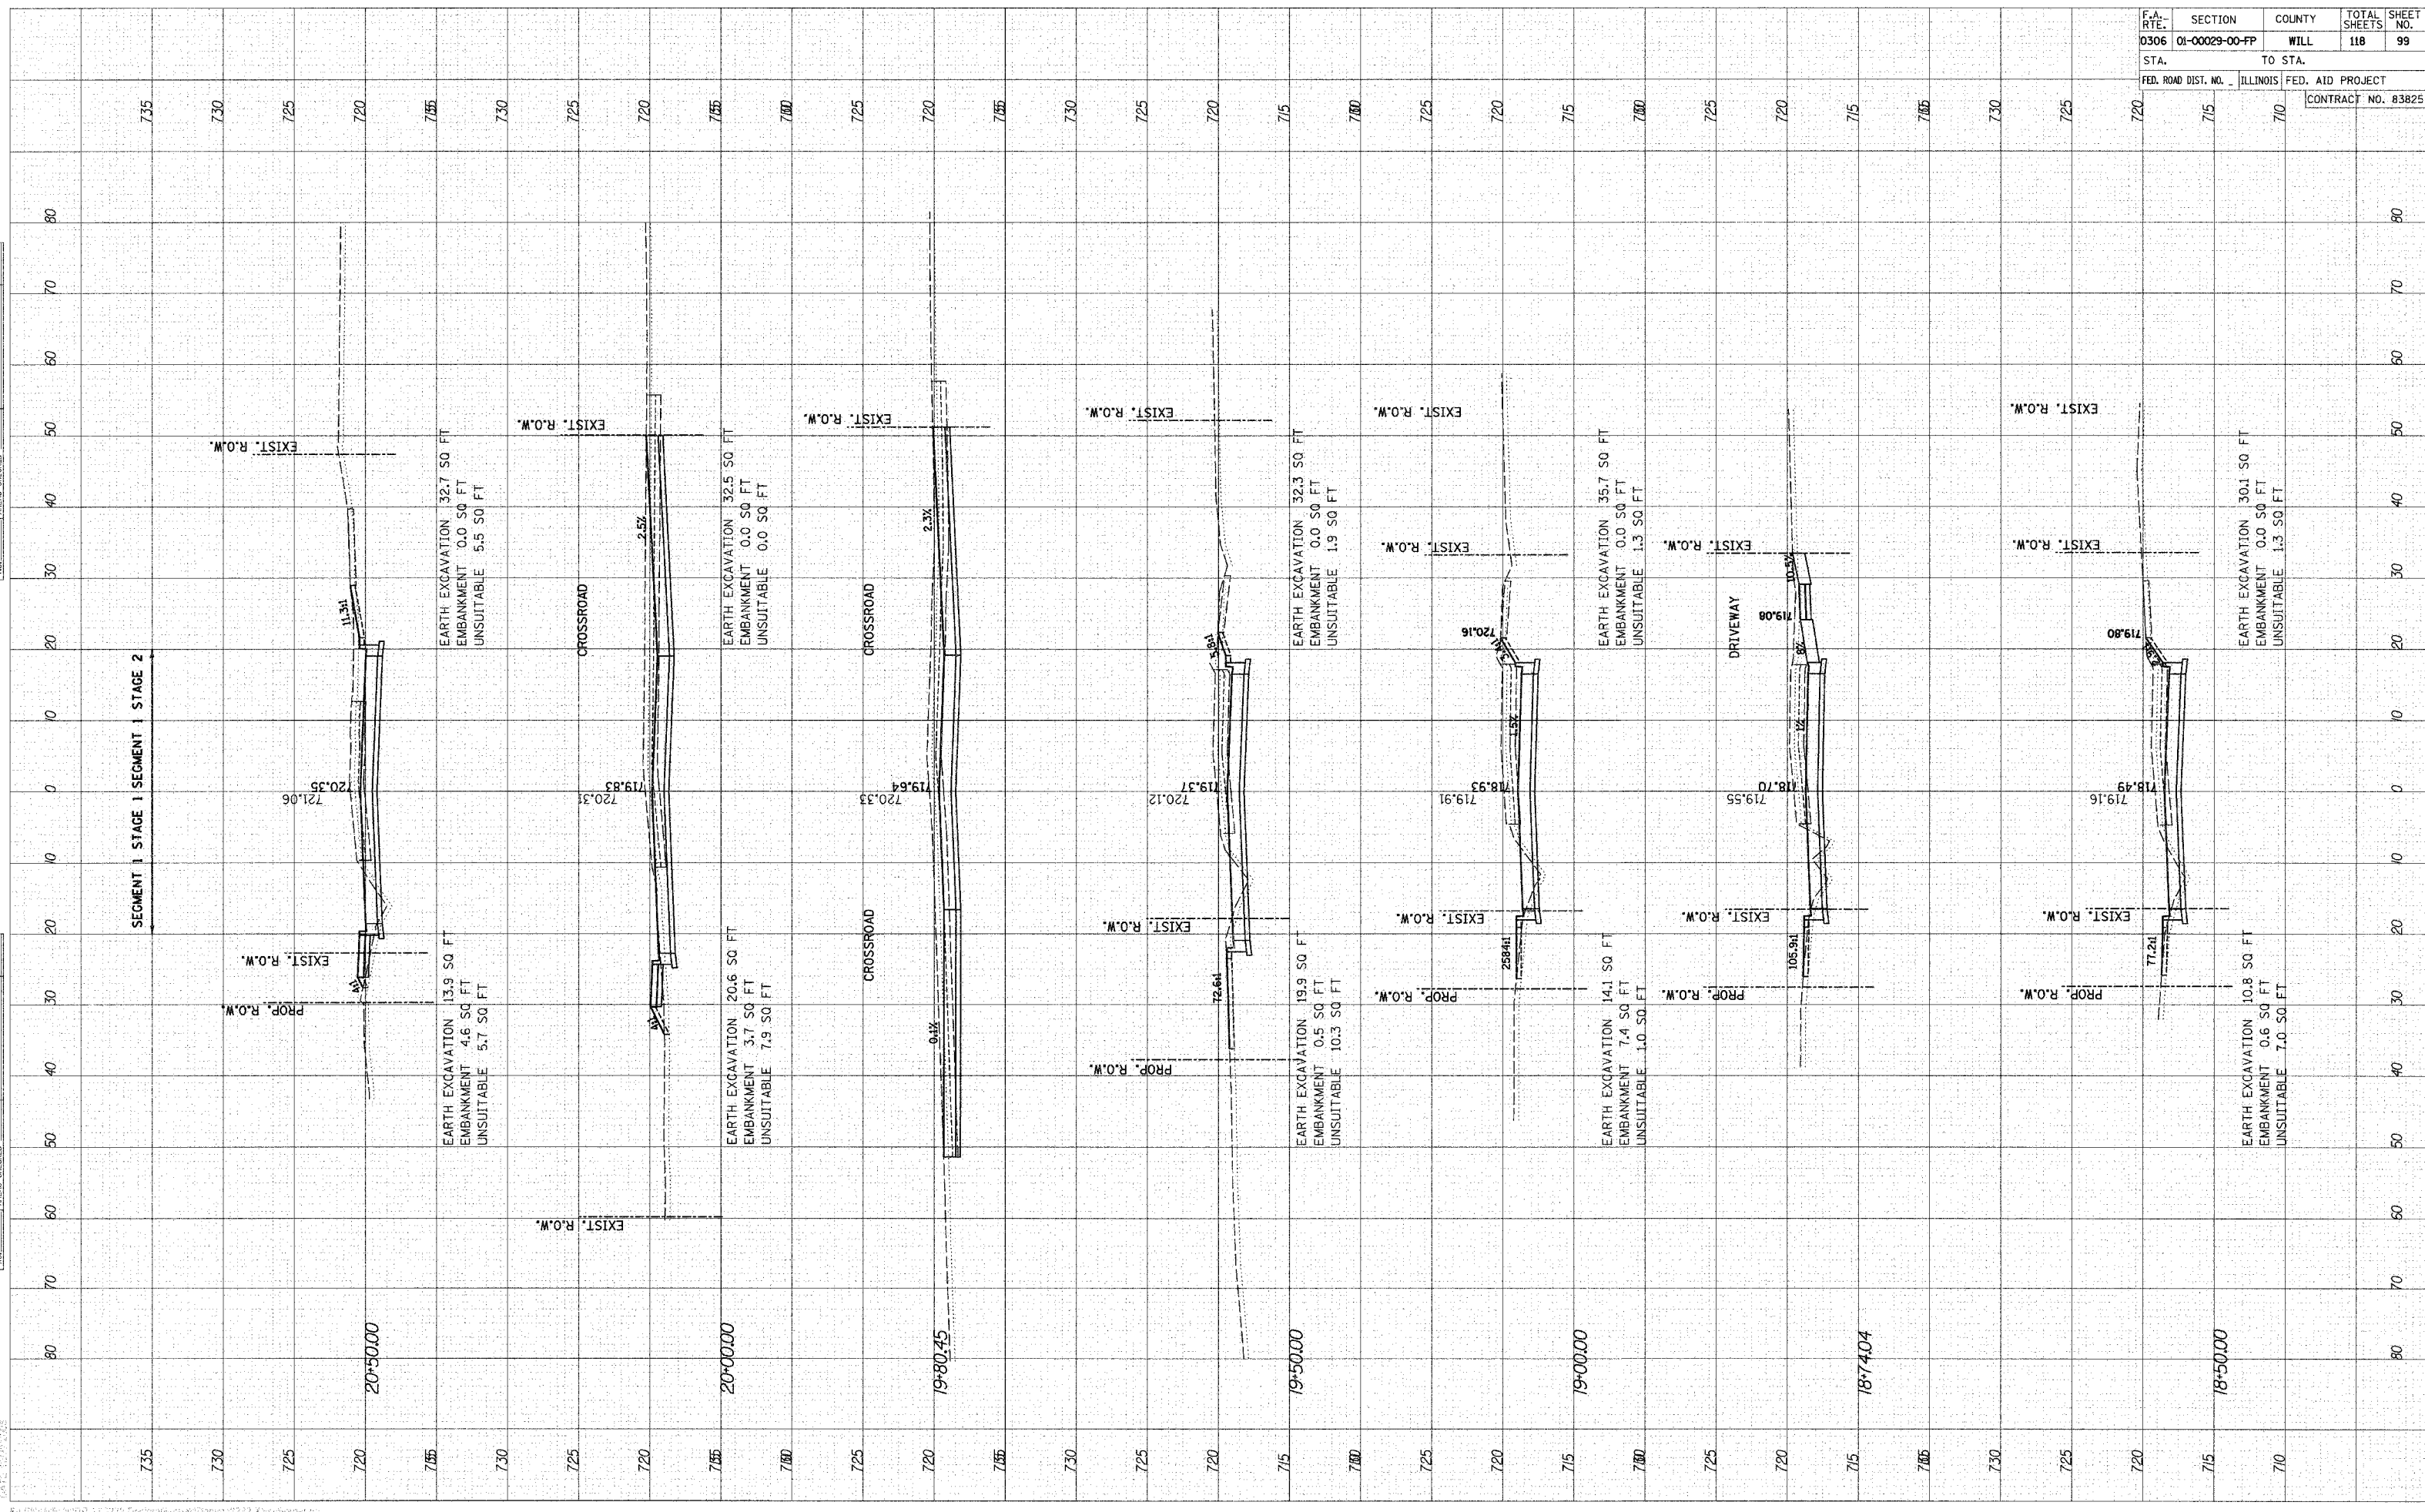

FILED IN: 01-15-2009 09:51:11 AM