
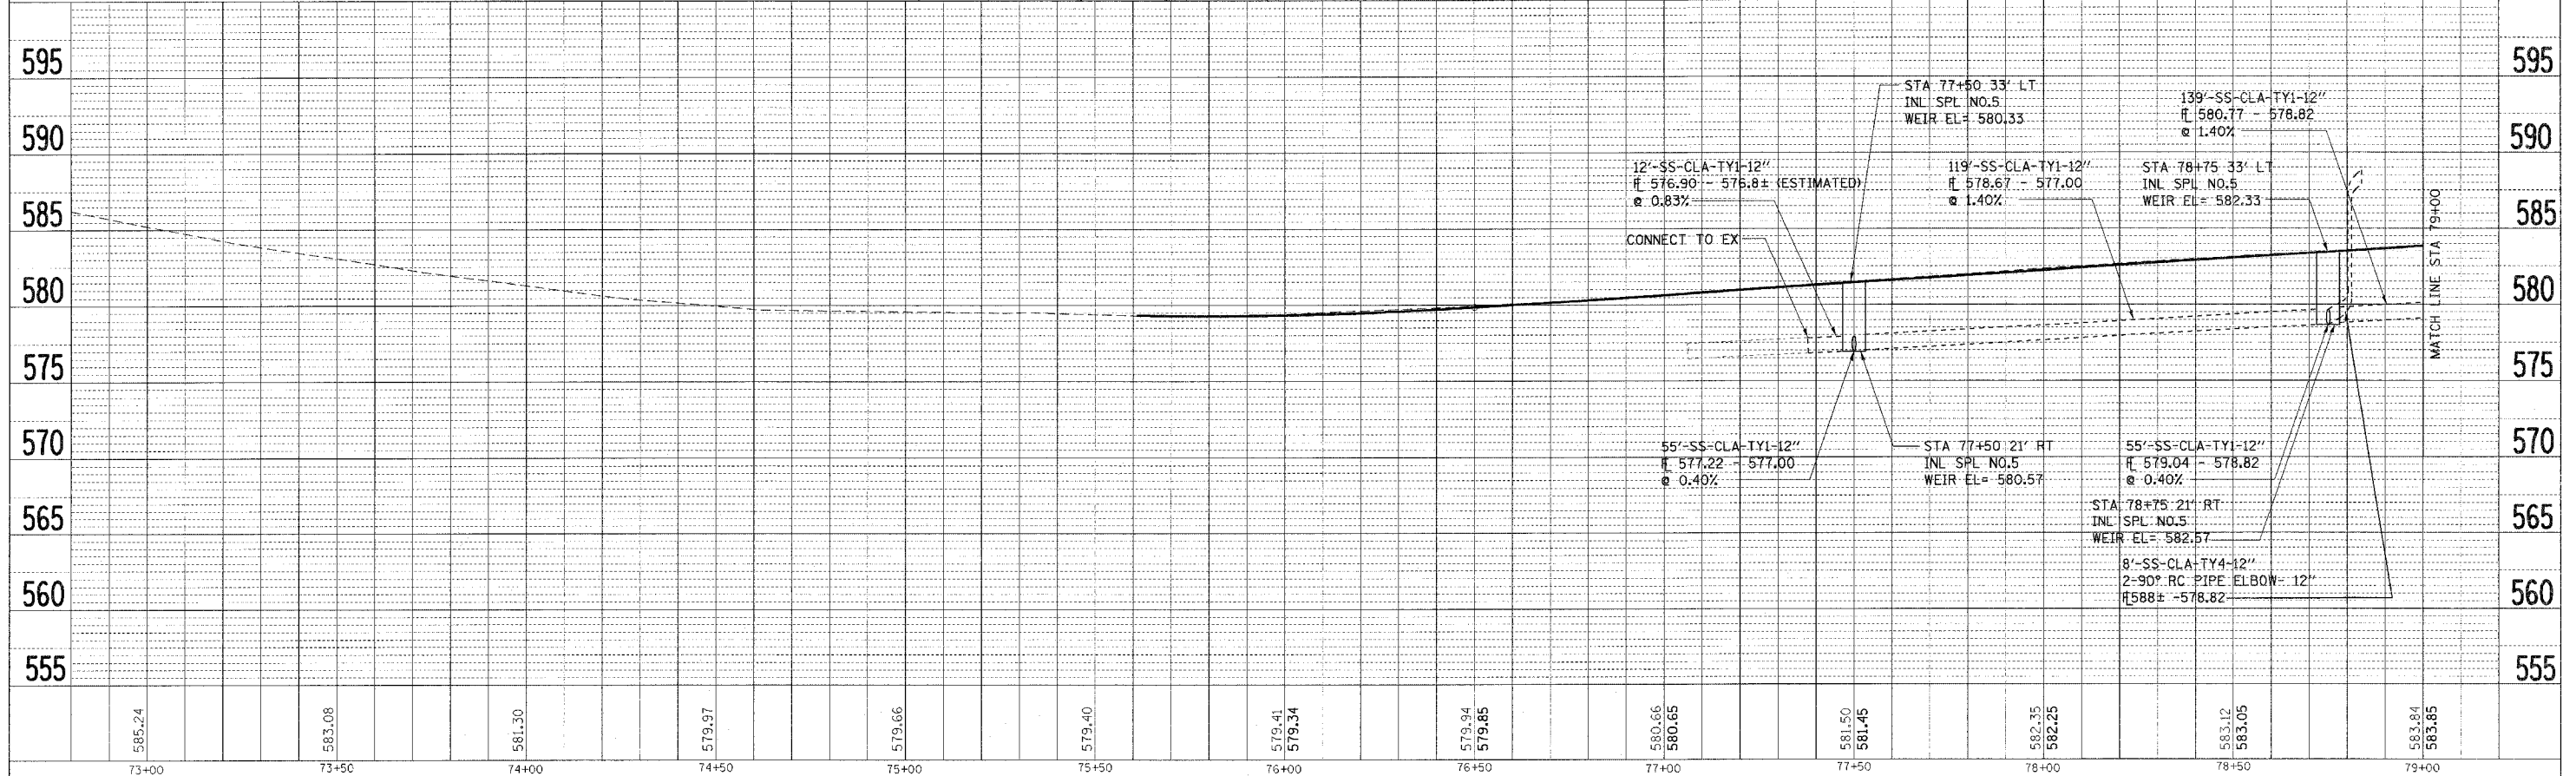




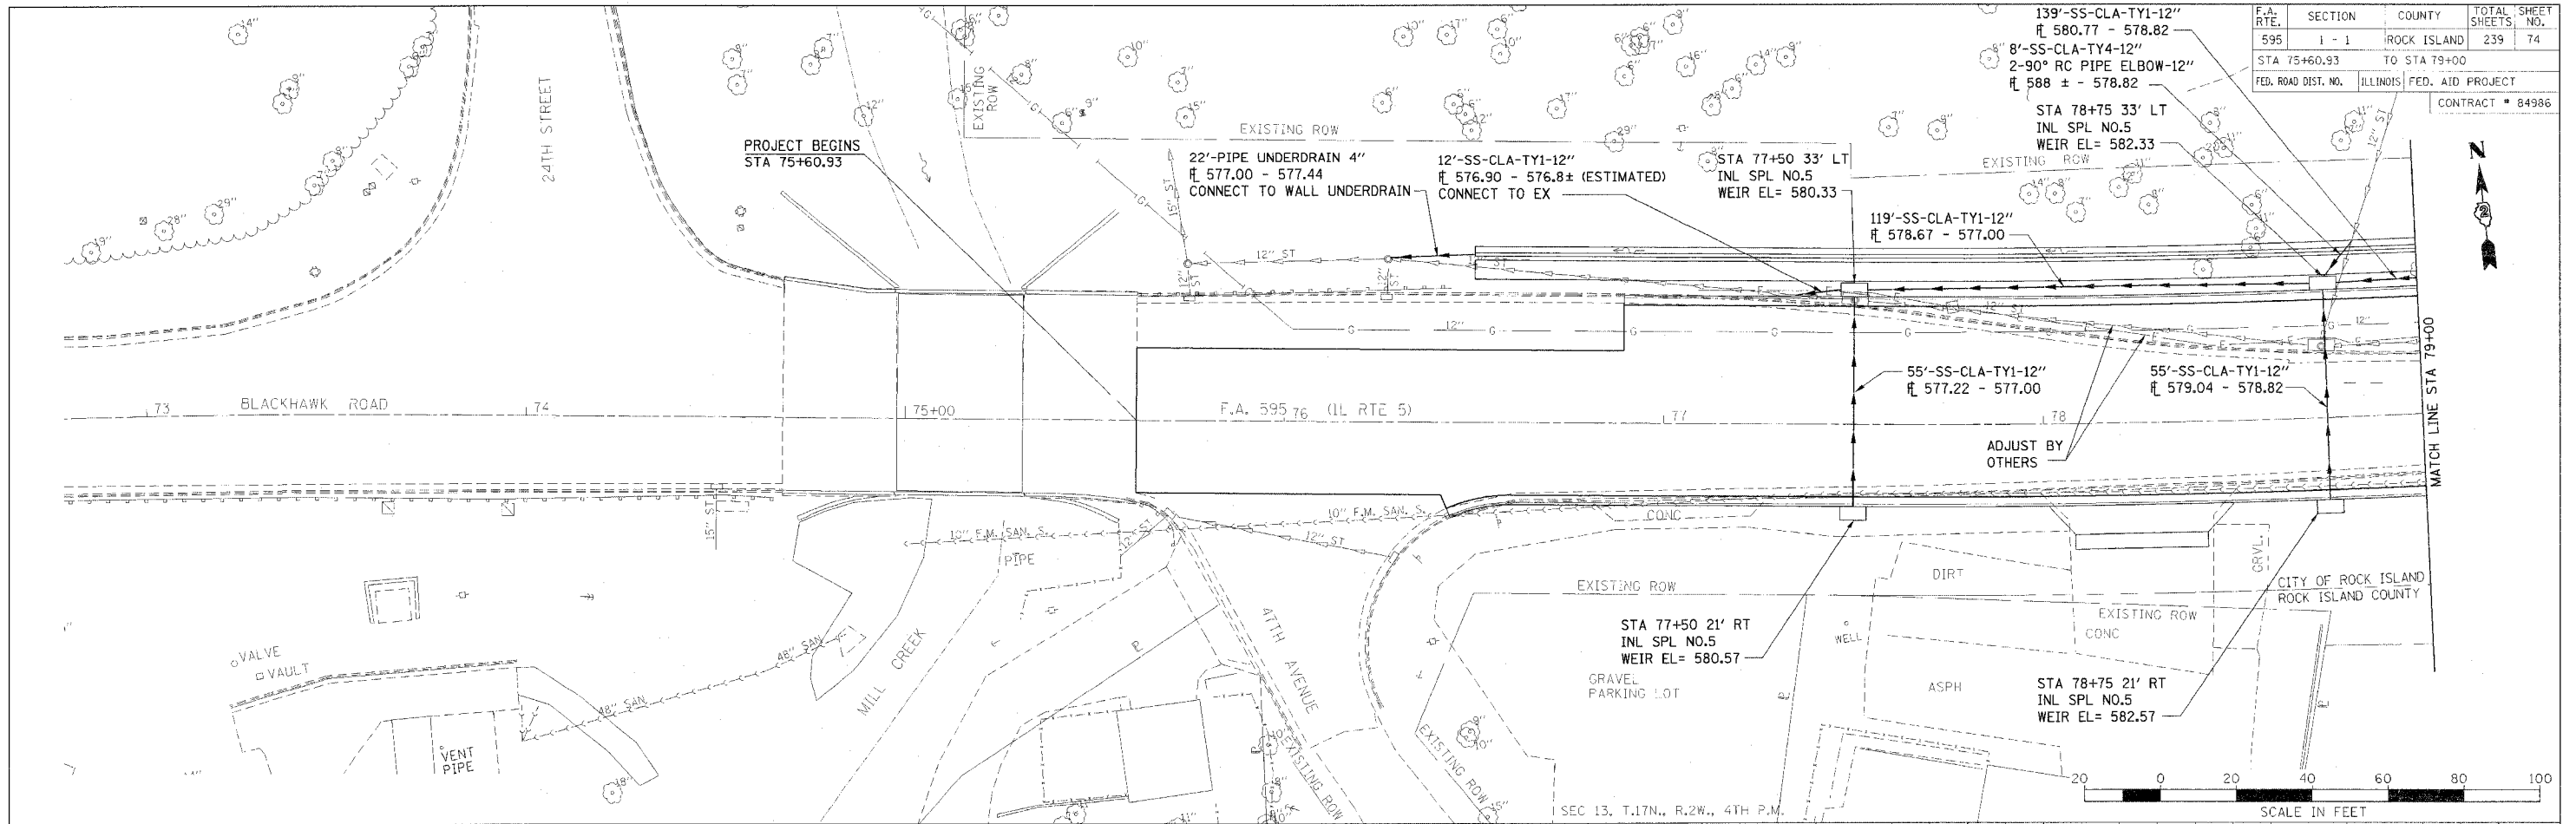

F.A. RTE.	SECTION	COUNTY	TOTAL SHEETS	SHEET NO.
595	1 - 1	ROCK ISLAND	239	74
STA 75+60.93 TO STA 79+00				
FED. ROAD DIST. NO. ILLINOIS FED. AID PROJECT CONTRACT # 84986				

DRAINAGE, UTILITIES AND WATERMAIN IMP SHEETS - F.A. 595 (IL RTE 5)