


DATE	
BY	
REVISIONS	
NO.	
DATE	
BY	
REVISIONS	
NO.	
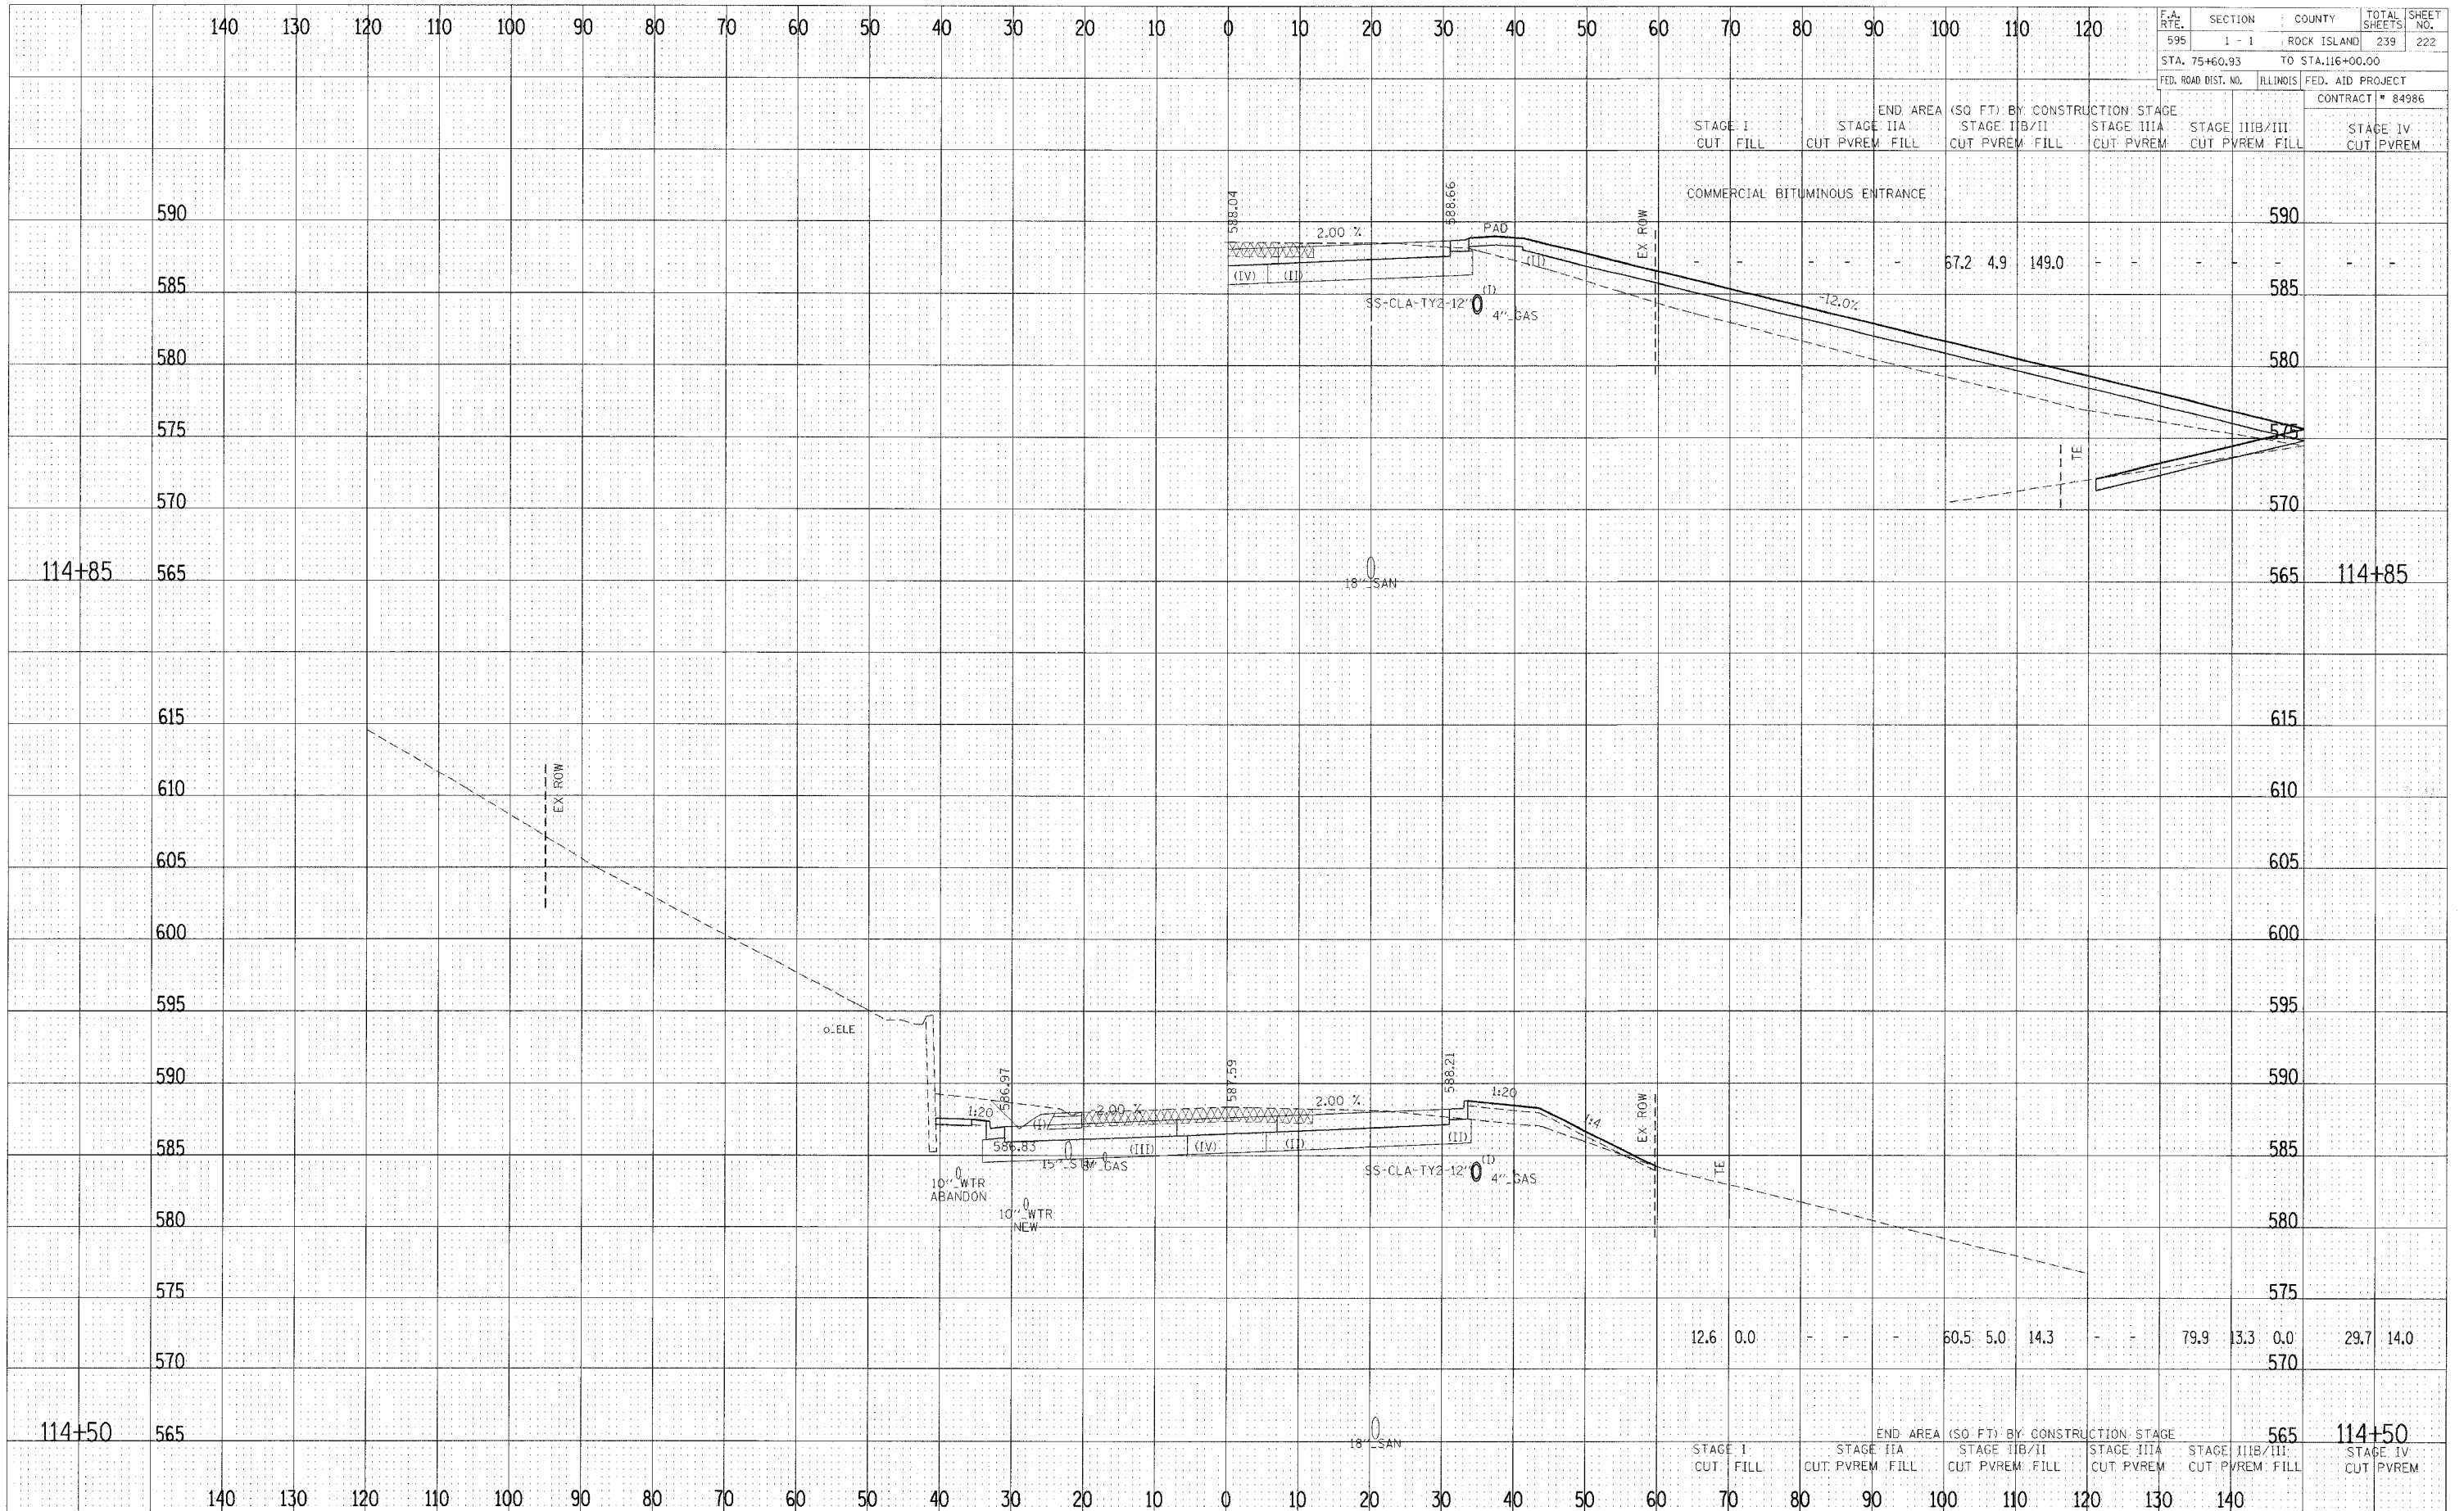

CROSS SECTIONS - F.A. 595 (IL RTE 5)