



LIMESTONE TOWNSHIP

N.E. 1/4 SEC. 34

T-8-N, R-7-E, 4 P.M.

ROUTE NO. FAU 8578 (C.H. R-49)	SECTION NO. 03-00019-11-FP	TOTAL SHEET 98	SHEET NO. 77
MUNICIPALITY PEORIA	COUNTY LIMESTONE	TWP. OR ROAD DISTRICT	

CONTRACT NO. 89369

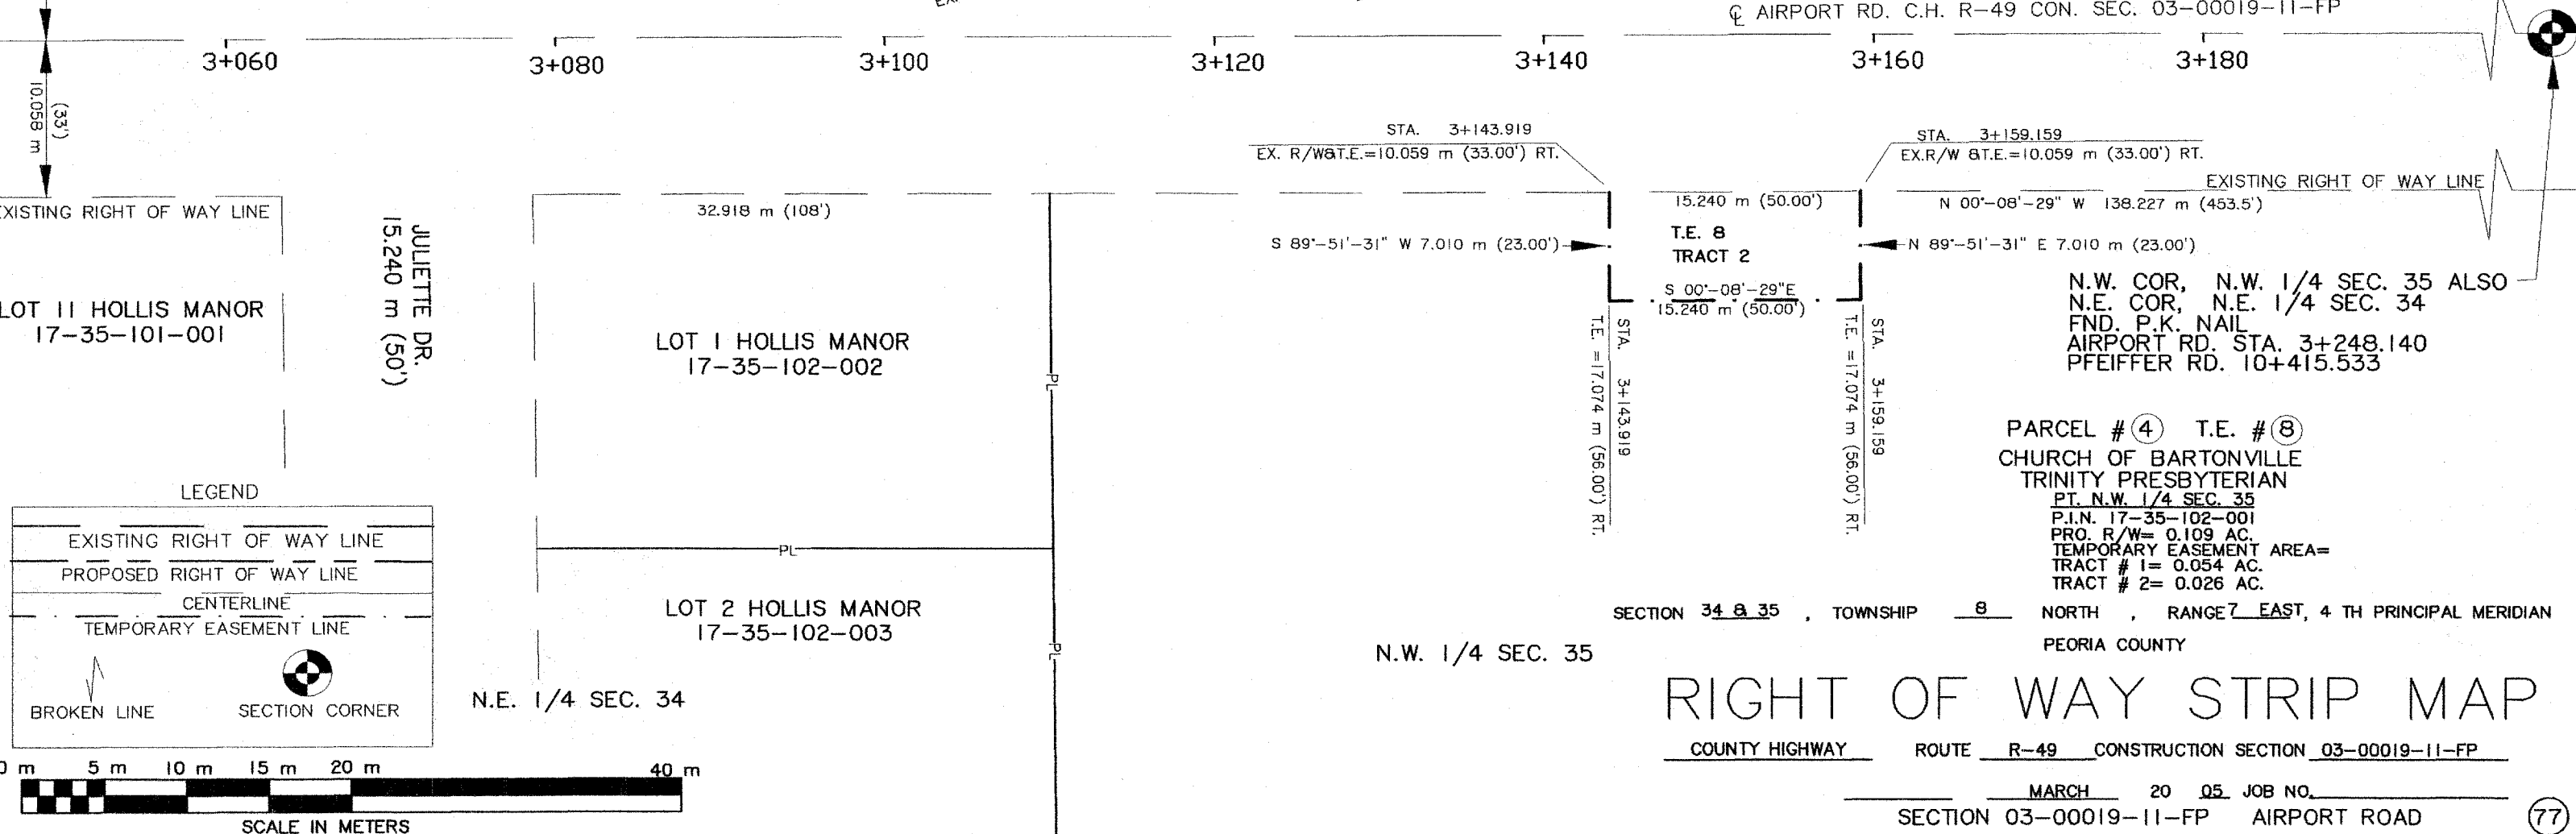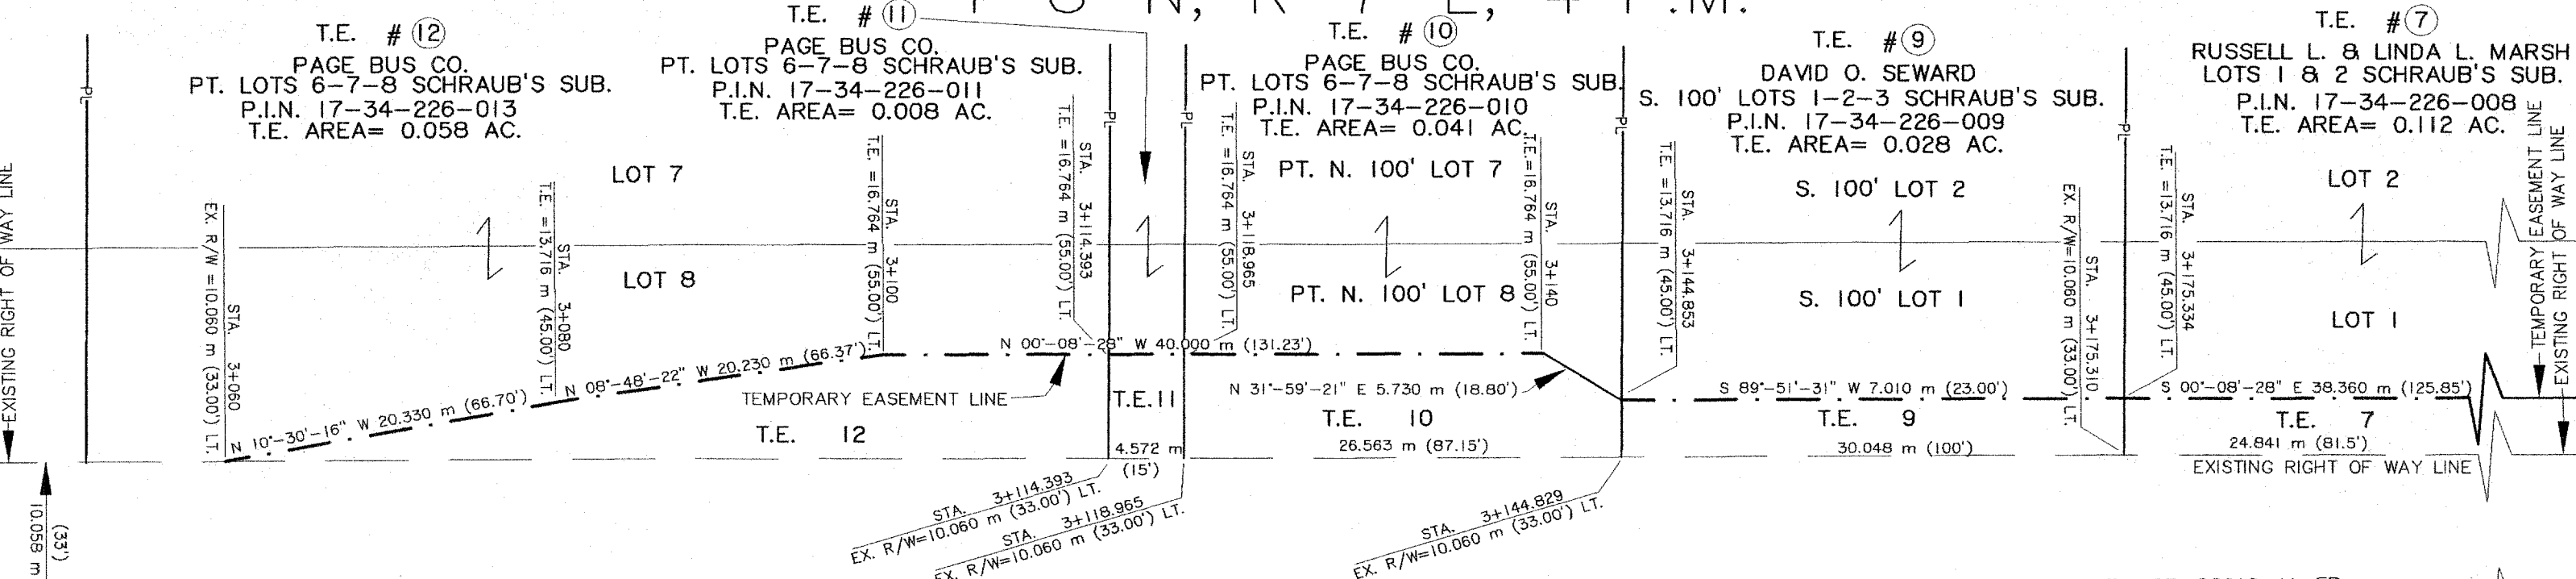

RIGHT OF WAY STRIP MAP

COUNTY HIGHWAY ROUTE R-49 CONSTRUCTION SECTION 03-00019-11-FP

MARCH 20 05 JOB NO.

SECTION 03-00019-11-FP AIRPORT ROAD