

|                            |                 |              |
|----------------------------|-----------------|--------------|
| ROUTE NO.                  | SECTION NO.     | TOTAL SHEETS |
| F.A.U. 8578<br>F.A.U. 8878 | 03-00019-1 1-PP | 88           |
| FED. ROAD DIST. NO.        | COUNTY          | PROJECT      |
|                            | PEORIA          | M-5083       |
|                            | ILLINOIS        |              |



CONTRACT NO. 88389

**CONSTRUCTION STAGING (SUGGESTED)**

THE CONTRACTOR WILL PERFORM ALL PHASE WORK BY CLOSING ONE LANE OF TRAFFIC WHEN NECESSARY IN ACCORDANCE WITH ILLINOIS DEPARTMENT OF TRANSPORTATION STANDARDS. DURING NON-WORKING HOURS BOTH LANES OF TRAFFIC WILL REMAIN OPEN. ACCESS WILL BE MAINTAINED TO ALL BUSINESSES AND SCHOOLS EXCEPT AS DIRECTED BY THE ENGINEER. DRAINAGE AND UTILITIES WILL BE MAINTAINED AT ALL TIMES EXCEPT TO MAKE NEW CONNECTIONS

**PHASE B (HATCHED AREA)  
CONSTRUCT NEW PAVEMENT**

TEMPORARY PAVEMENT MARKING QUANTITY THIS PHASE - 160 METER  
COST TO REMOVE ANY EXISTING OR TEMPORARY PAVEMENT MARKINGS WILL BE CONSIDERED INCLUDED IN THE CONTRACT UNIT COST FOR TEMPORARY PAVEMENT MARKINGS

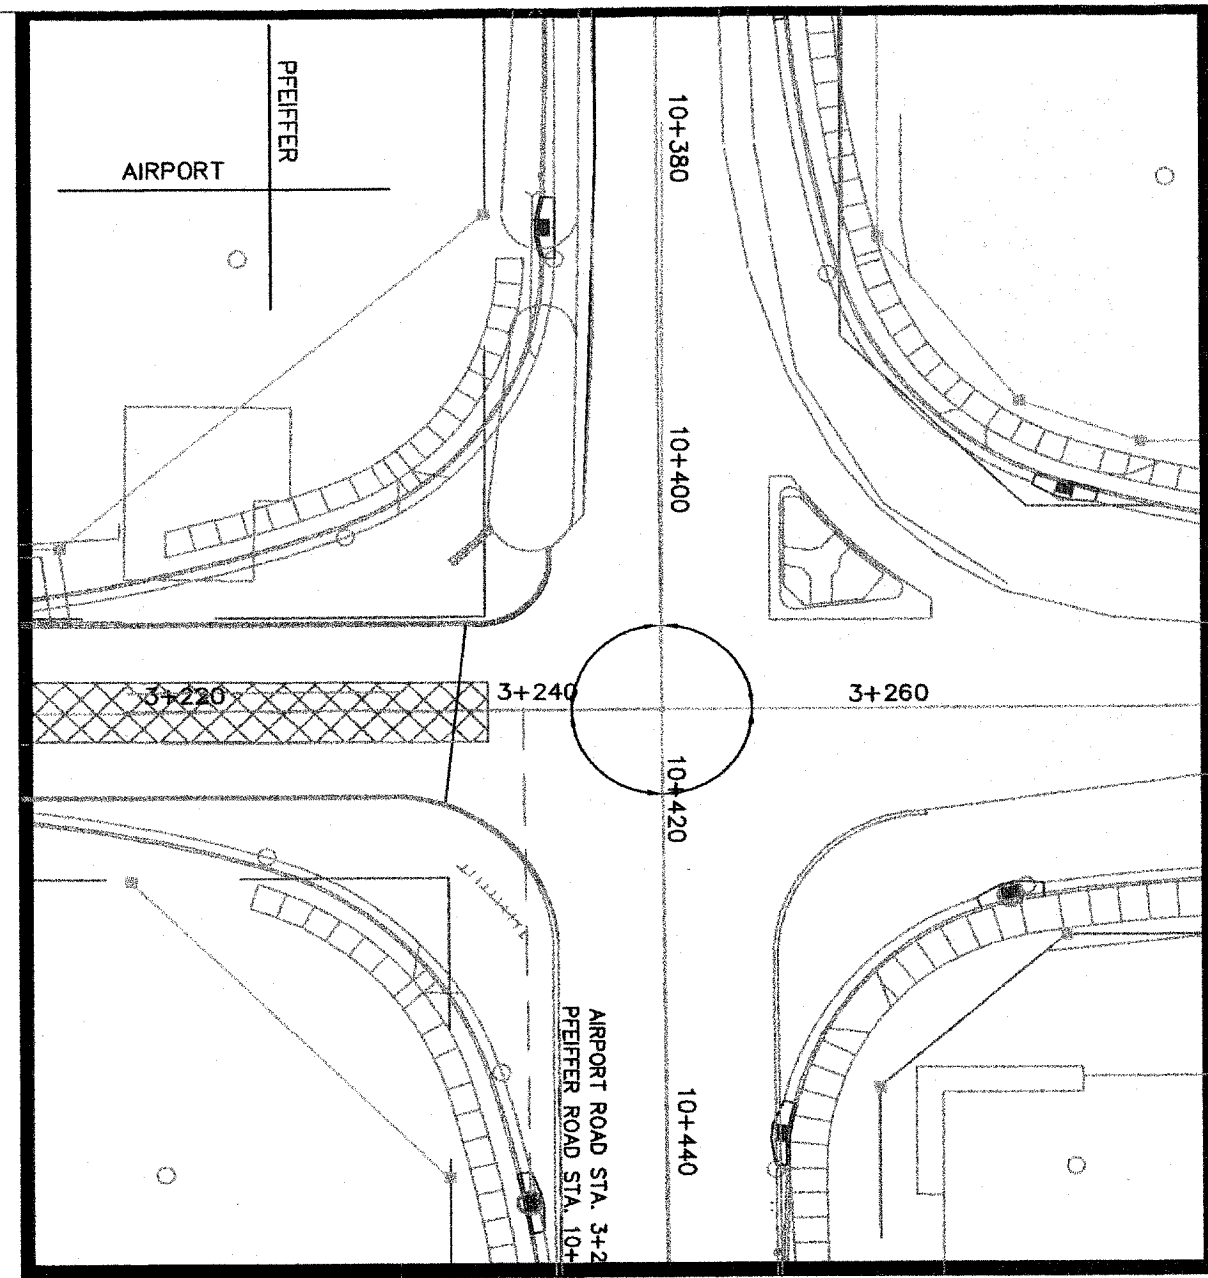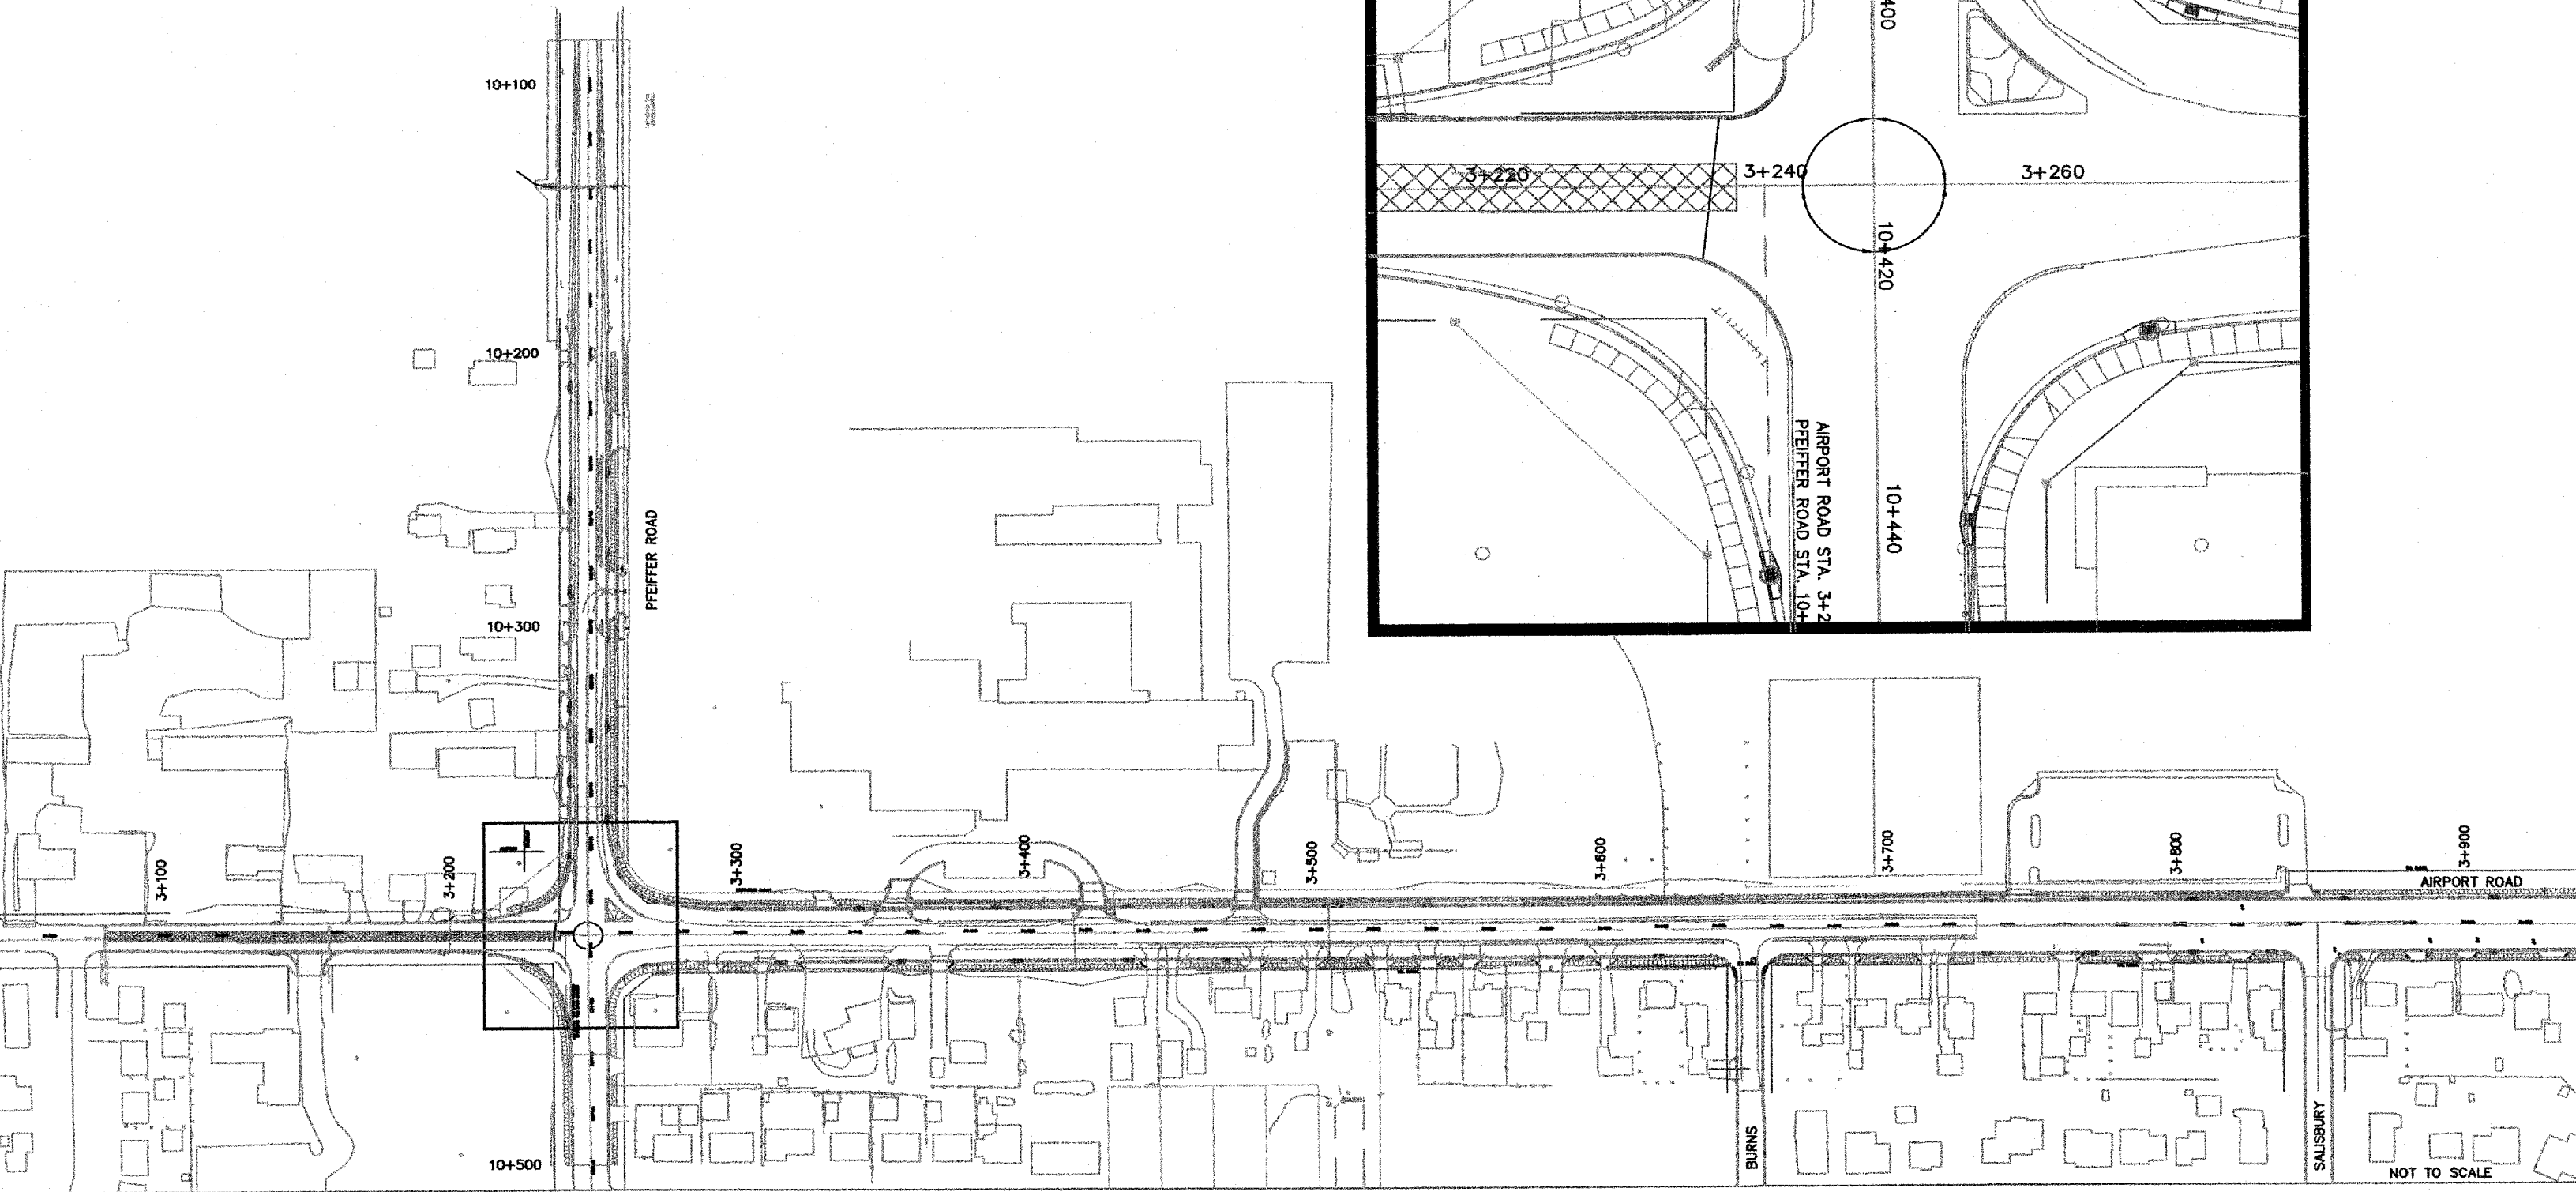

NOT TO SCALE