
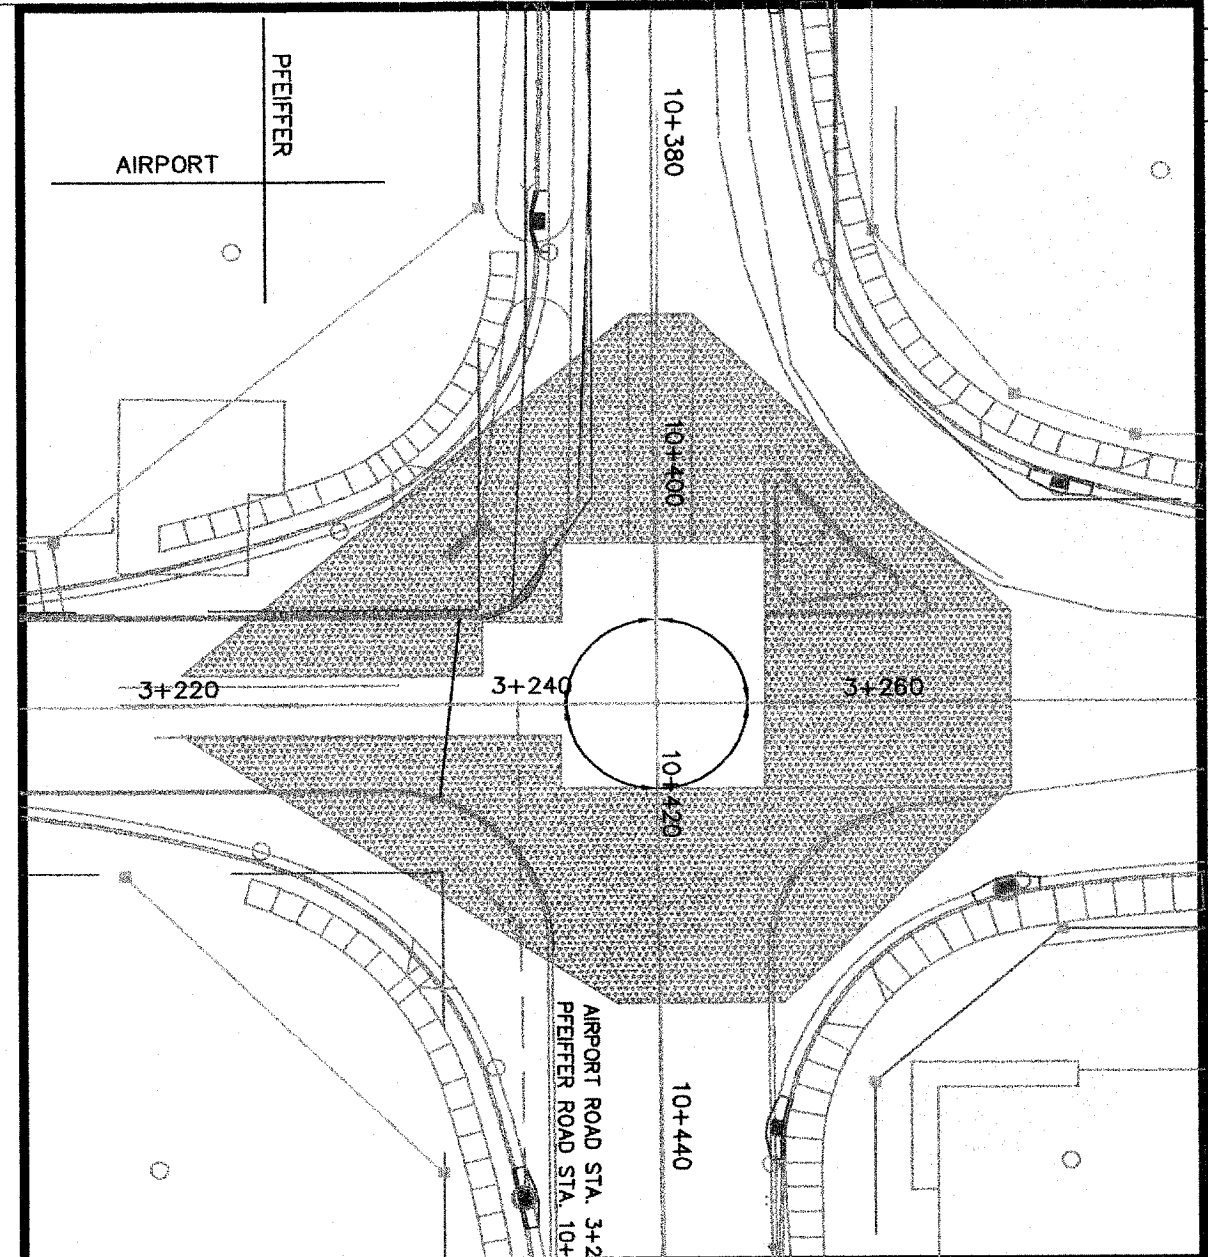


ROUTE NO.	SECTION NO.	TOTAL SHEETS
F.A.U. 6578 F.A.U. 6878	03-00019-1 1-FP	98
FED. ROAD DIST. NO.	COUNTY	PROJECT
	PEORIA ILLINOIS	M-5093 (1)
CONTRACT NO. 88369		

CONSTRUCTION STAGING (SUGGESTED)

THE CONTRACTOR WILL PERFORM ALL PHASE WORK BY CLOSING ONE LANE OF TRAFFIC WHEN NECESSARY IN ACCORDANCE WITH ILLINOIS DEPARTMENT OF TRANSPORTATION STANDARDS. DURING NON-WORKING HOURS BOTH LANES OF TRAFFIC WILL REMAIN OPEN. ACCESS WILL BE MAINTAINED TO ALL BUSINESSES AND SCHOOLS EXCEPT AS DIRECTED BY THE ENGINEER. DRAINAGE AND UTILITIES WILL BE MAINTAINED AT ALL TIMES EXCEPT TO MAKE NEW CONNECTIONS

PHASE 8A (HATCHED AREA)
REMOVE ALL TEMPORARY RAMPS
UTILIZE STOP SIGNS AND BARRICADES (COST INCLUDED IN TRAFFIC CONTROL AND PROTECTION) TO ROUTE TRAFFIC THROUGH INTERSECTION

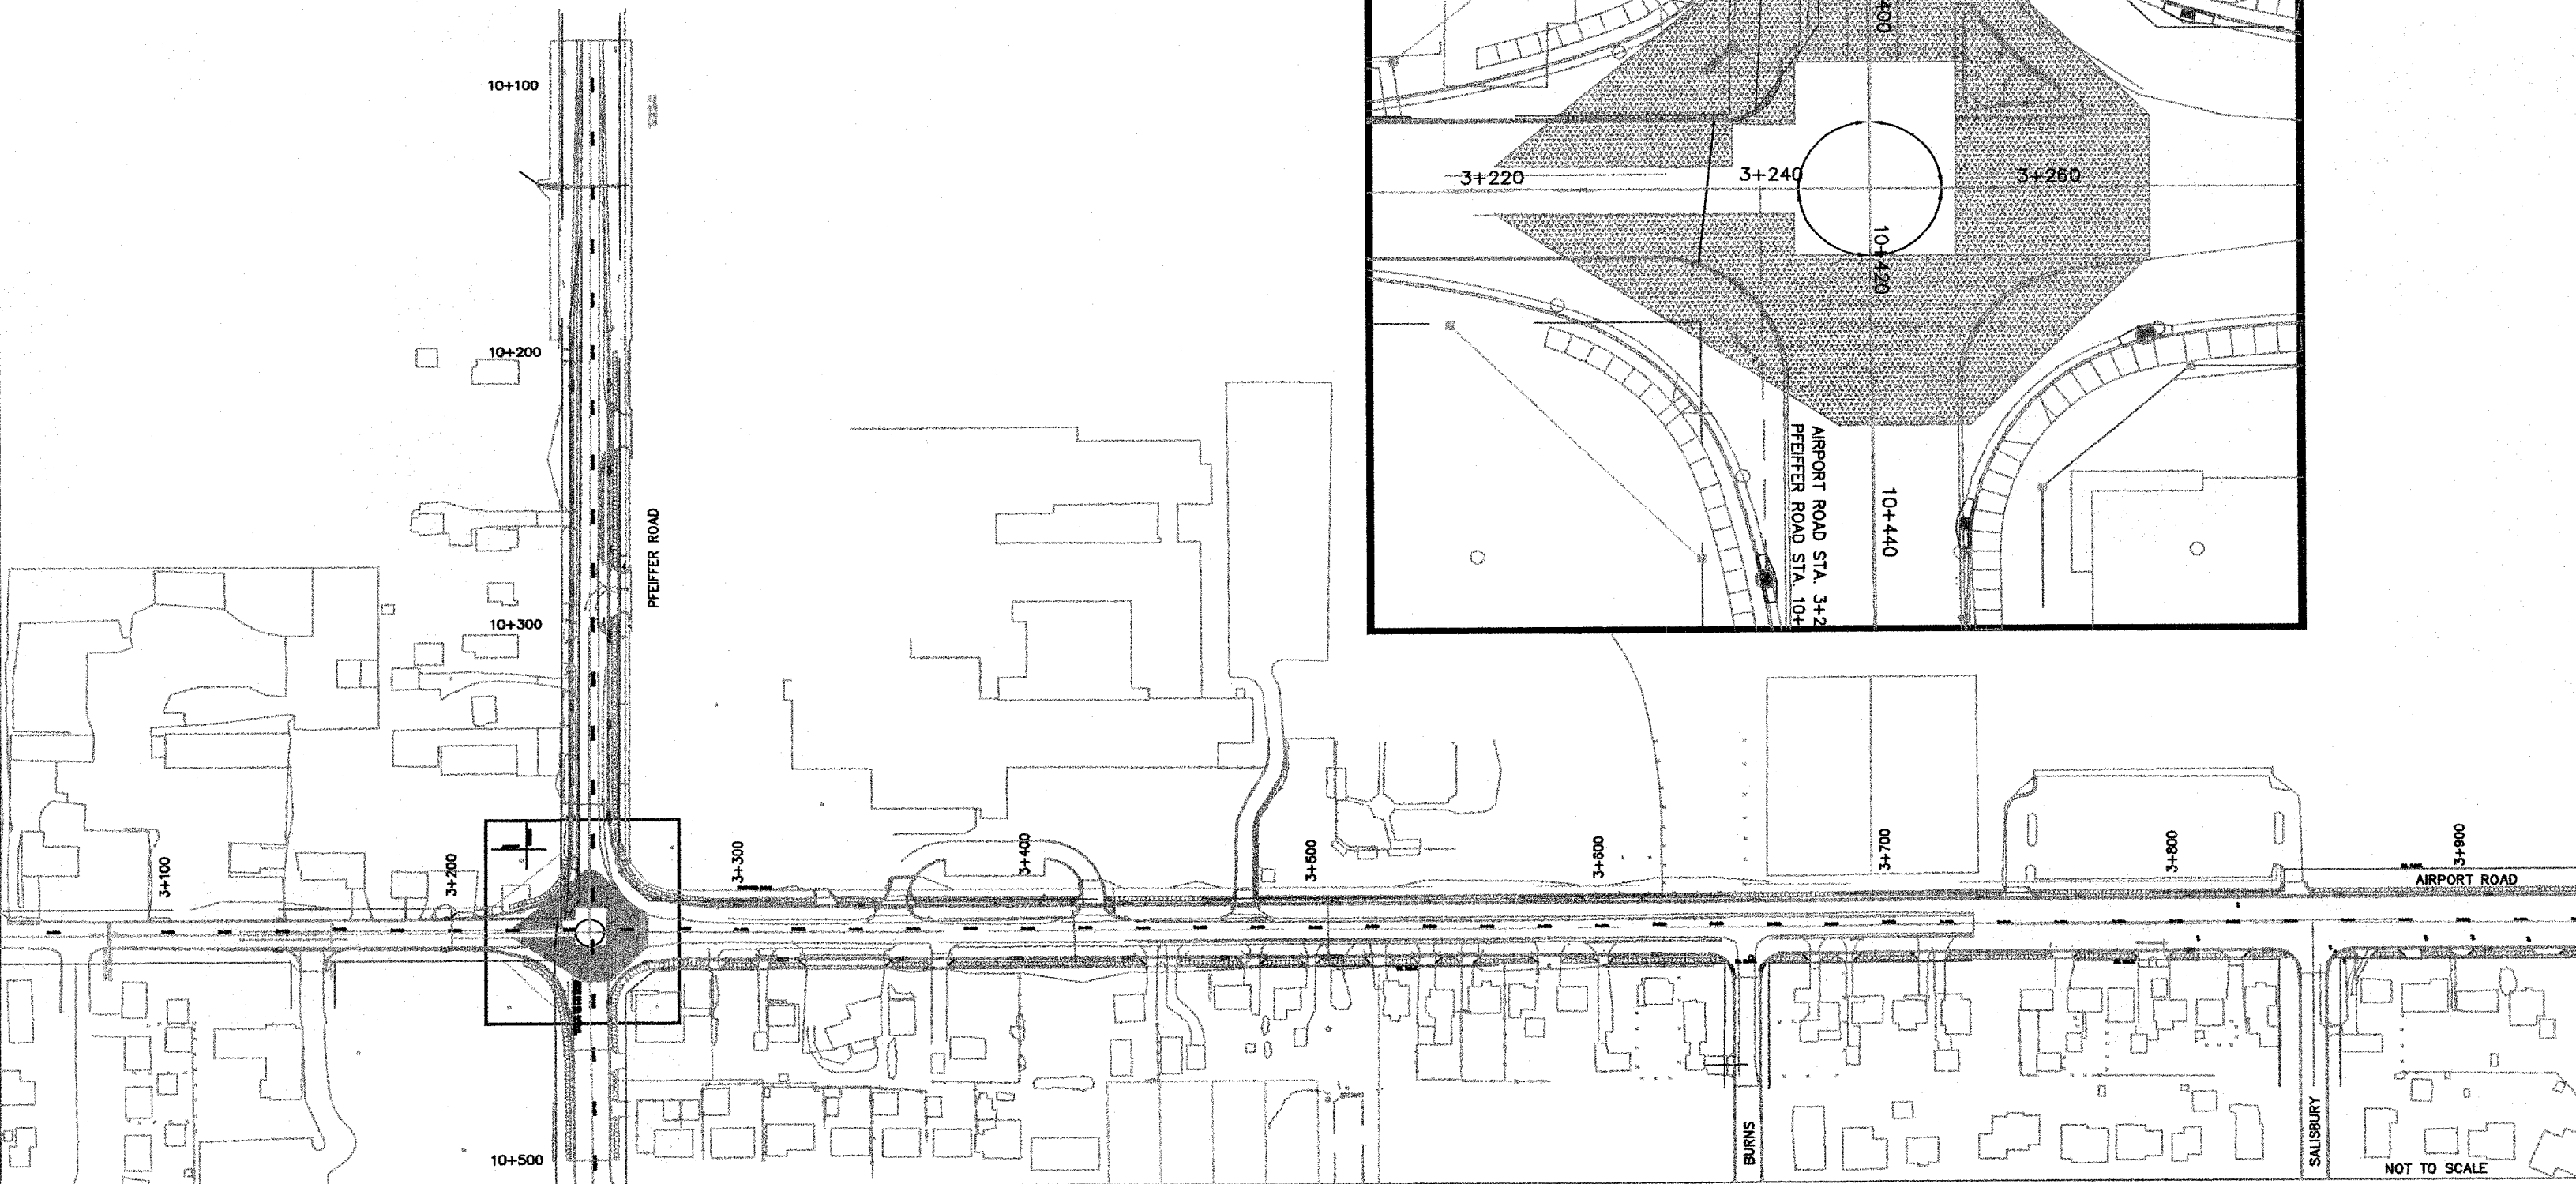

NOT TO SCALE