


Feb14,2006 11:31am RC005011.DWG

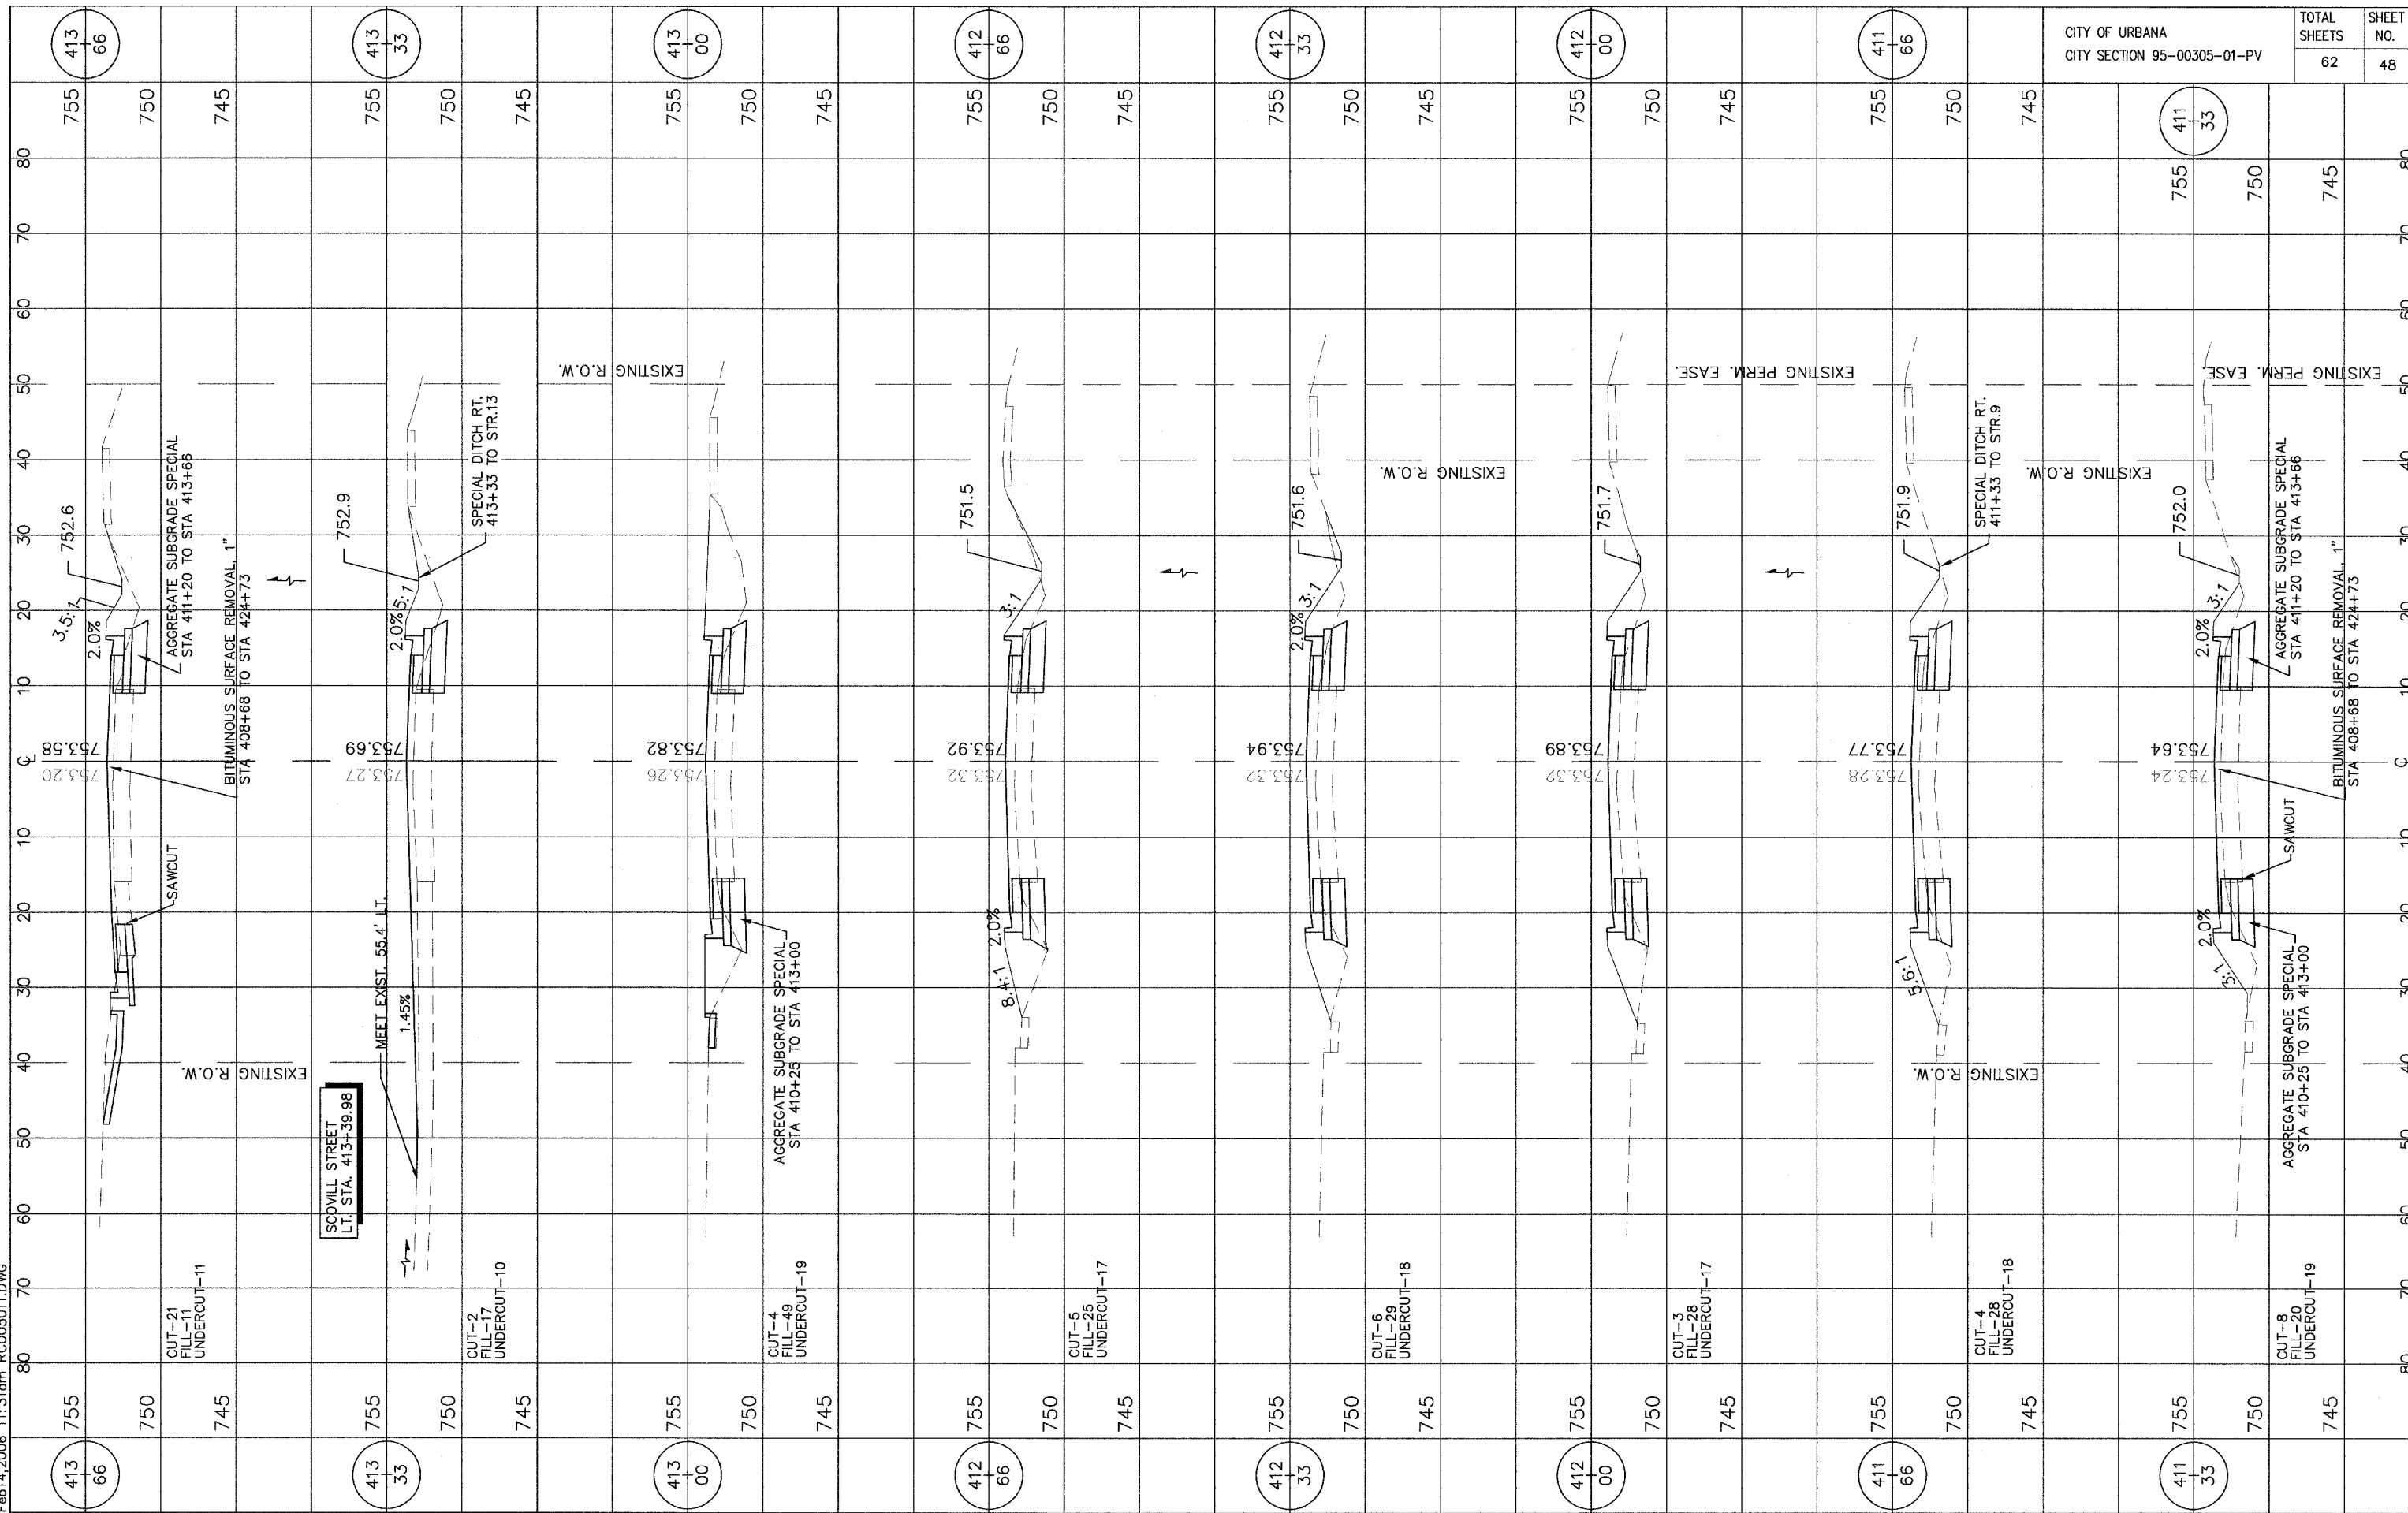

CITY OF URBANA  
CITY SECTION 95-00305-01-PV

TOTAL SHEETS	62	SHEET NO.	48
--------------	----	-----------	----