


Feb/14/2006 12:49pm RC007011.DWG

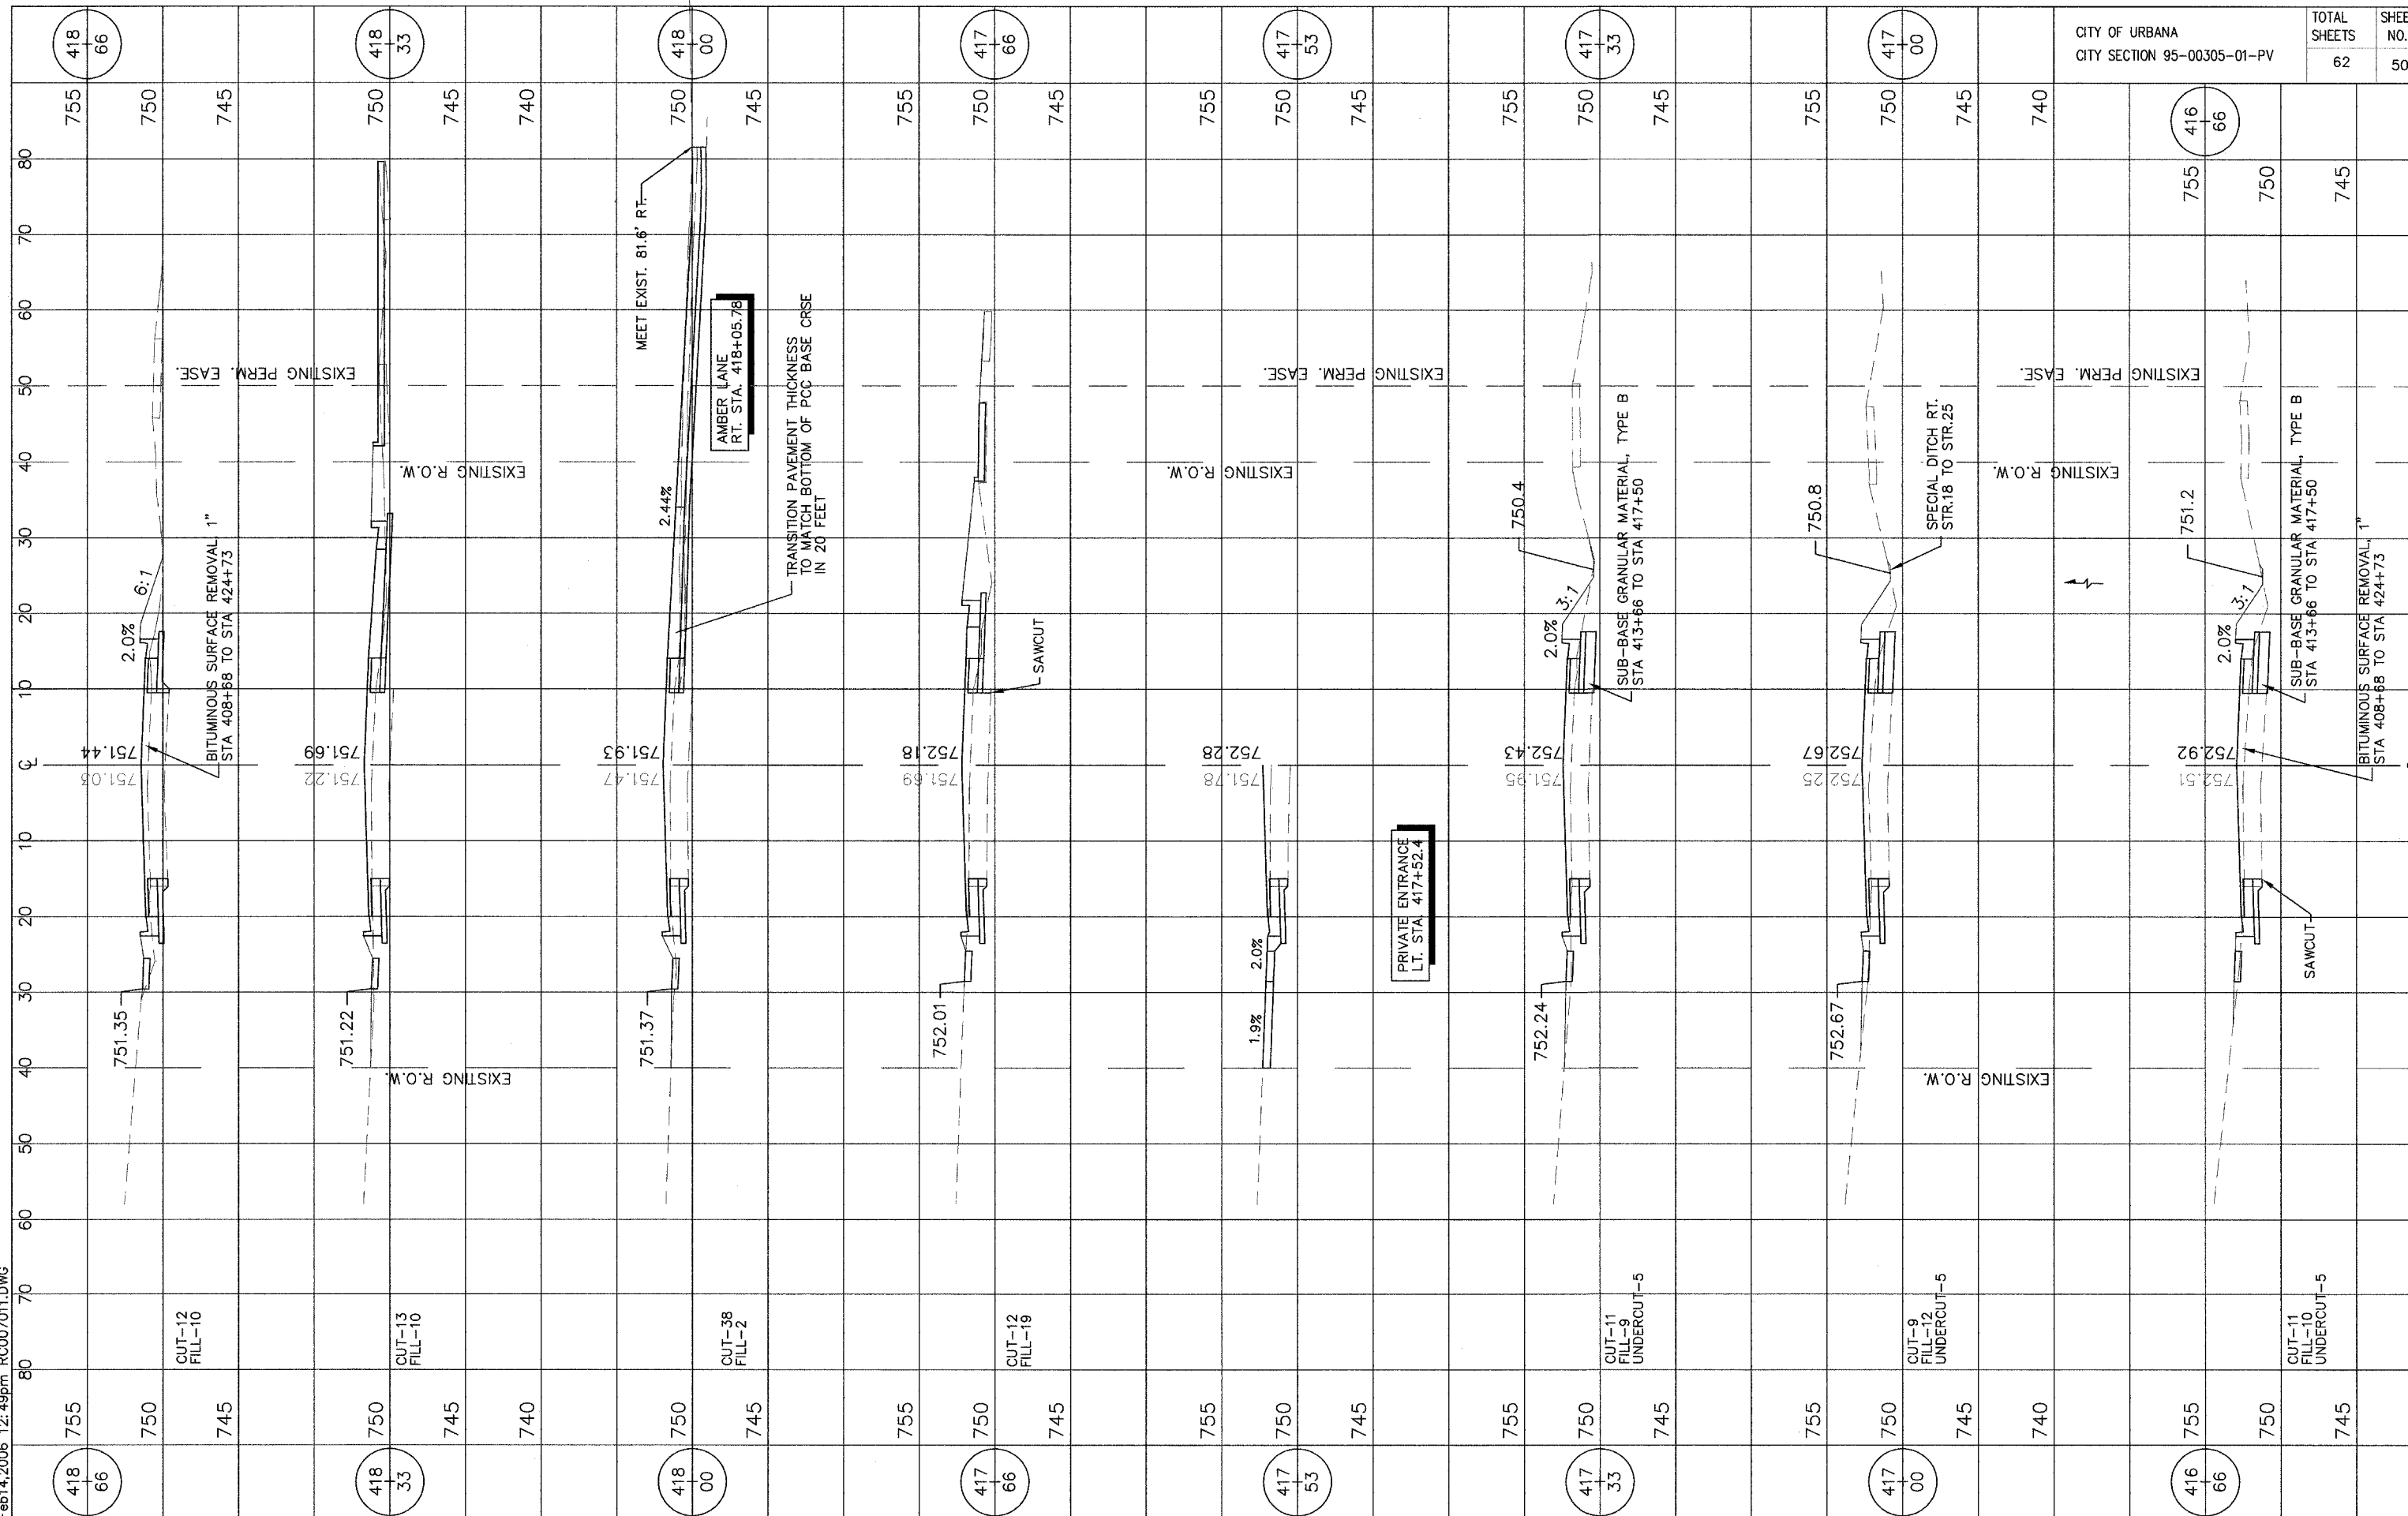

CITY OF URBANA
CITY SECTION 95-00305-01-PV

TOTAL SHEETS	62	SHEET NO.	50
--------------	----	-----------	----

FEBRUARY 2006

PHILO ROAD - CROSS SECTIONS