


Feb14,2006 2:31pm RCO09011.DWG

CITY OF URBANA
CITY SECTION 95-00305-01-PV

TOTAL SHEETS	62
SHEET NO.	52

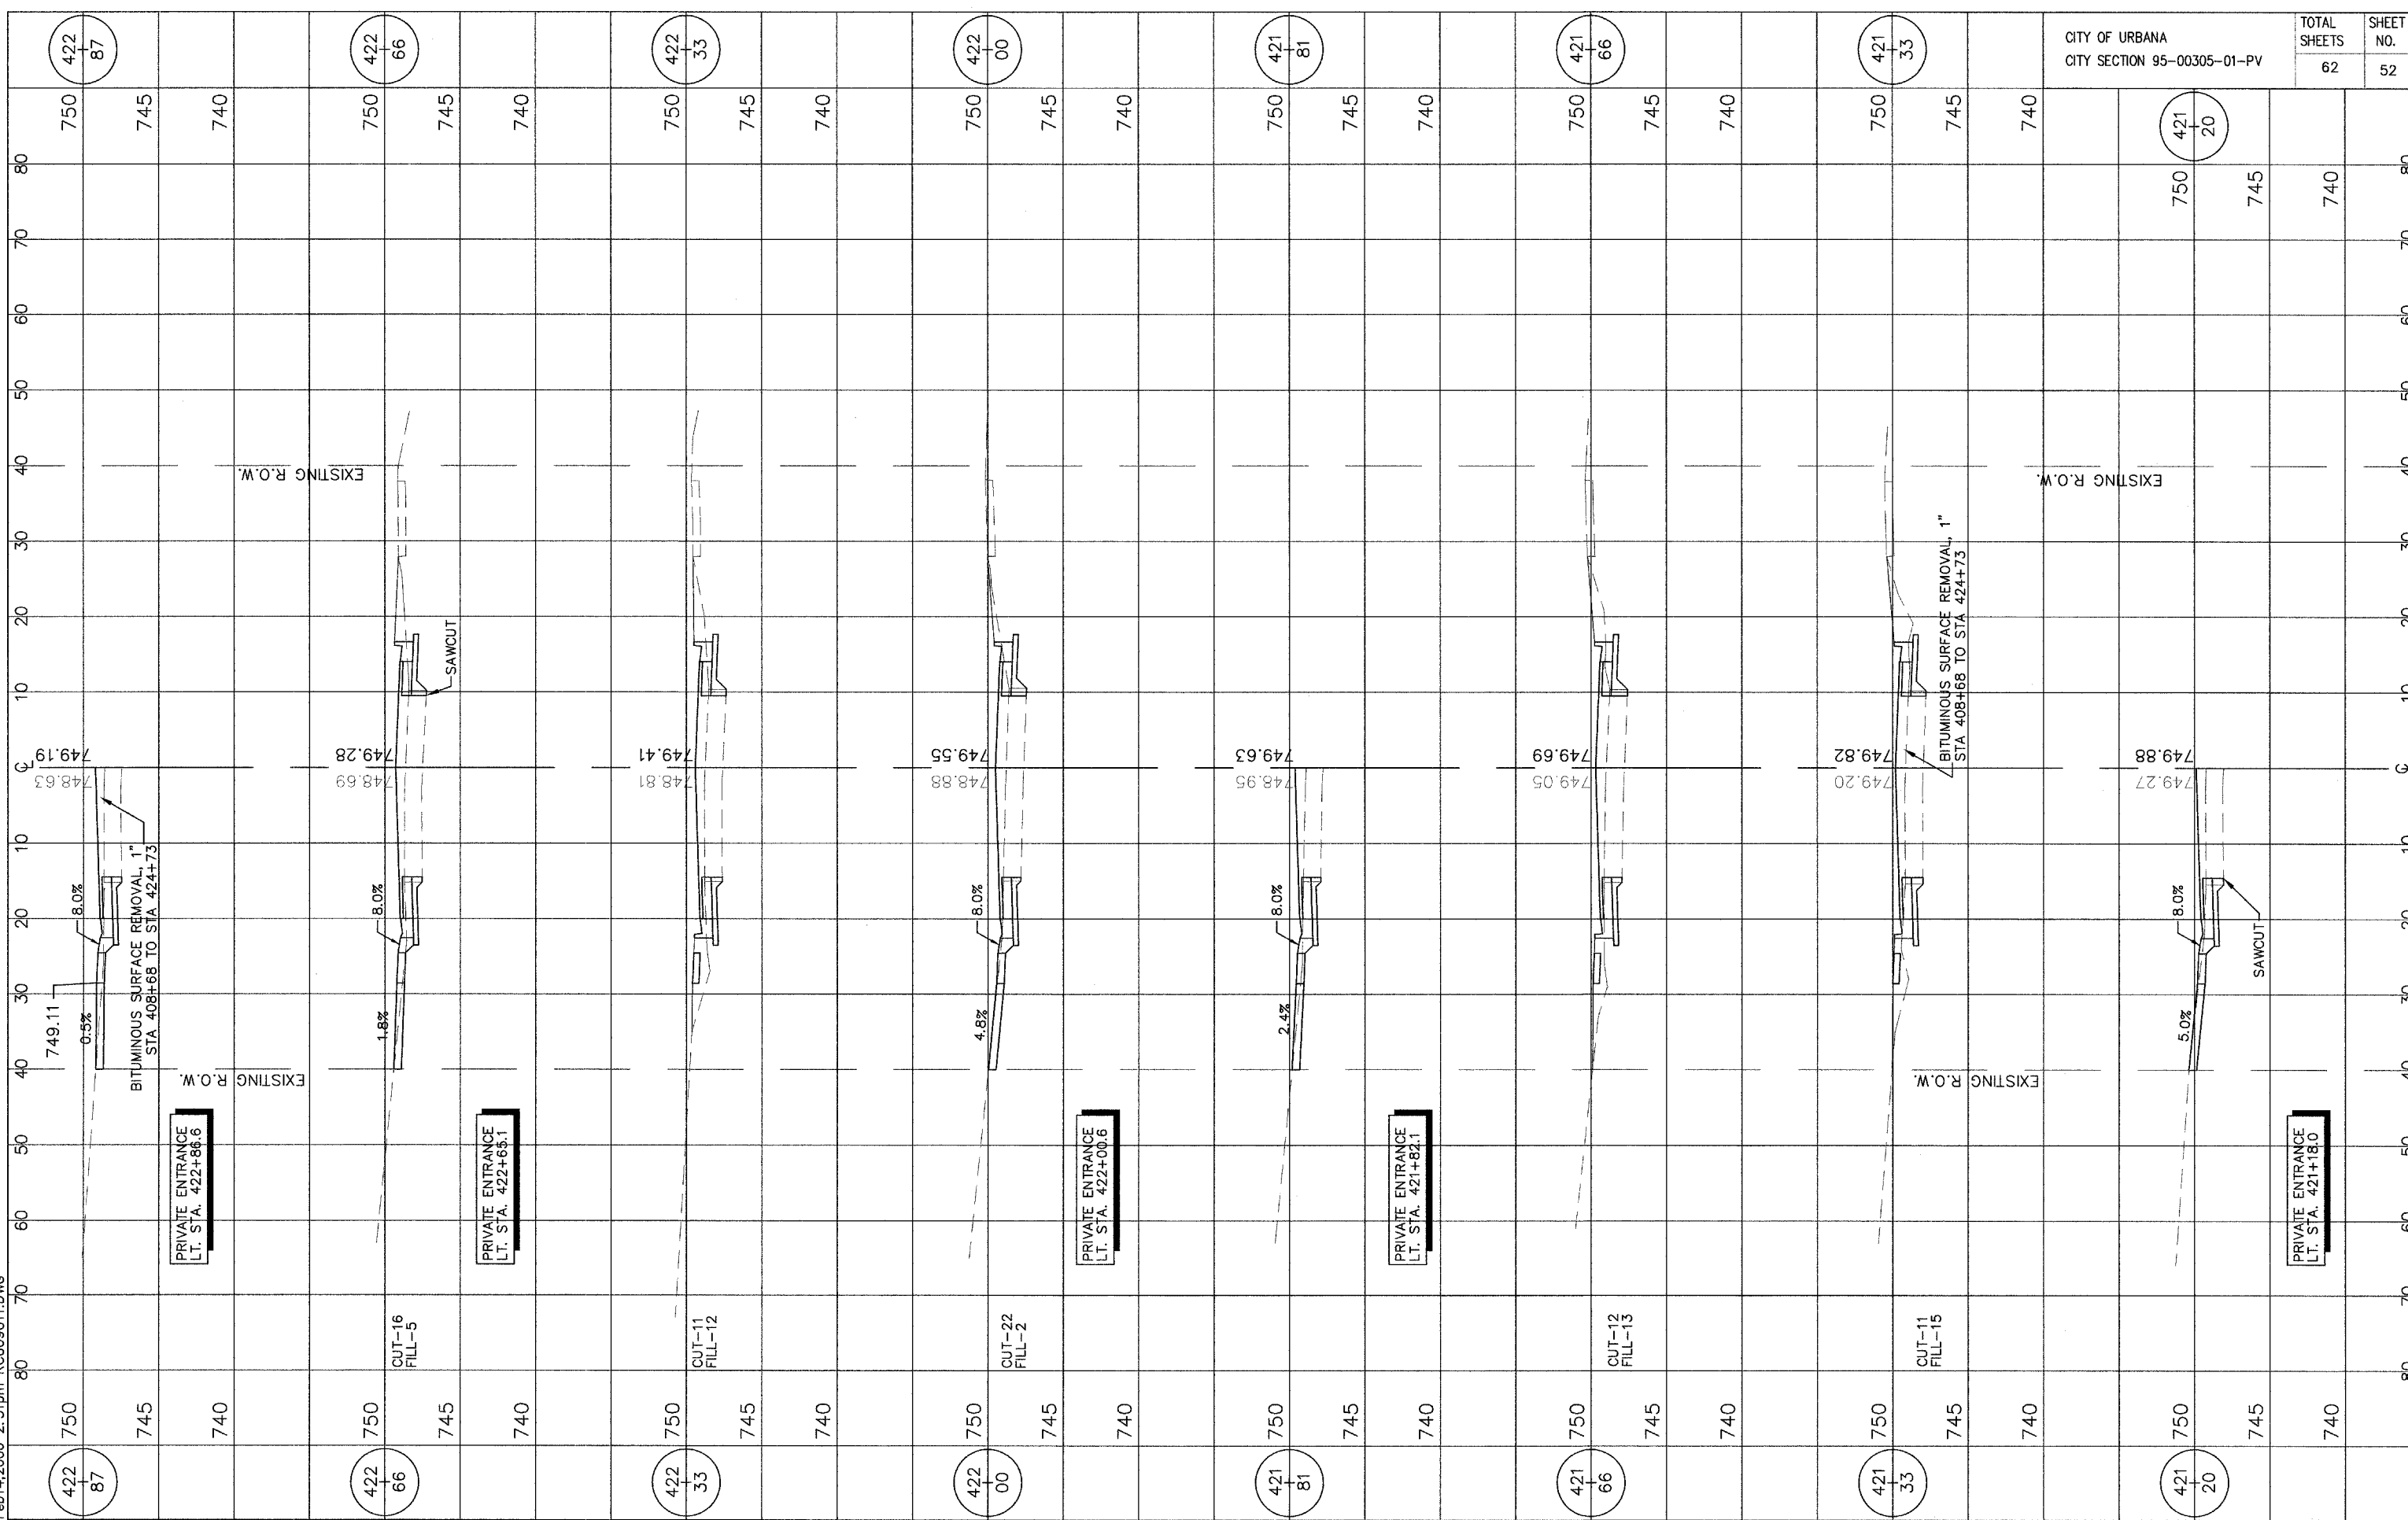

FEBRUARY 2006

PHILO ROAD - CROSS SECTIONS