


Feb14,2006 2:34pm RC010011.DWG

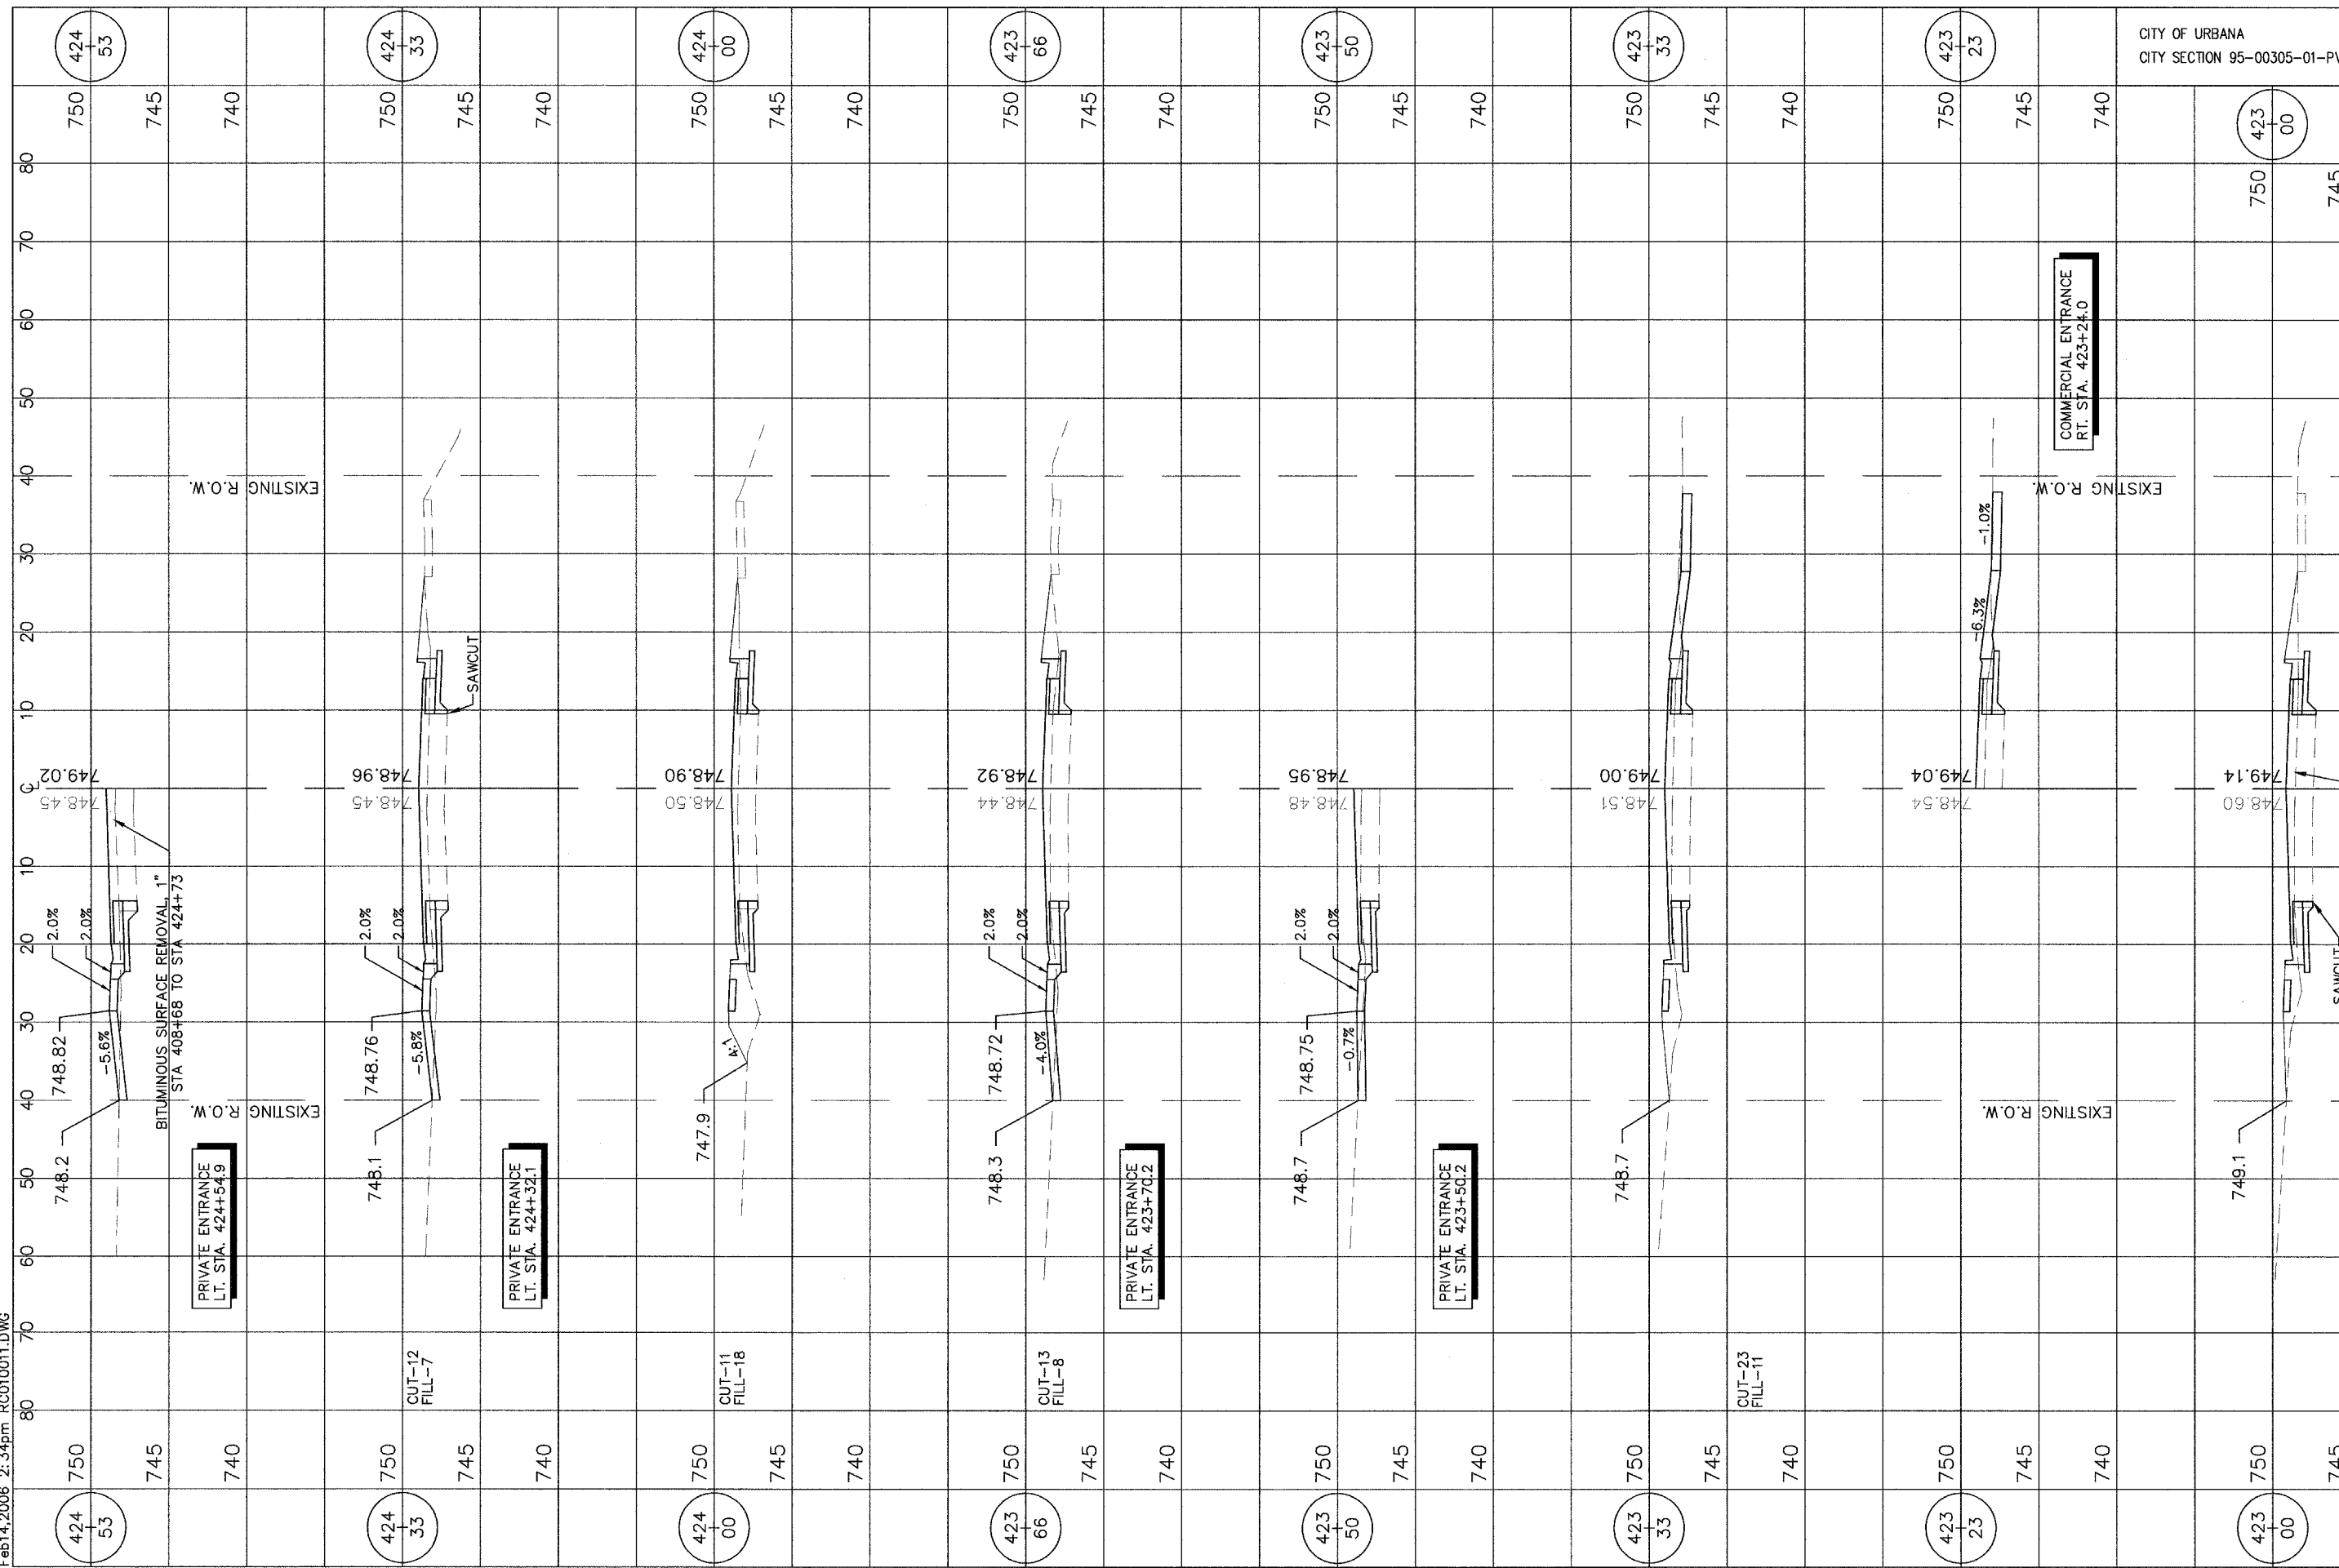

CITY OF URBANA
CITY SECTION 95-00305-01-PV

TOTAL SHEETS	62
SHEET NO.	53