


CITY OF URBANA
CITY SECTION 95-00305-01-PV

TOTAL SHEETS 62
SHEET NO. 54

Feb14,2006 3:05pm RC011011.DWG

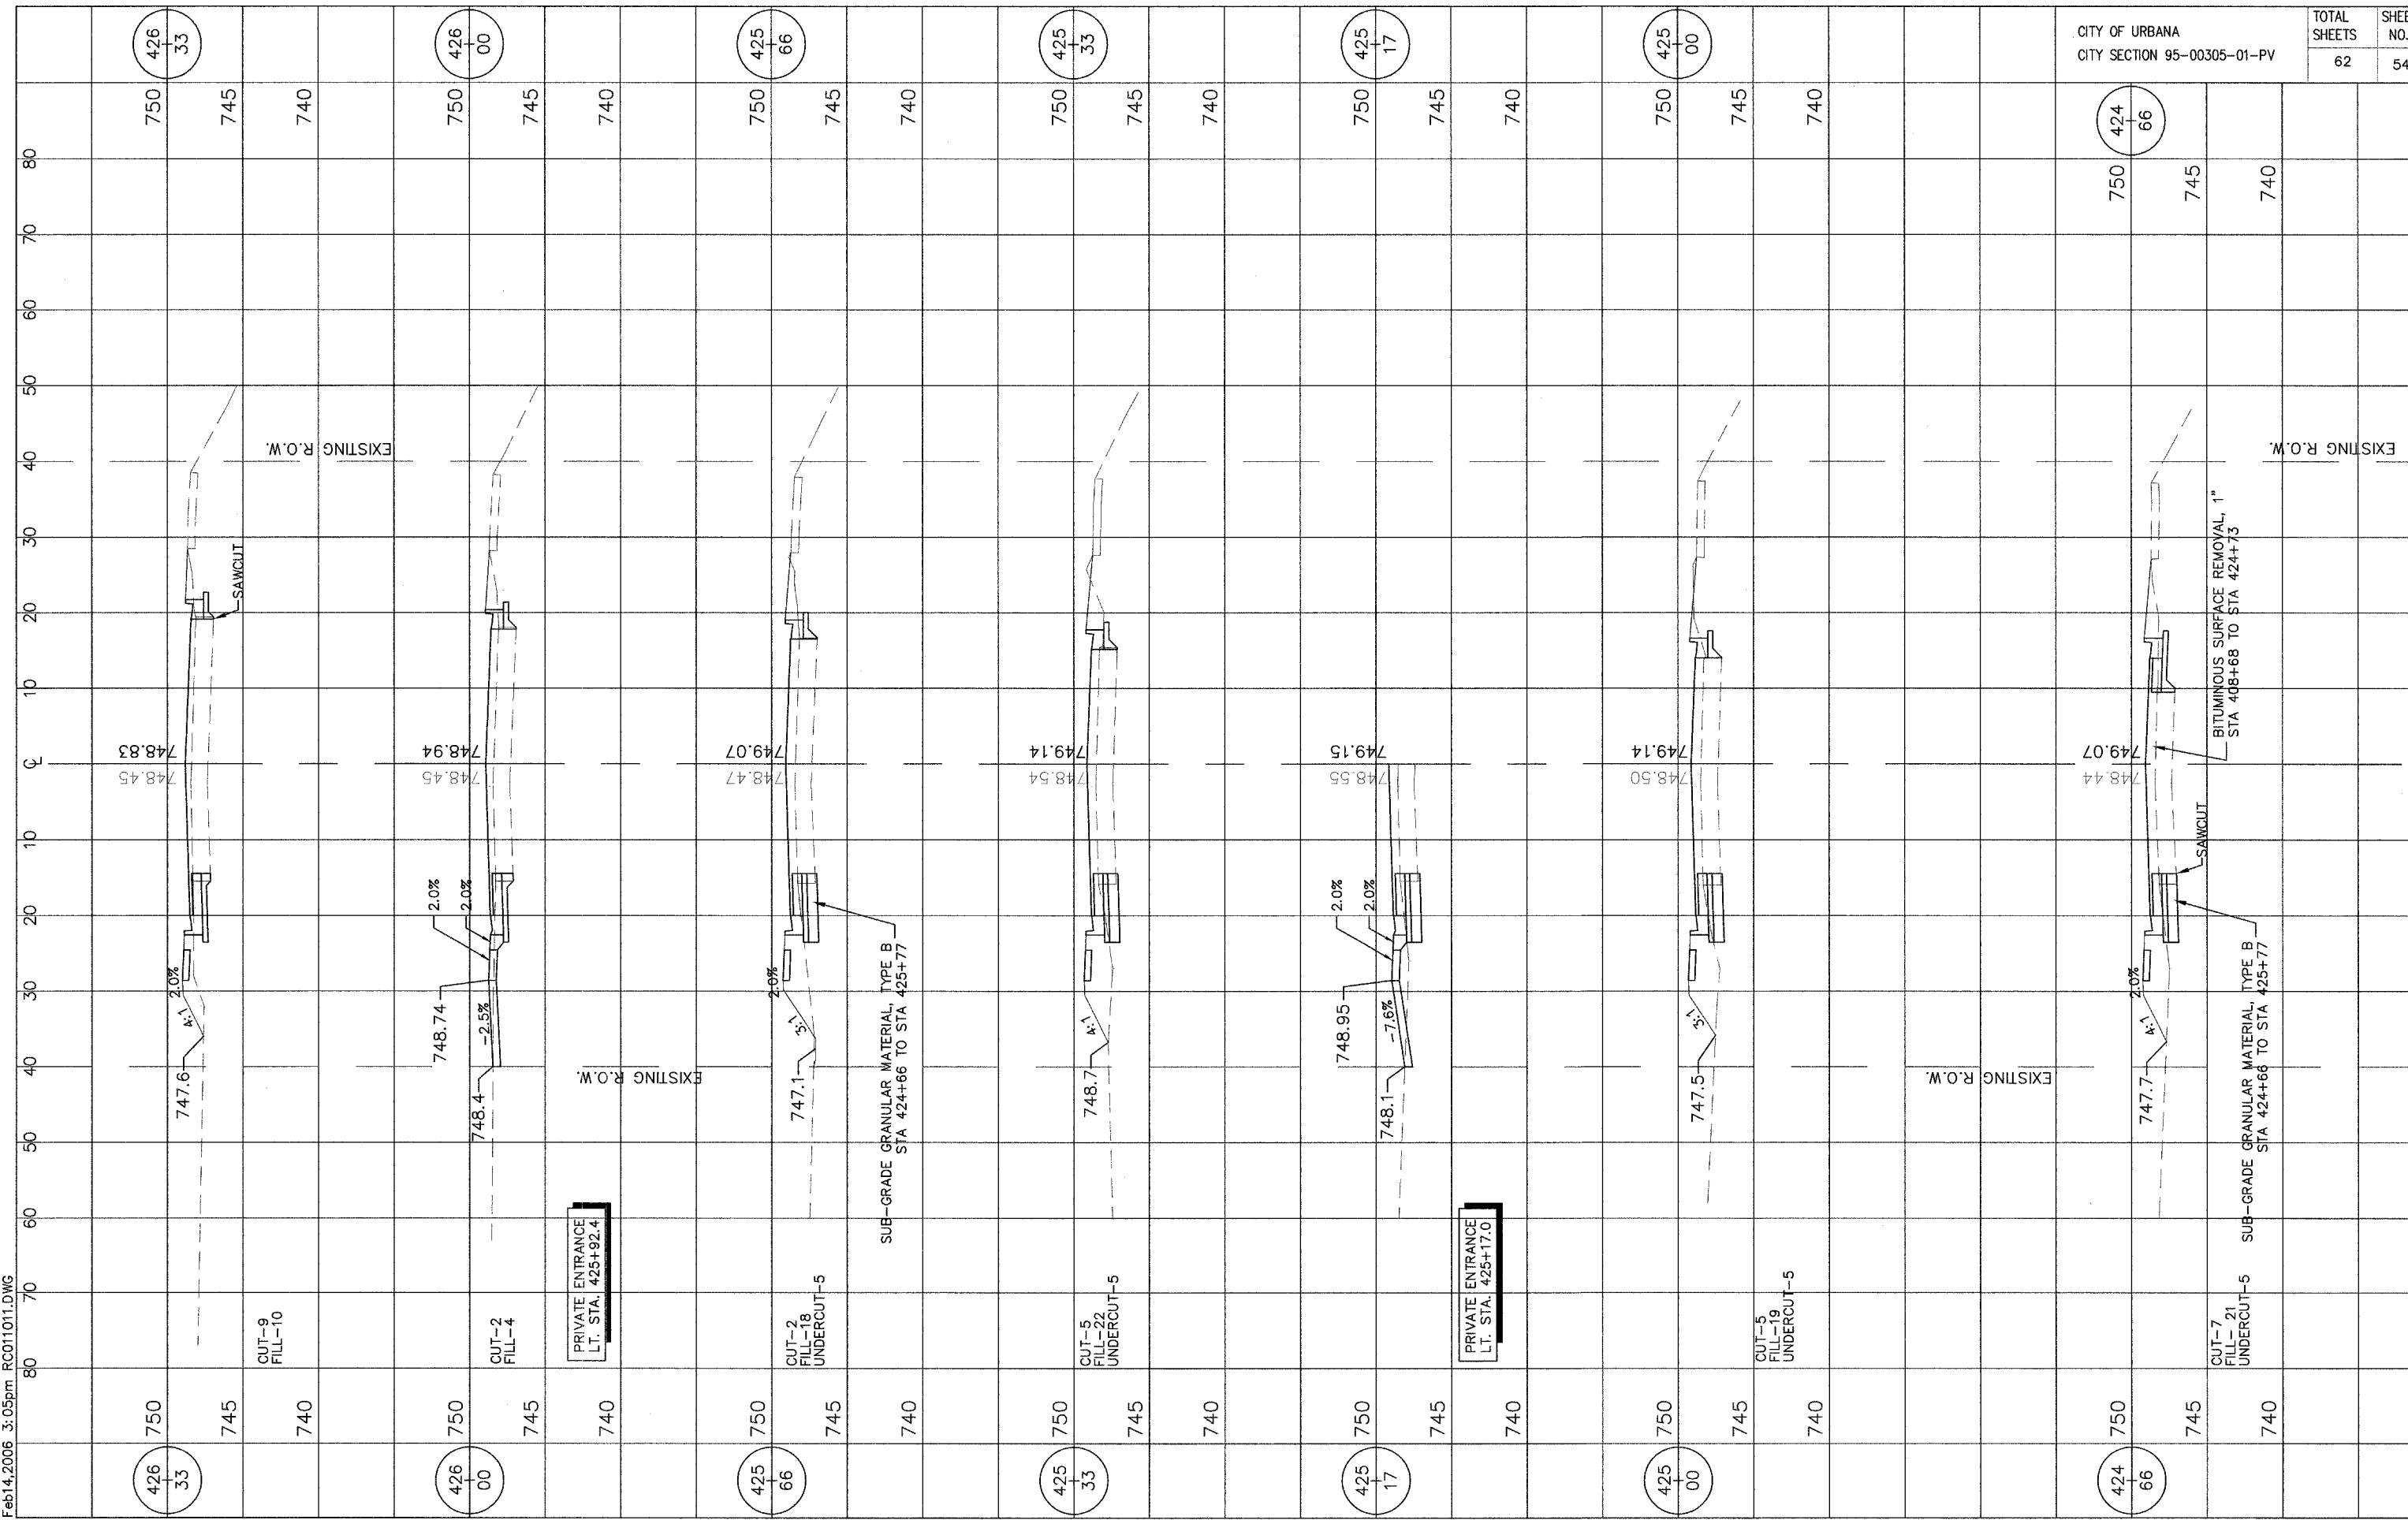

FEBRUARY 2006

PHILO ROAD - CROSS SECTION