


Feb14,2006 3:07pm RC012011.DWG

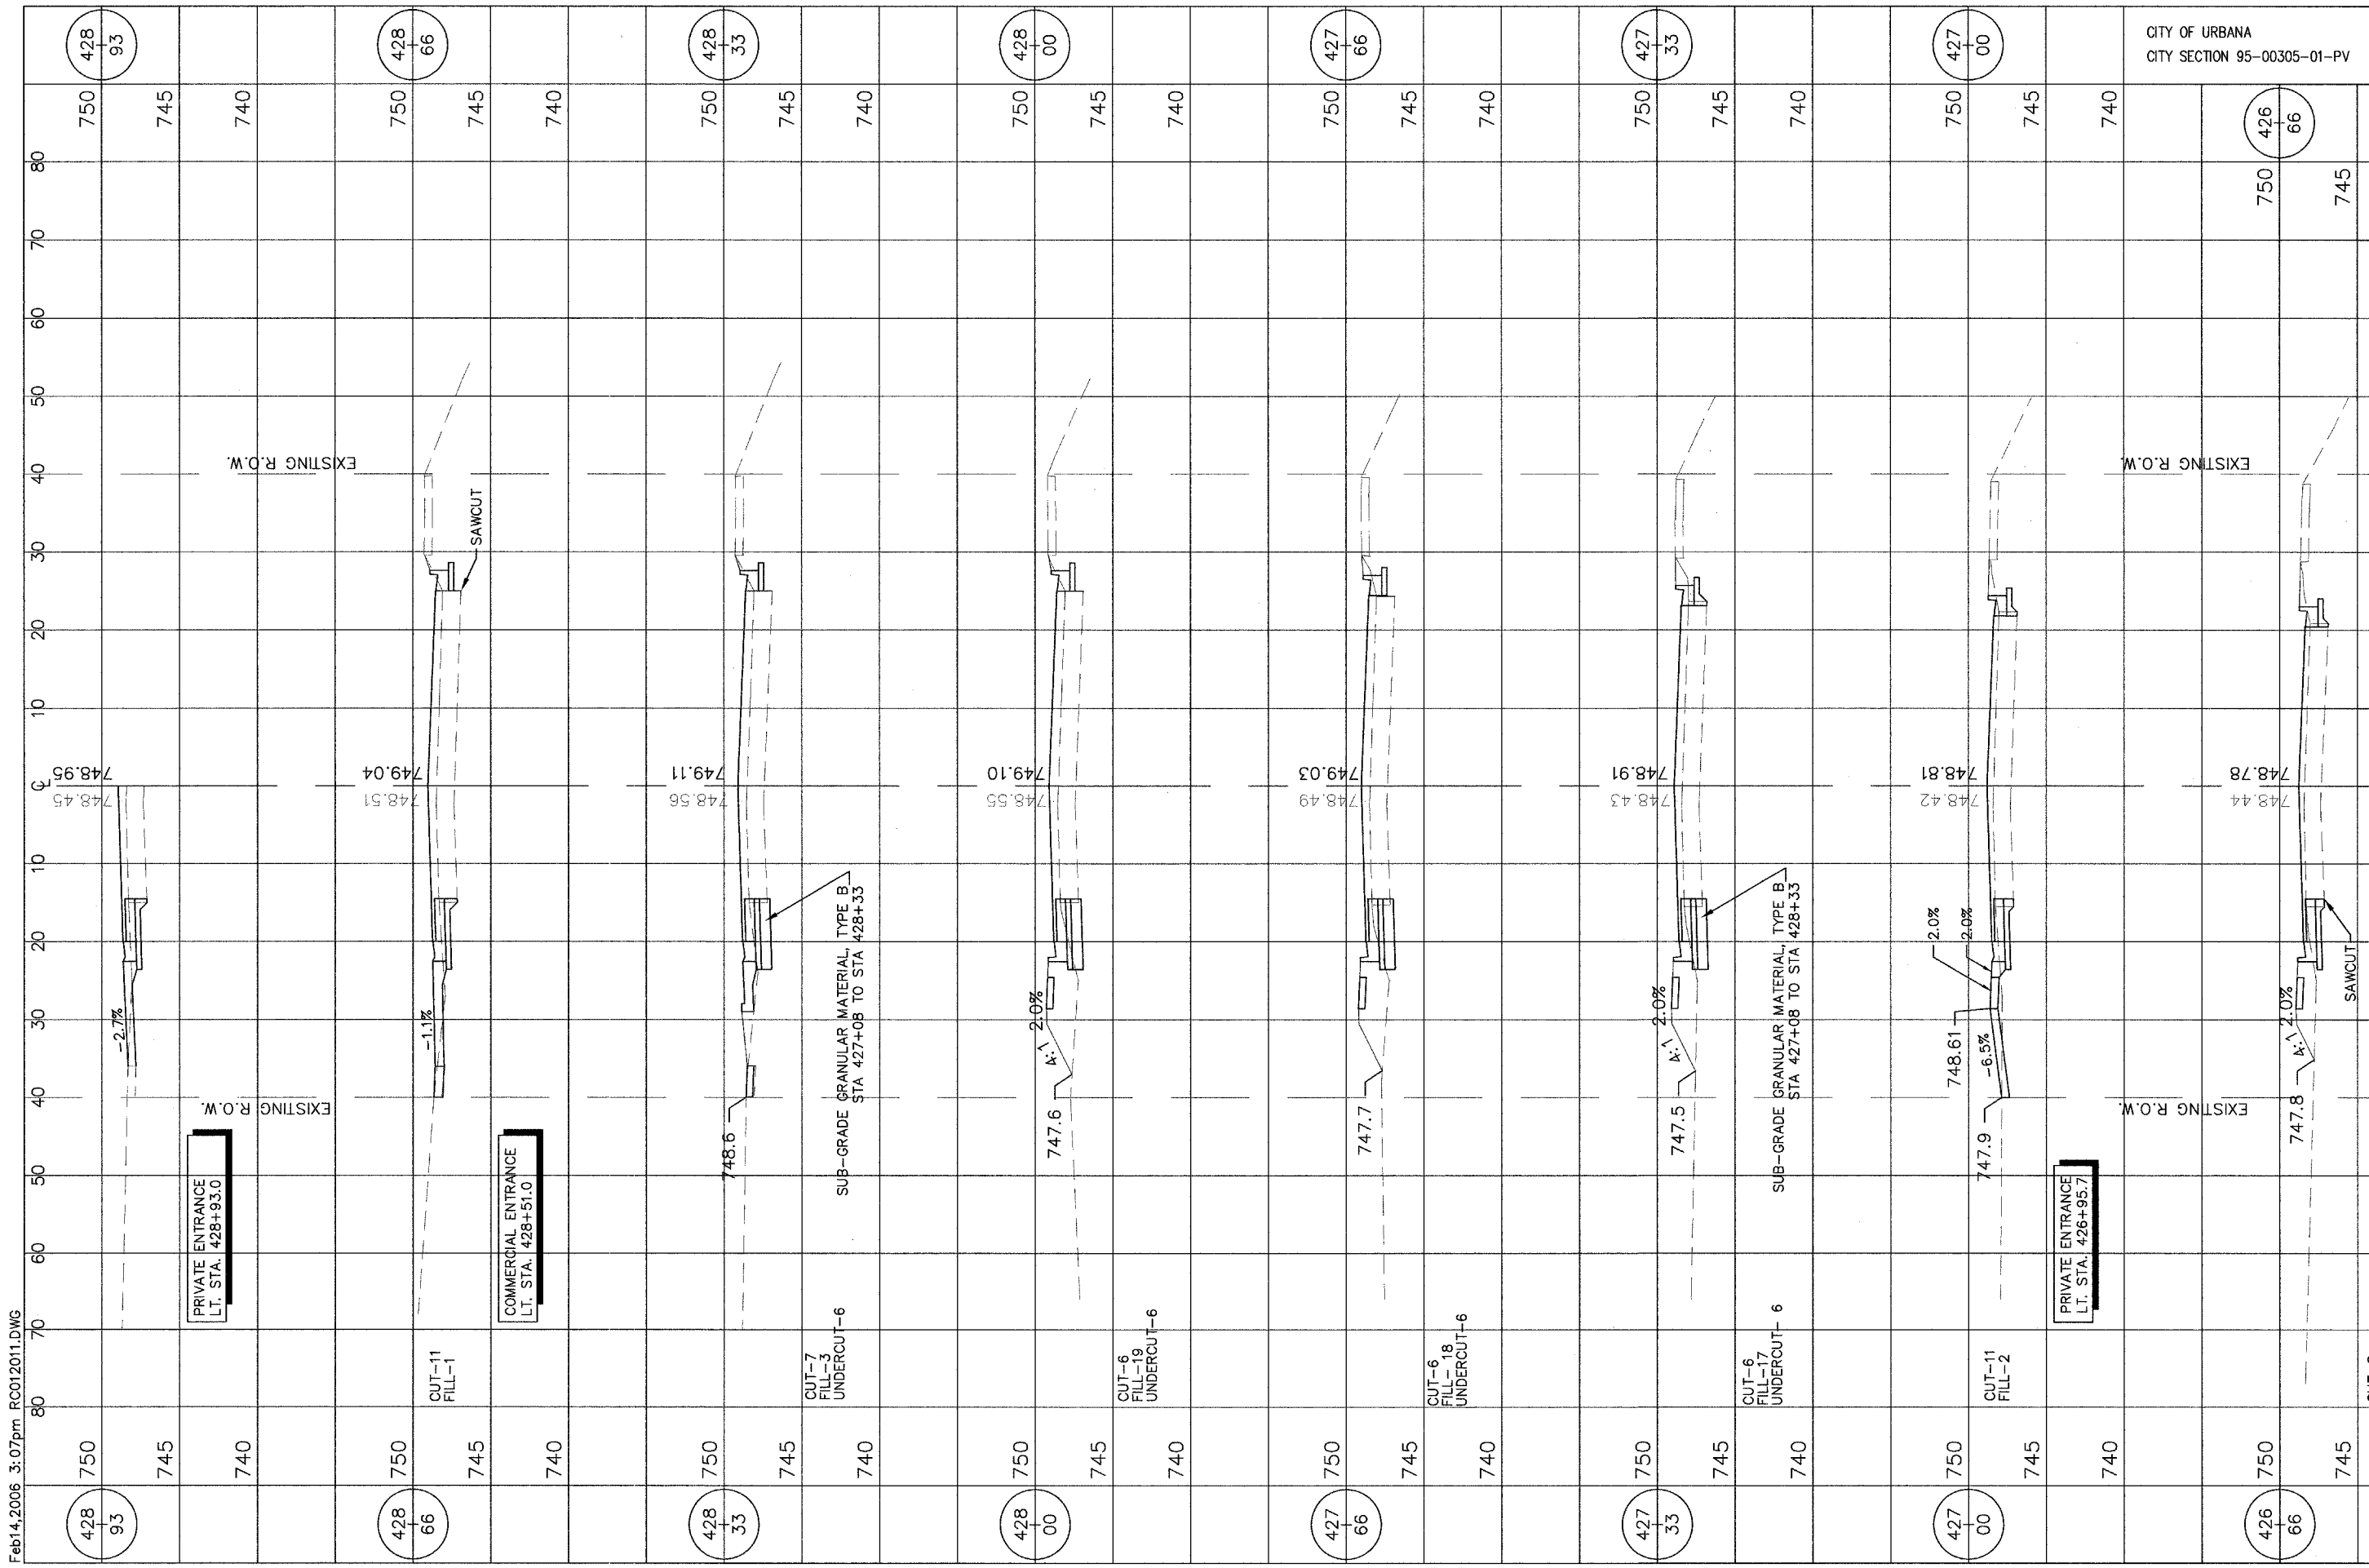

CITY OF URBANA
CITY SECTION 95-00305-01-PV

TOTAL SHEETS	62	SHEET NO.	55
--------------	----	-----------	----