


Feb14.2006 3:07pm RC013011.DWG

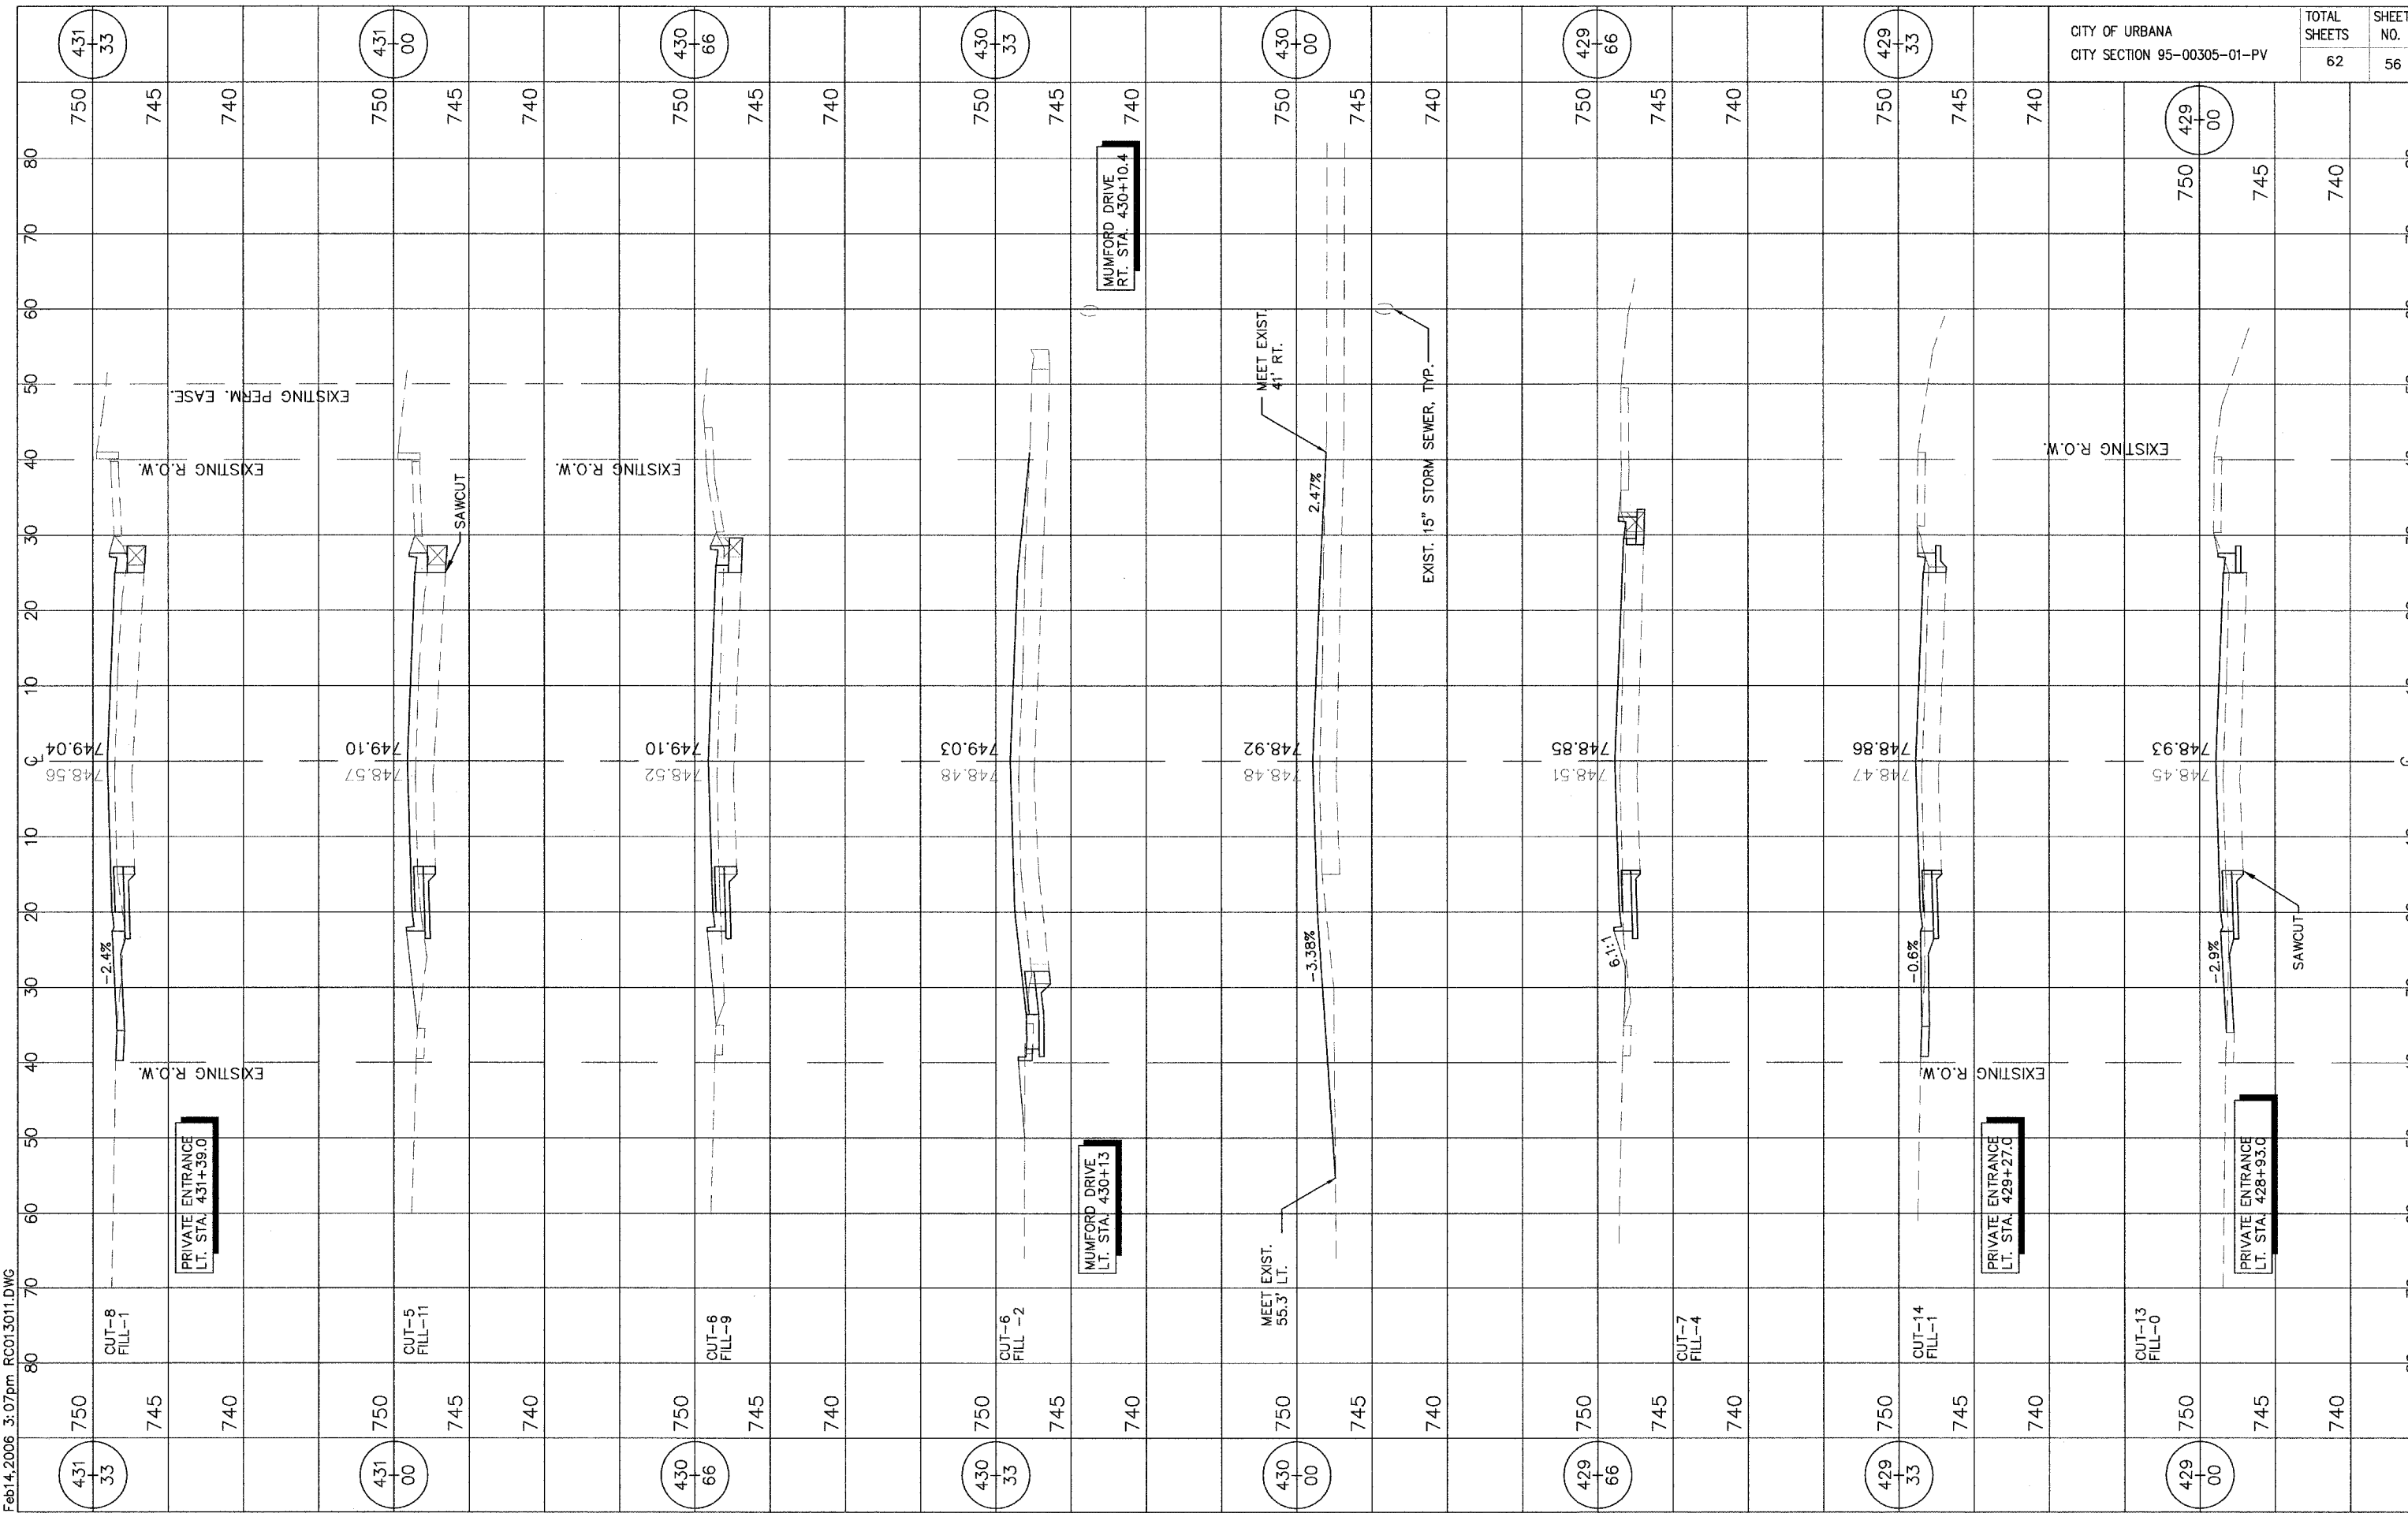

CITY OF URBANA
CITY SECTION 95-00305-01-PV

TOTAL SHEETS	SHEET NO.
62	56