


Feb15,2006 7:22am RC016011.DWG

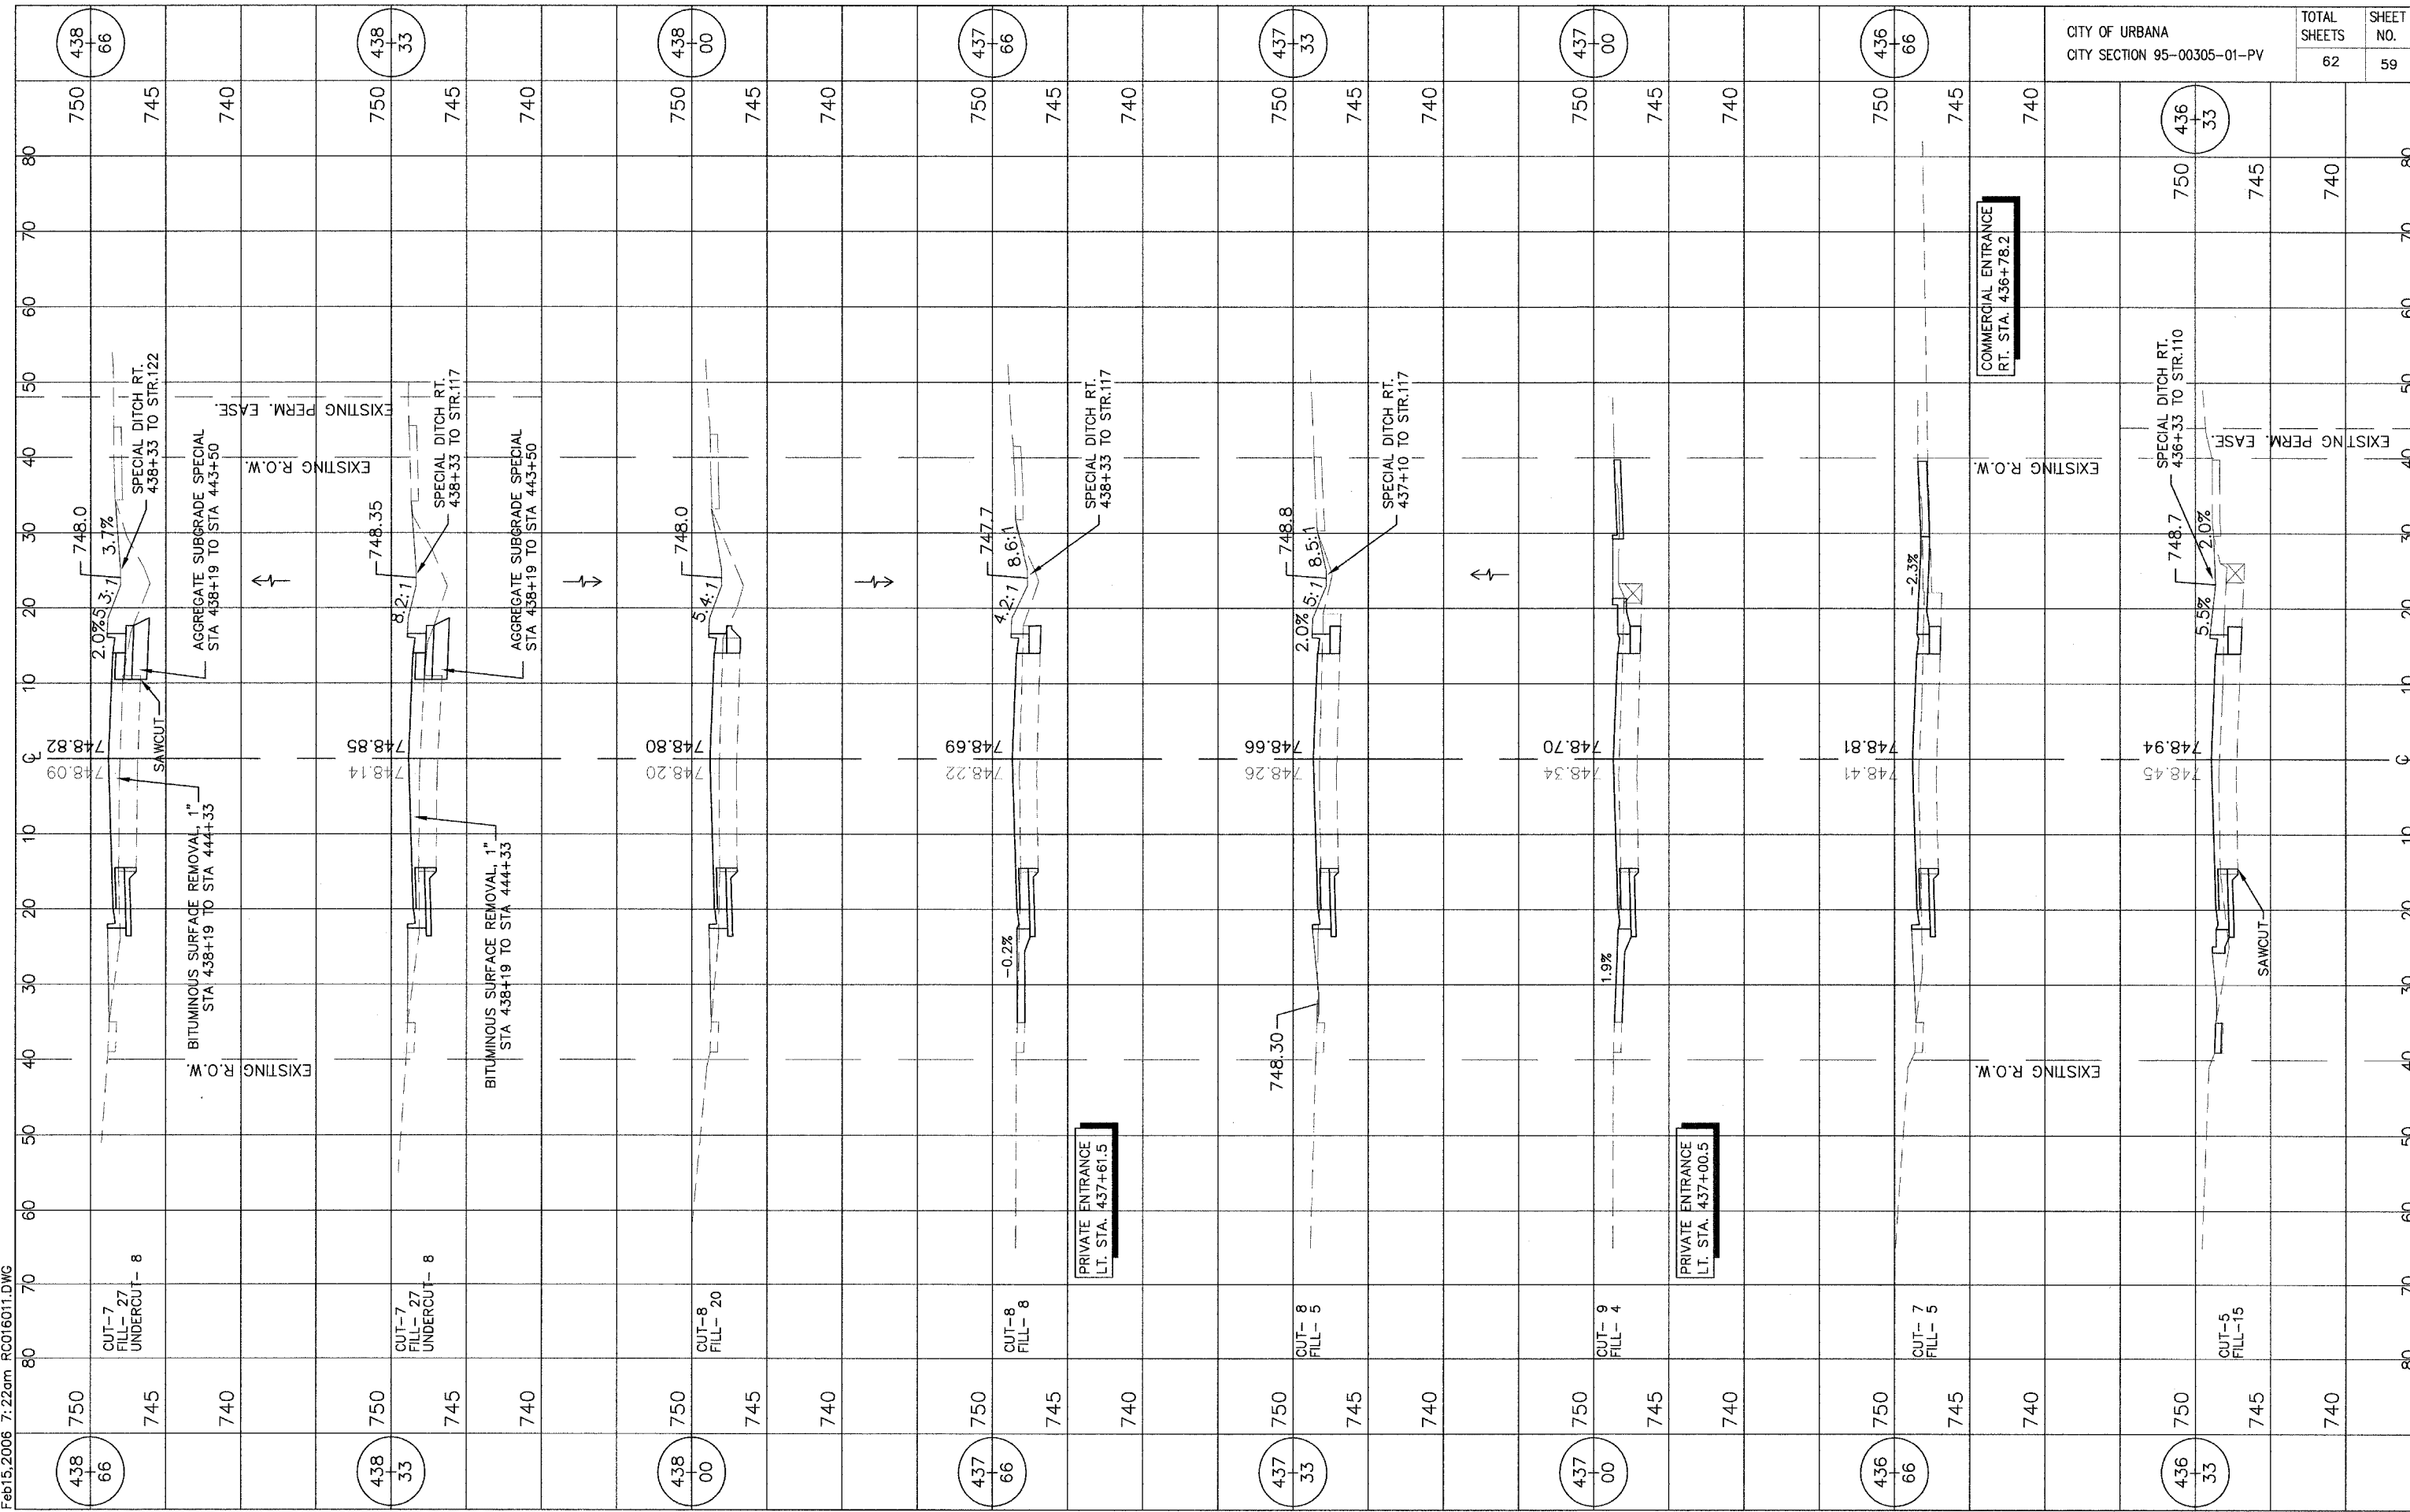

CITY OF URBANA  
CITY SECTION 95-00305-01-PV

TOTAL SHEETS	62	SHEET NO.	59
--------------	----	-----------	----