


| F.A.P. ROUTE       | SECTION           | COUNTY                    | TOTAL SHEETS | SHEET NO. |
|--------------------|-------------------|---------------------------|--------------|-----------|
| 322                | 182 & 18Y, RS 282 | MARION                    | 222          | 41        |
| STA. 2339+00.00    |                   | TO STA. 2345+00.00        |              |           |
| IDOT DIST. NO. 7   |                   | ILLINOIS FED. AID PROJECT |              |           |
| CONTRACT NO. 94700 |                   |                           |              |           |

|           |             |
|-----------|-------------|
| PLAN      | DATE        |
| BY        |             |
| REVISIONS |             |
| NO.       | DESCRIPTION |

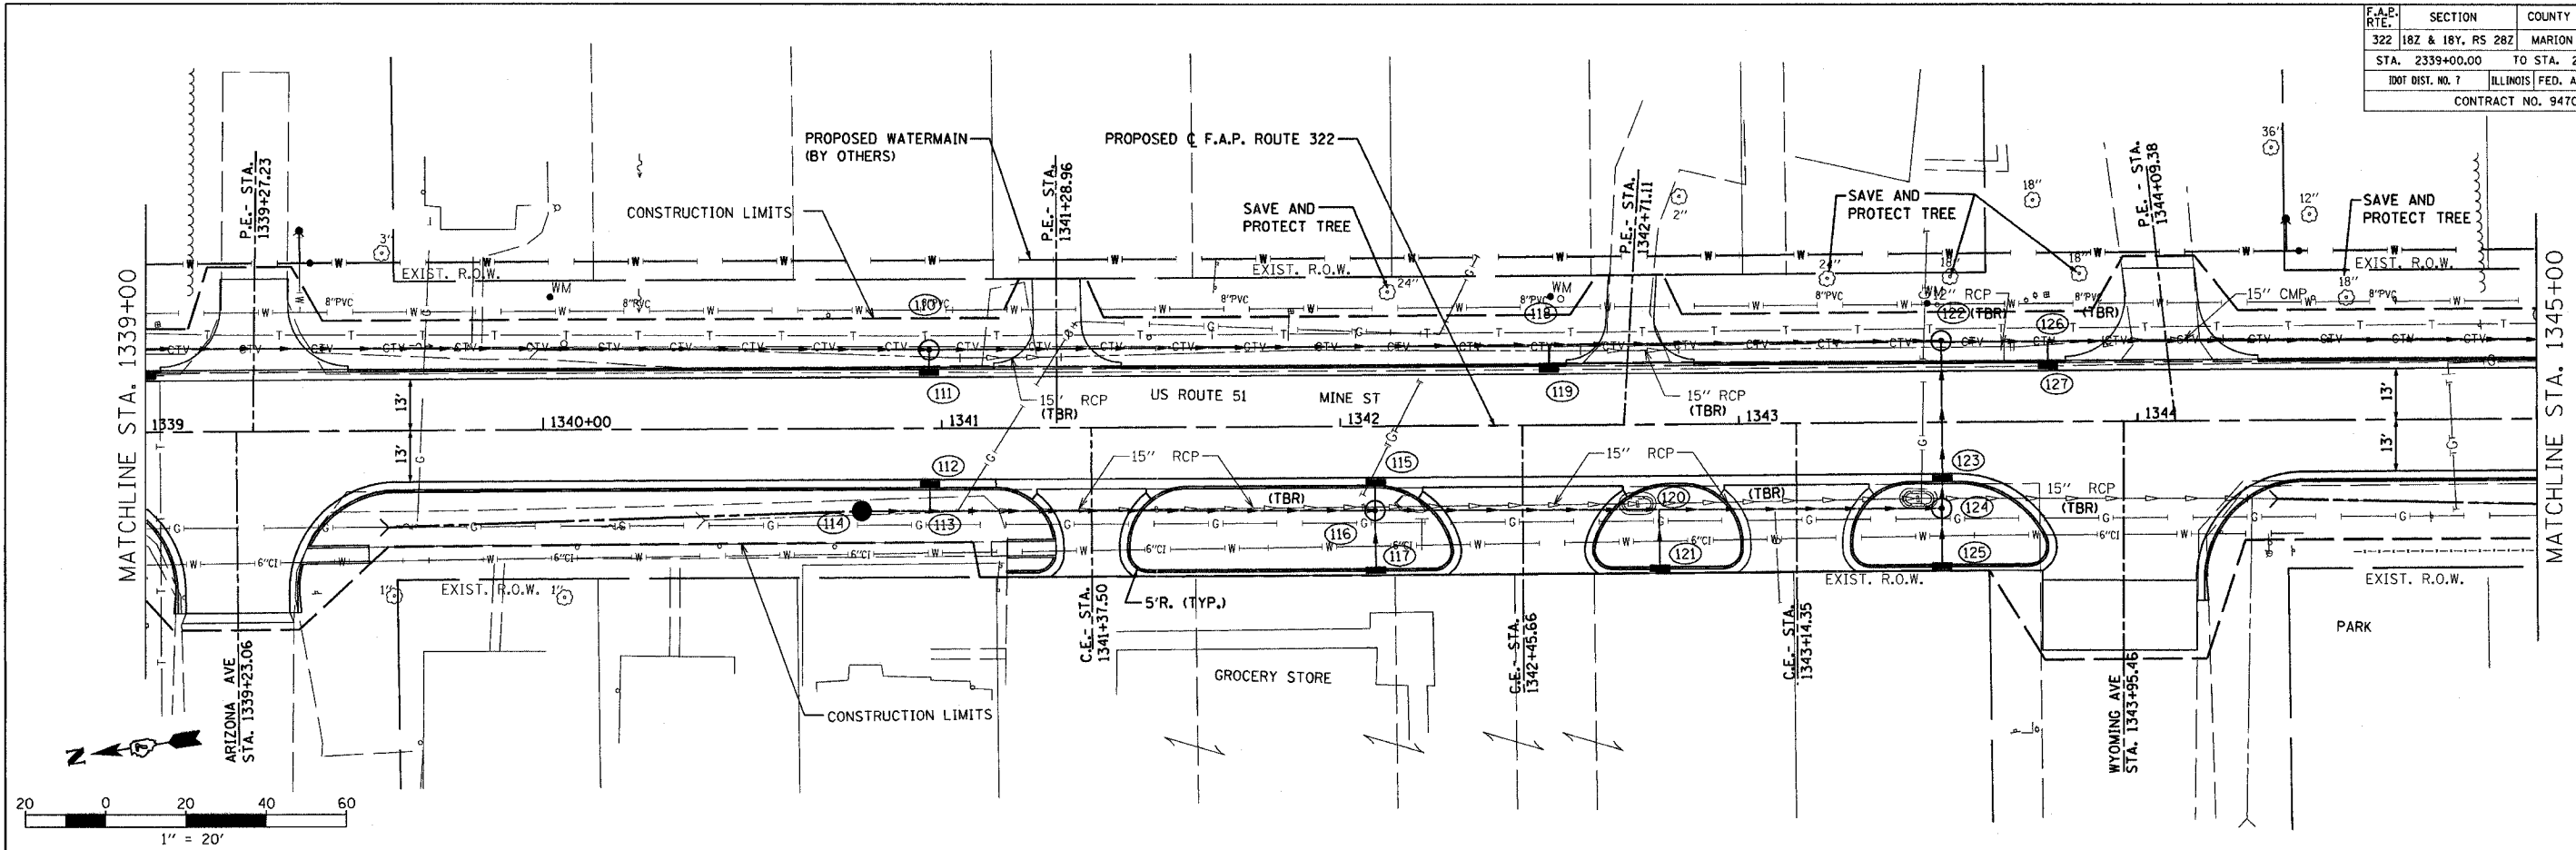

|           |             |
|-----------|-------------|
| PROFILE   | DATE        |
| BY        |             |
| REVISIONS |             |
| NO.       | DESCRIPTION |

