
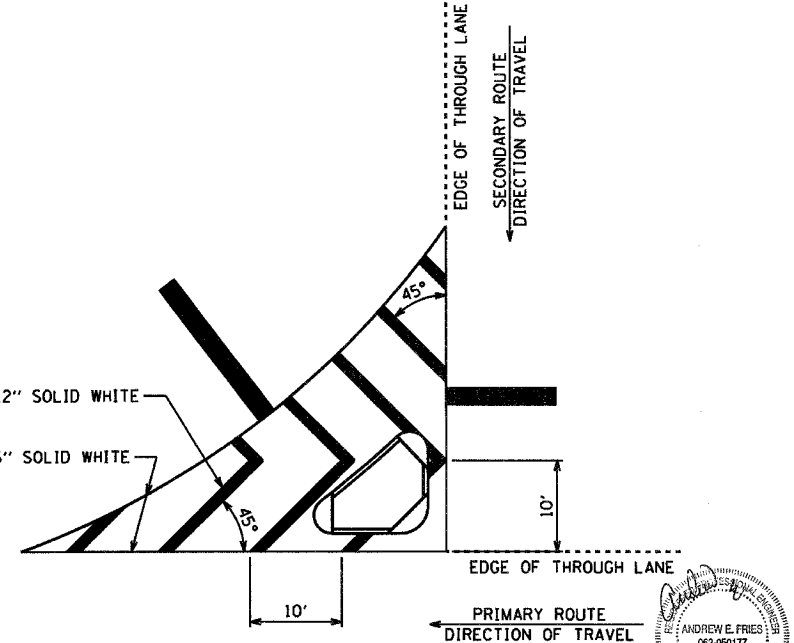



F.A.P. RTE.	SECTION	COUNTY	TOTAL SHEETS	SHEET NO.
322	1BZ & 1BY, RS 28Z	MARION	221	93
STA. 2321+00.00		TO STA. 1333+00.00		
1001 DIST. NO. 7		ILLINOIS FED. AID PROJECT		
CONTRACT NO. 94700				

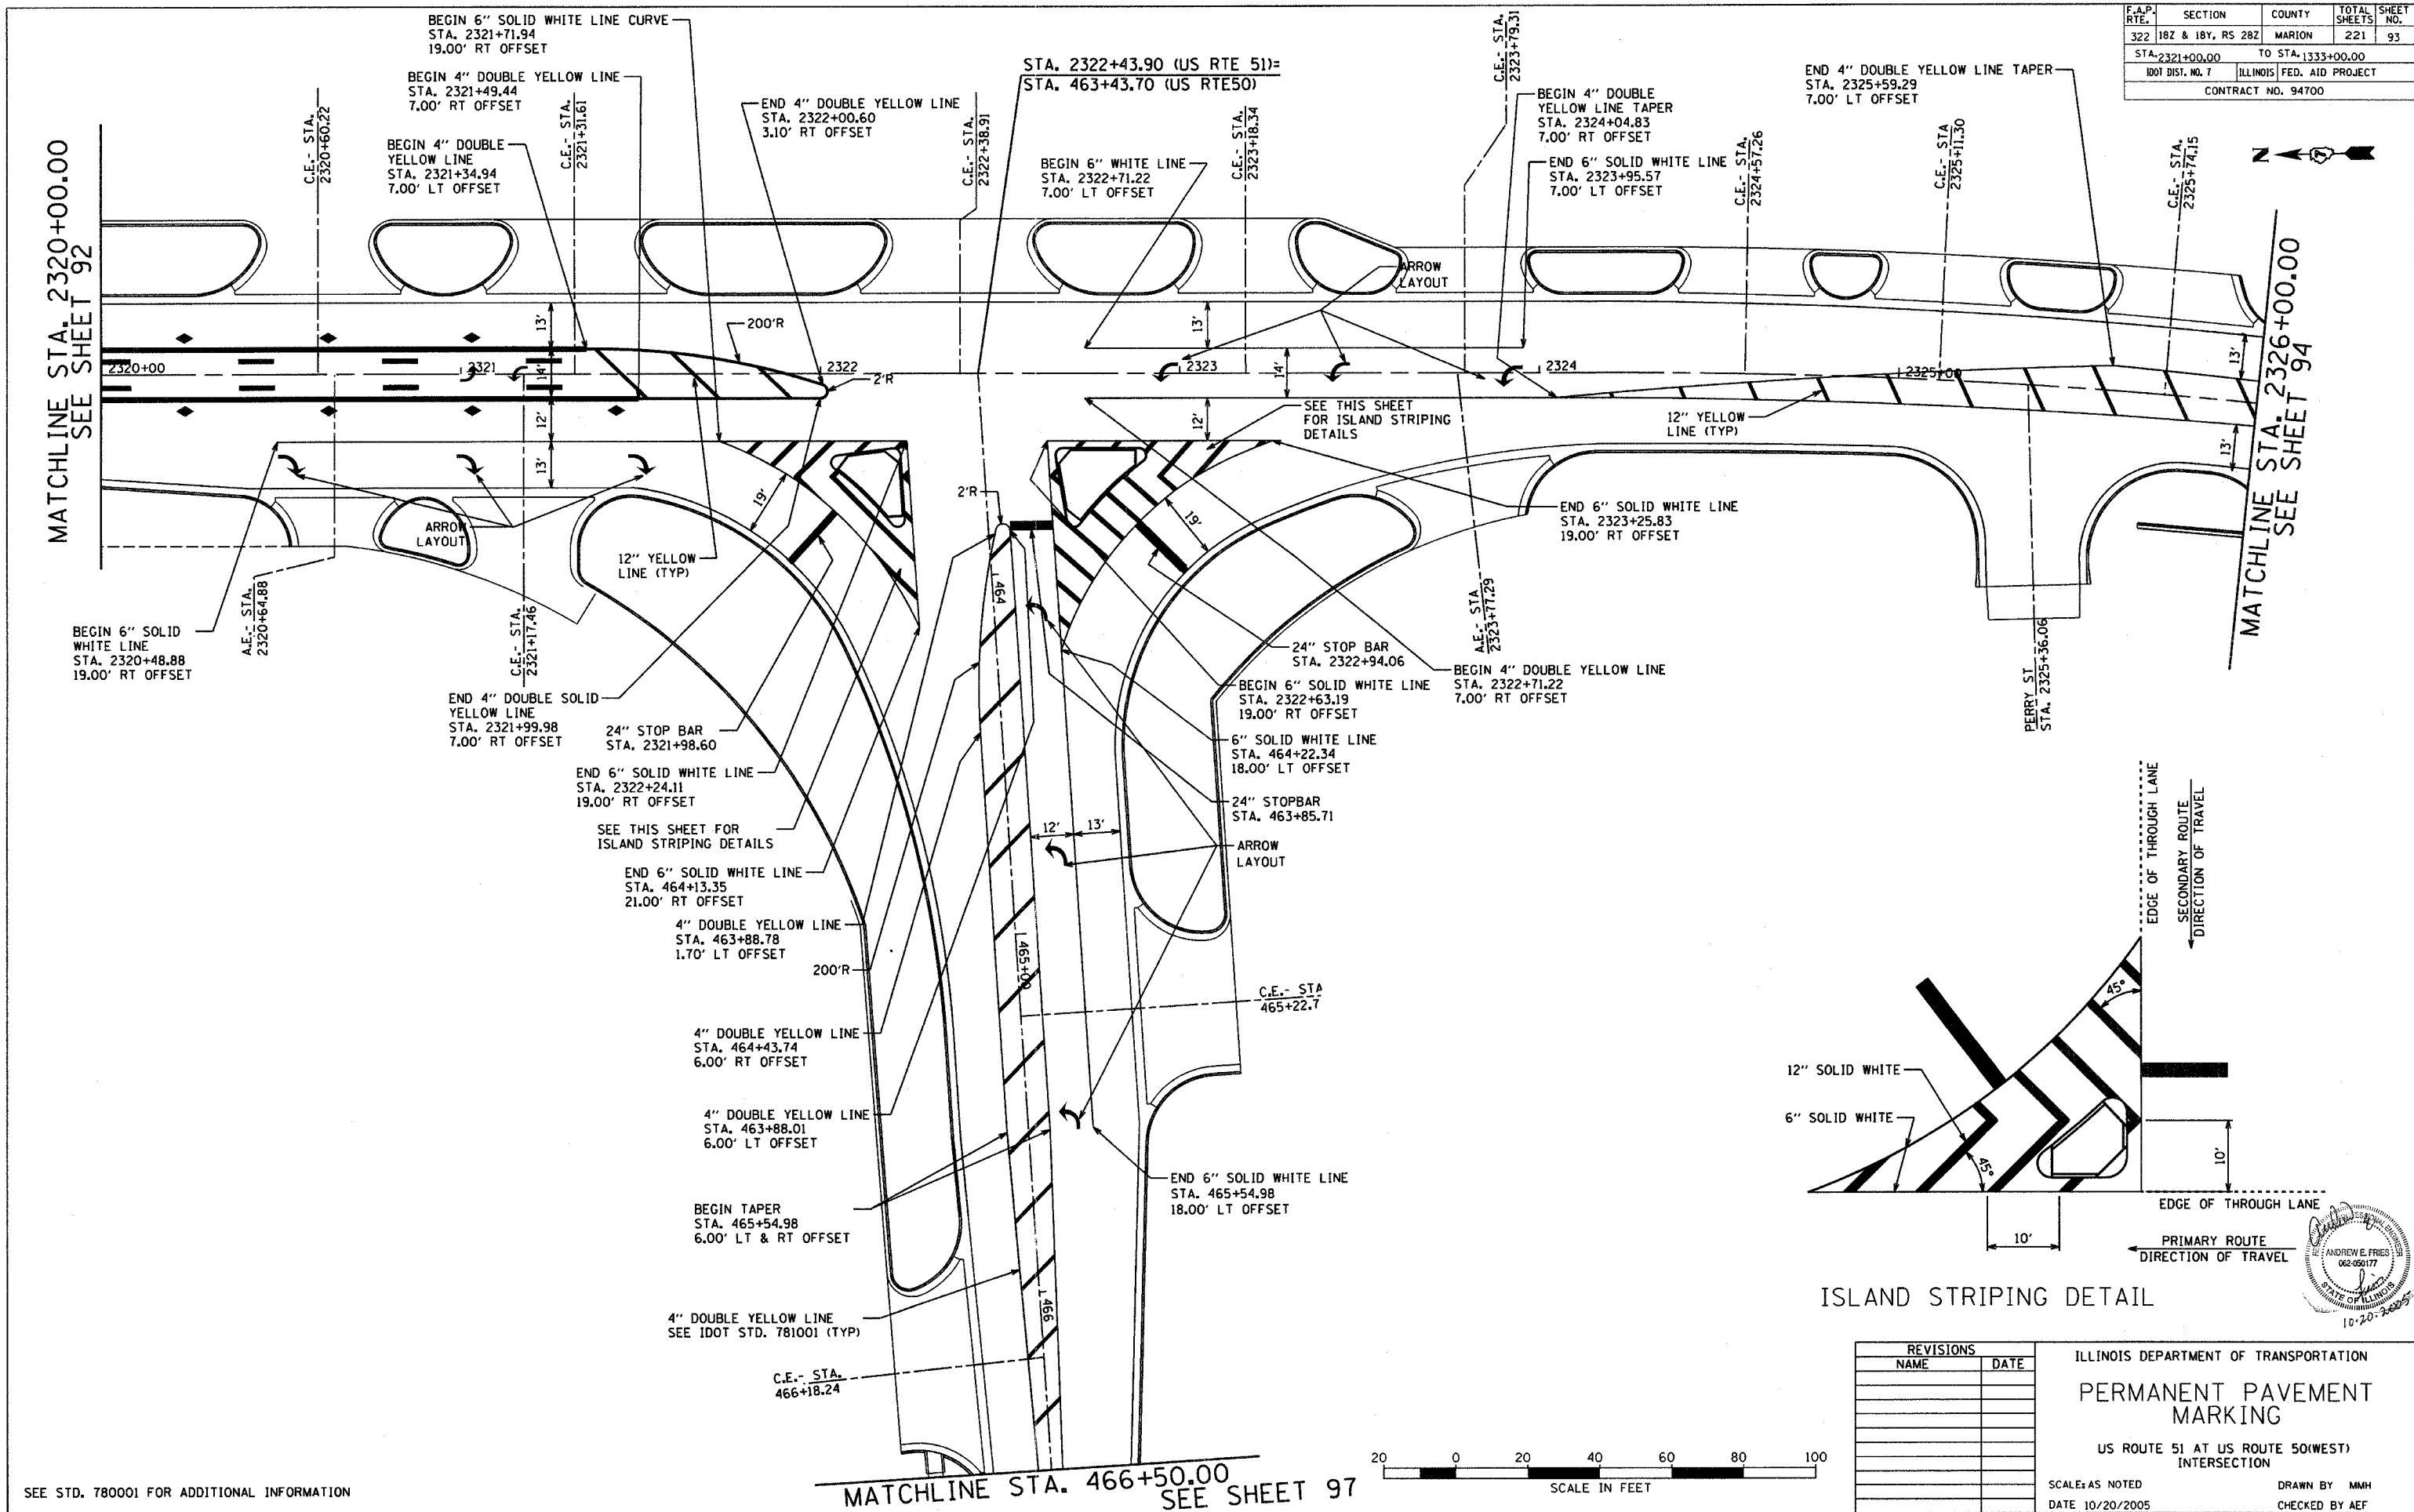

ISLAND STRIPING DETAIL

REVISIONS	
NAME	DATE

ILLINOIS DEPARTMENT OF TRANSPORTATION
PERMANENT PAVEMENT MARKING
 US ROUTE 51 AT US ROUTE 50(WEST) INTERSECTION
 SCALE: AS NOTED
 DATE: 10/20/2005
 DRAWN BY: MMH
 CHECKED BY: AEF

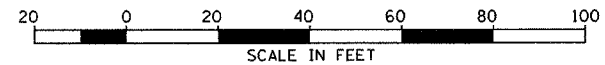

SEE STD. 780001 FOR ADDITIONAL INFORMATION

MATCHLINE STA. 466+50.00
 SEE SHEET 97

