Detail A

FILE\$

5TIME\$

m m

ŵ


р П

See Sheet 7 for Post Spacing

Holders at ±2'-0'' cts.

6"

-Detail B

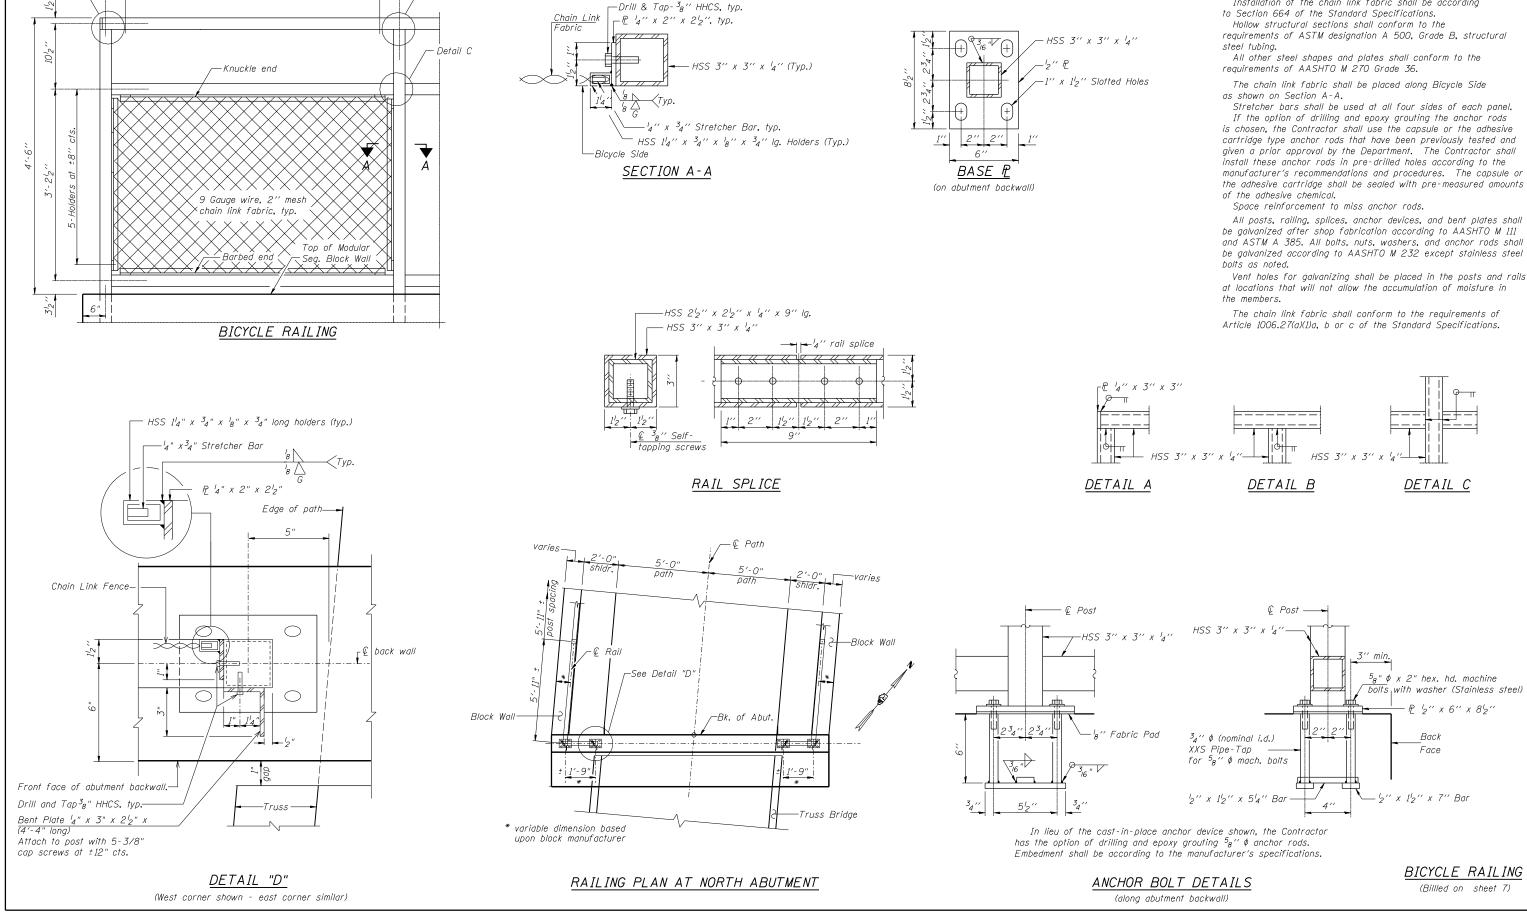

## OFFICE OF WATER RESOURCES

## NOTES

Railing shall be according to Section 509 of the Standard Specifications, except as noted, and will be paid for at the Contract Unit Price per foot for Bicycle Railing. The 9 gauge fabric ties shall be according to Article

1006.27 (d) of the Standard Specifications. Installation of the chain link fabric shall be according