


CONTRACT NUMBER	COUNTY	TOTAL SHEETS	SHEET NO.
GROO2	BOND	29	23

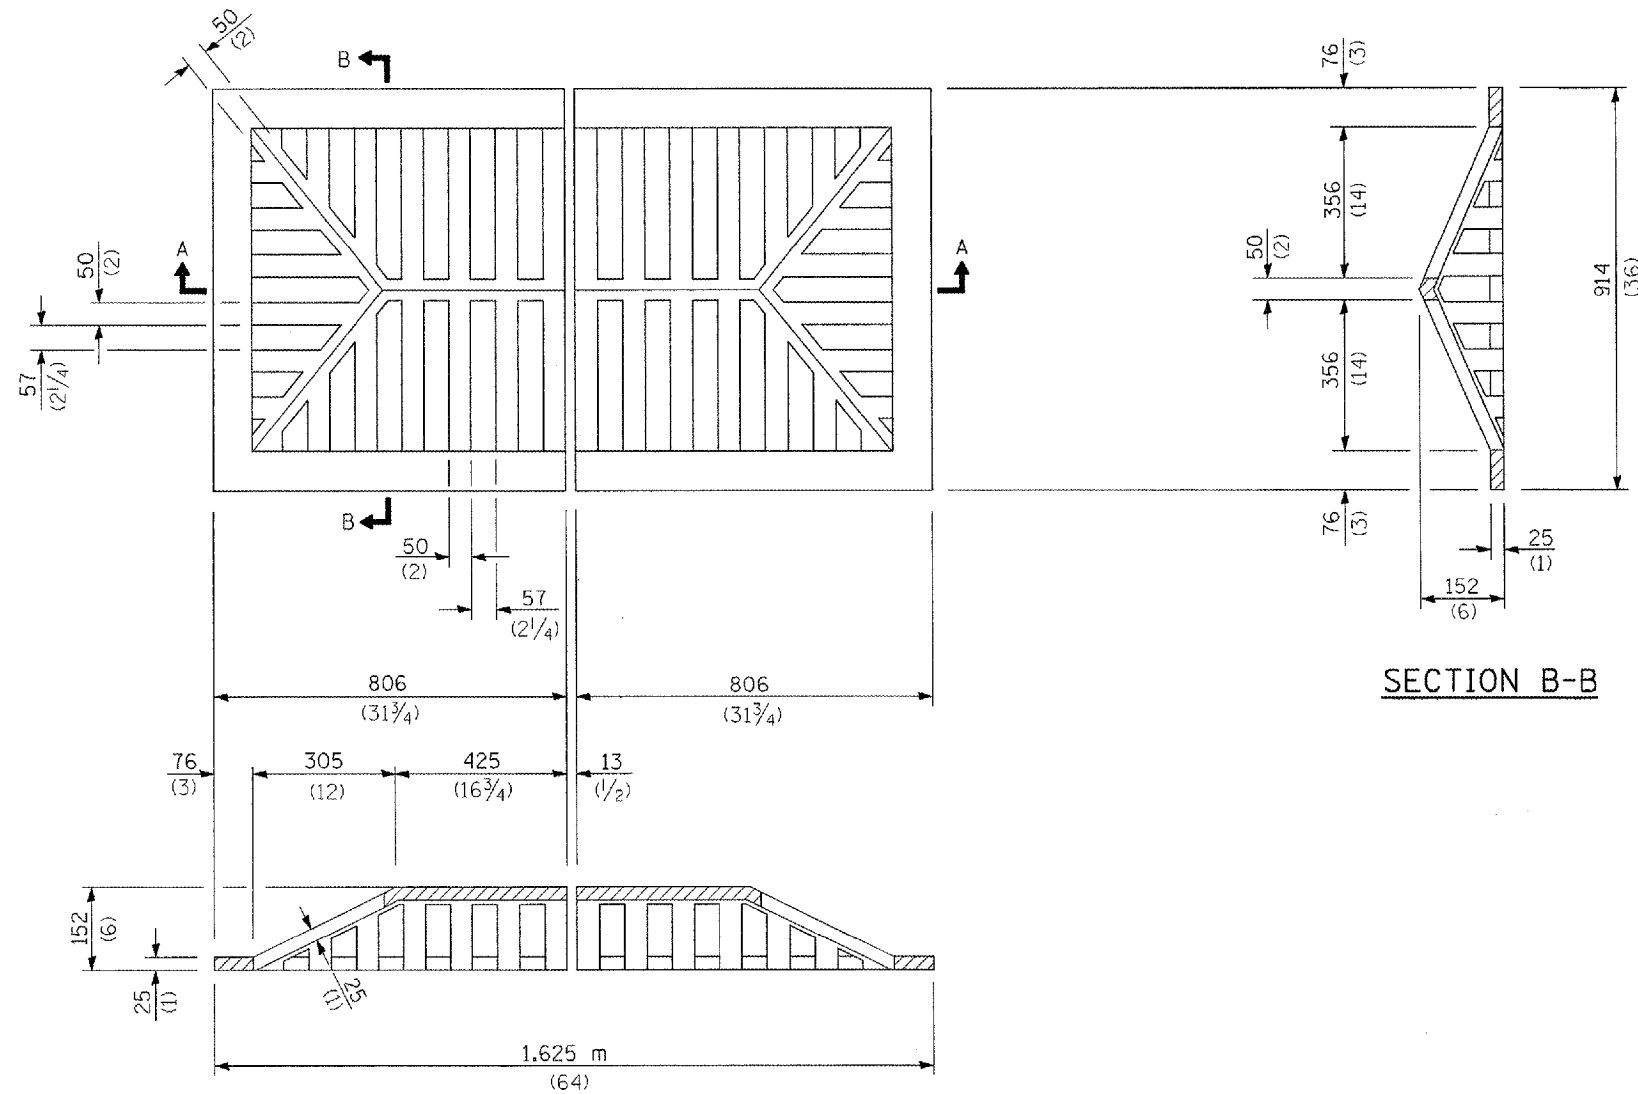

SECTION A-A

CAST GRATE

SECTION B-B

All dimensions are in millimeters (inches) unless otherwise shown.



DATE	DESCRIPTION OF THE REVISIONS	BY

GREENVILLE AIRPORT AUTHORITY GREENVILLE, ILLINOIS

HENRY, MEISENHEIMER & GENDE, INC.
ENGINEERS
CARLYLE, ILLINOIS 62231
www.hmgengineers.com
(618) 584-3711 Fax (618) 584-0217

GRATE TYPE 7	IL. PROJ. NO. GRE-3215
	A.I.P. PROJ. NO. 3-17-0049-B4
STANDARD 604031	FILE NAME IDOT-604031
	DATE 03-24-2006

H.M.G. NO. 6536