


MAR 29, 2006 10:38 AM CAH
 I:\AIRPORTS\LAWRENCE\812-06APN\AIRPORT\SHEETS\R-305XS.DWG - STA. 2+50 TO STA. 3+75

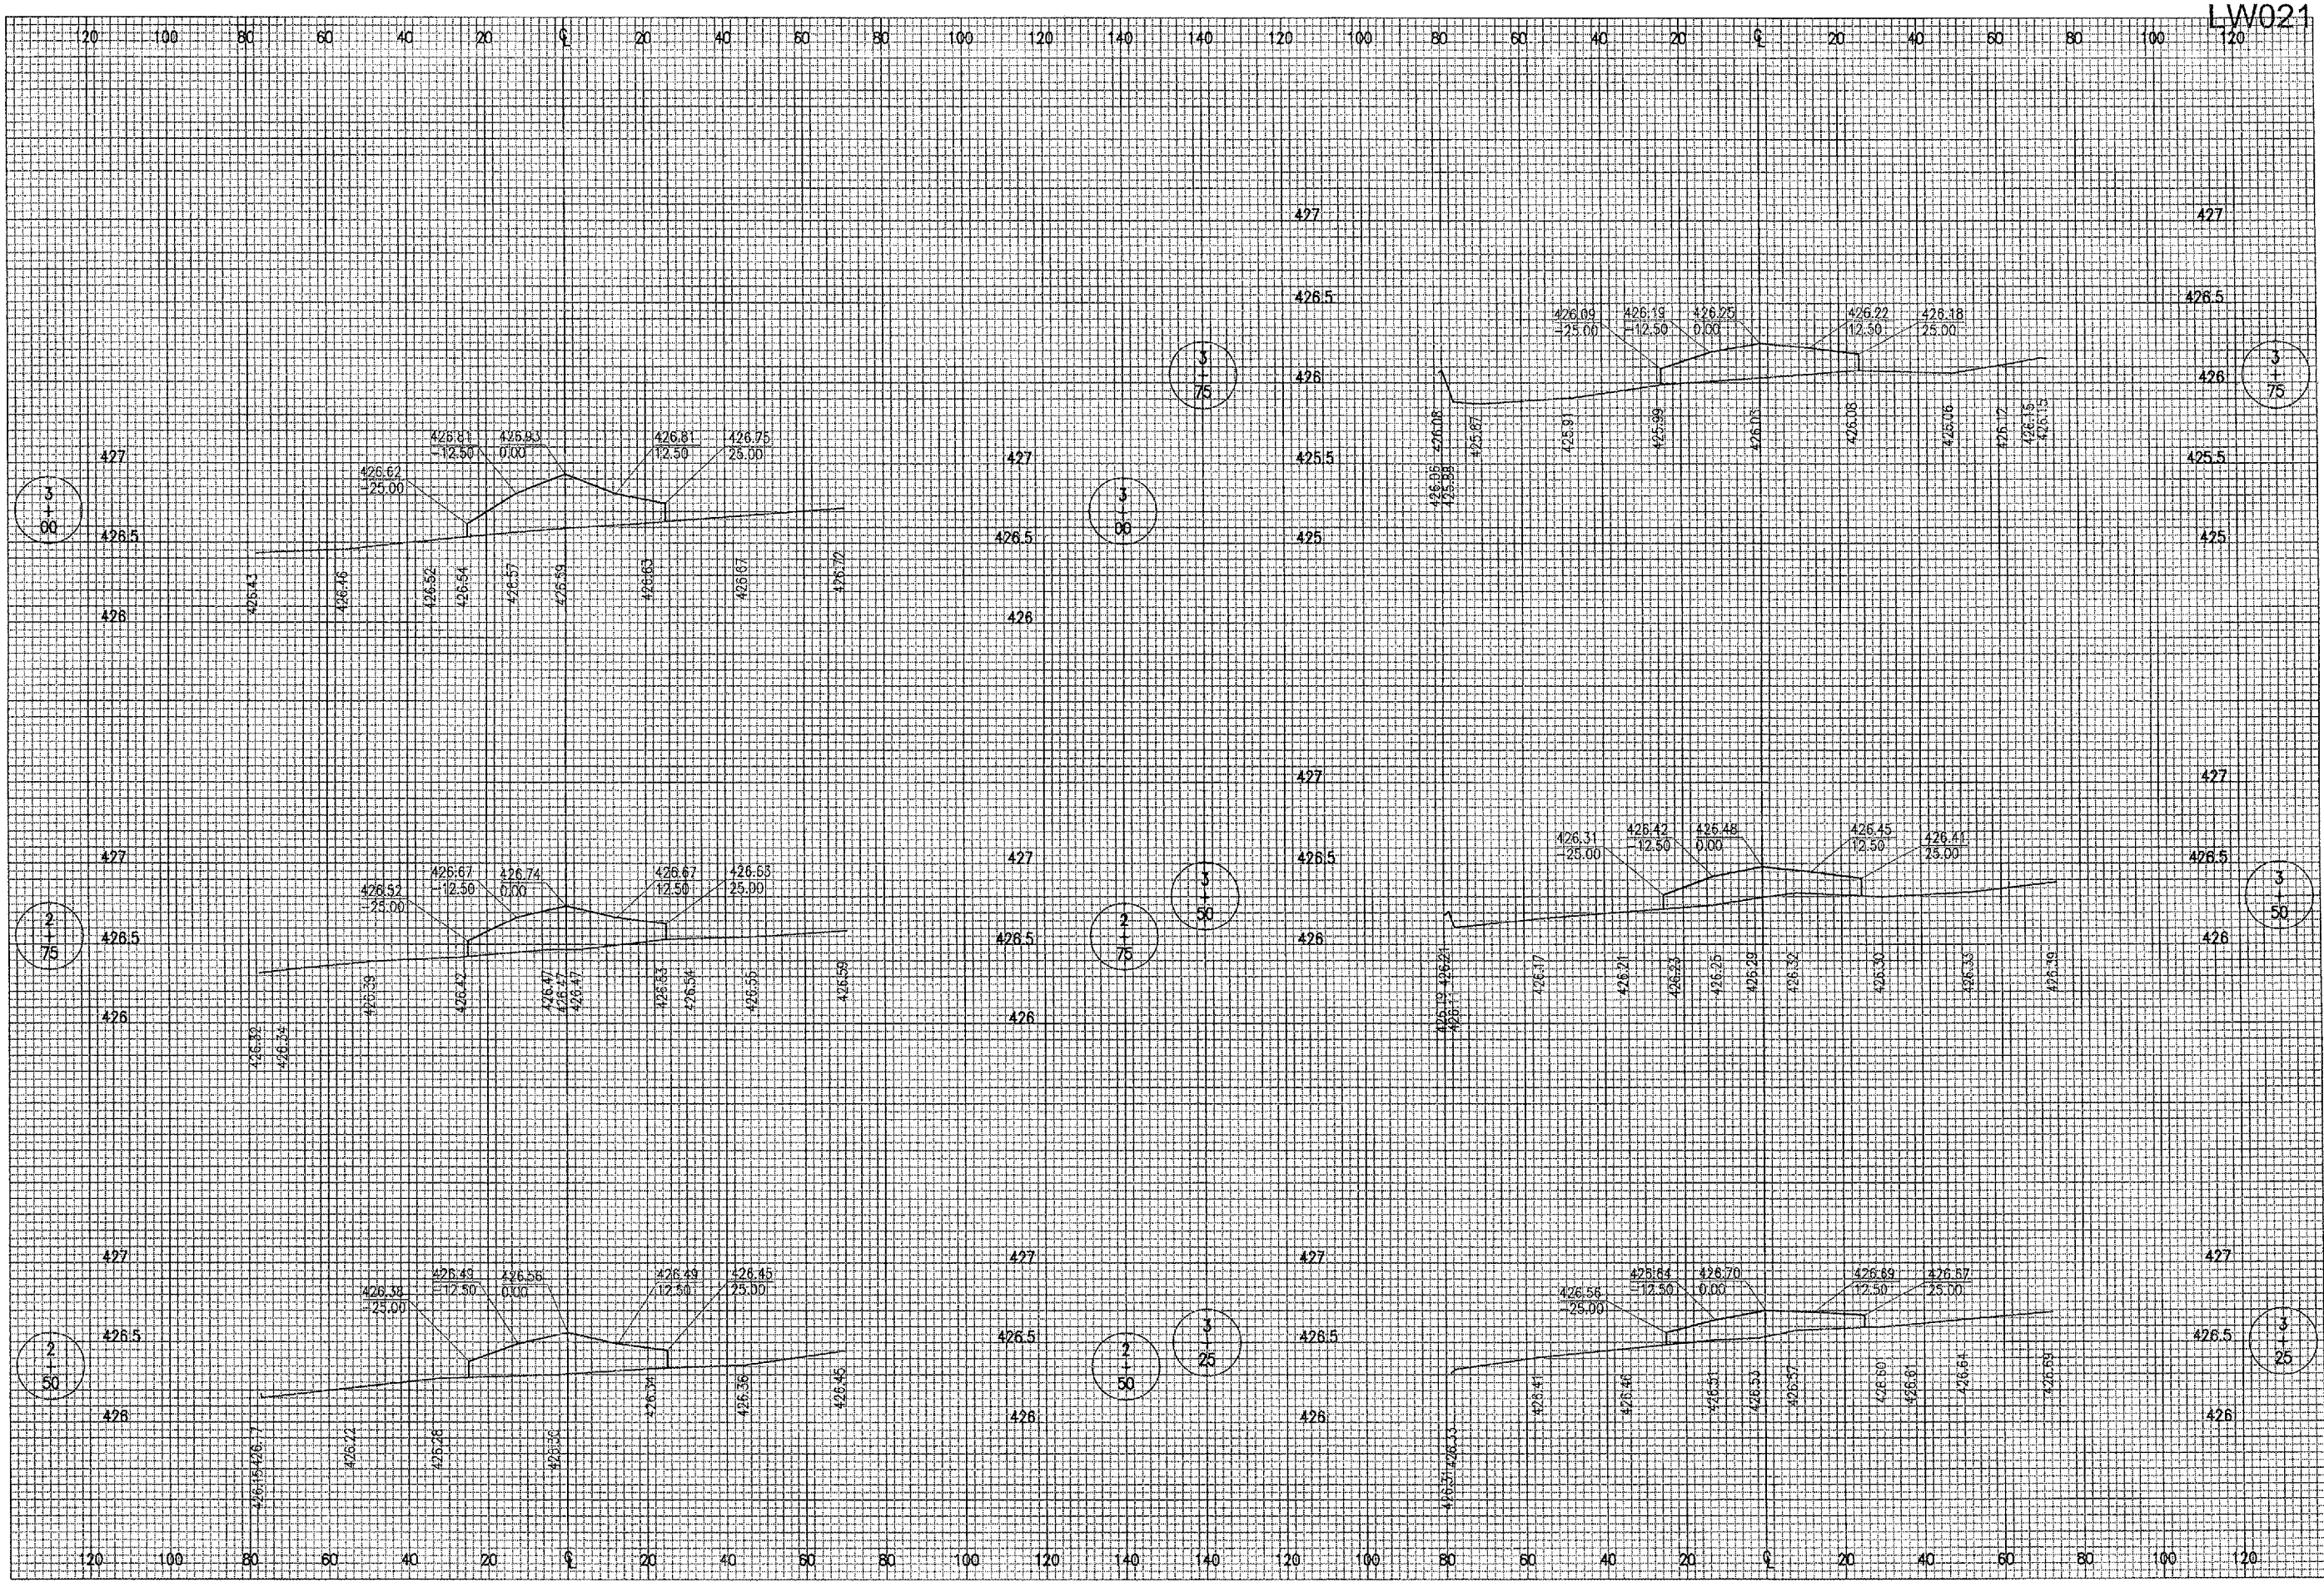


LW021

DATE	REVISION

MID-AMERICAN AIR CENTER
 LAWRENCEVILLE-VINCENNES AIRPORT
 LAWRENCEVILLE, ILLINOIS

IL PROJ.: LW-3546 A.I.P. PROJ.: 3-17-0061-B12

FILE	DATE	BY	REVISION
812-06APND_0800	01/09/06		
R-305XS.DWG	01/09/06		
H, 1" = 20' V, 1" = 0.5'			
Date: 01/09/06			

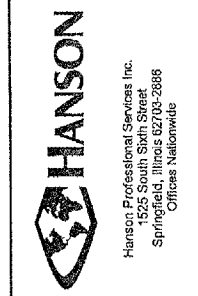

RECONSTRUCTION OF
 TWO APRON AREAS
 PROPOSED CROSS-SECTIONS
 FOR GLIDER CLUB AREA
 STA. 2+50 TO STA. 3+75