

STATE OF ILLINOIS
 DEPARTMENT OF TRANSPORTATION
 DIVISION OF HIGHWAYS


**PROPOSED
 HIGHWAY PLANS**

VARIOUS ROUTES
 SECTION DIST 8 GUARDRAIL 2017-5
 PROJECT HSIP-000V(104)
 GUARDRAIL REPAIRS
 VARIOUS COUNTIES


C-98-022-17

F.A. RTE.	SECTION	COUNTY	TOTAL SHEETS	SHEET NO.
	DIST 8 GUARDRAIL 2017-5	VARIOUS	14	1
		ILLINOIS	CONTRACT NO. 76K15	

FOR INDEX OF SHEETS, SEE SHEET NO. 2

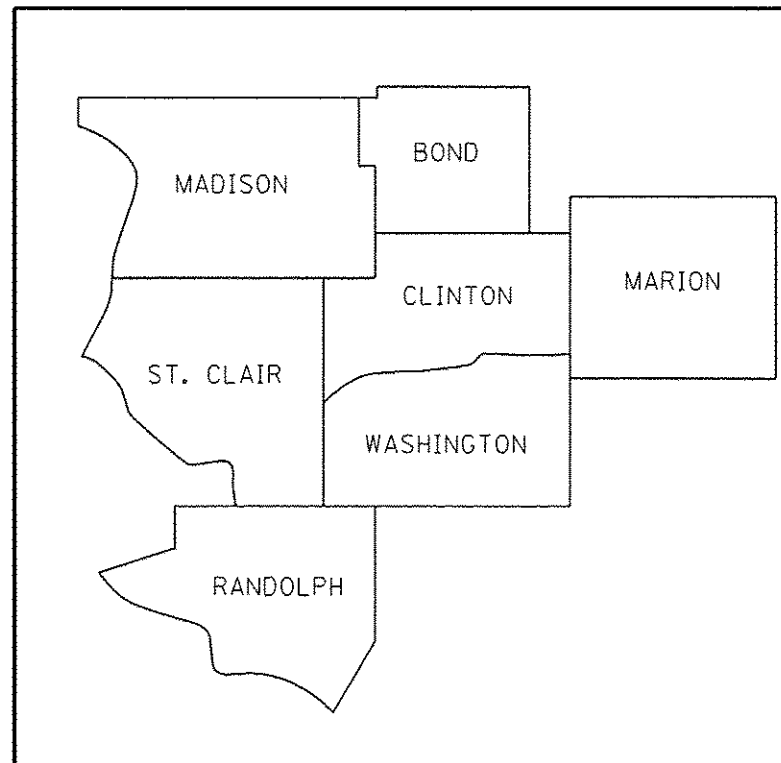

NOT TO SCALE

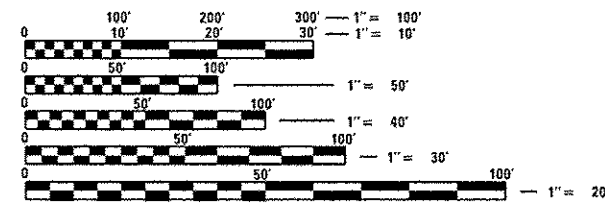

FULL SIZE PLANS HAVE BEEN PREPARED USING STANDARD ENGINEERING SCALES. REDUCED SIZED PLANS WILL NOT CONFORM TO STANDARD SCALES. IN MAKING MEASUREMENTS ON REDUCED PLANS, THE ABOVE SCALES MAY BE USED.

J.U.L.I.E.
 JOINT UTILITY LOCATION INFORMATION FOR EXCAVATION
 1-800-892-0123
 OR 811

PROJECT ENGINEER: HERVE GELIN (618) 346-3179
 SQUAD LEADER: CECIL DOWNING (618) 346-3186

CONTRACT NO. 76K15

STATE OF ILLINOIS
 DEPARTMENT OF TRANSPORTATION

SUBMITTED Jan 27 20 17
Jeffrey Z. Kane REGIONAL ENGINEER

Mar 24 20 17
Maurice M. Addis ENGINEER OF DESIGN AND ENVIRONMENT

Mar 24 20 17
Maurice M. Addis DIRECTOR OF PROGRAM DEVELOPMENT


**PRINTED BY THE AUTHORITY
 OF THE STATE OF ILLINOIS**

Location	Company	Address	Type	Member JULIE	Aerial	Buried
1	E side of IL-140, 200' W of 1471 US Route 140					
	Ameren Illinois	1915 Old Bus Line Rd. Hillsboro, IL 62049	Gas & Electric	Yes	X	X
	AT&T Illinois	3526 State Route 161, Centralia, IL 62801	Communications	Yes	X	X
	City of Greenville	404 S Third Street, Greenville, IL 62246	Sewer/Water	Yes		X
	Village of Smithboro	202 South Main P.O. Box 37, Smithboro, IL 62284	Water	Yes		X
2	N side of IL-140, 140' E of IL Box Culvert 003-2008					
	Southwestern Electric Coop	525 U.S. Route 40, Greenville, IL 62246	Electric	Yes	X	X
	AT&T Illinois	160 West Division St. Maryville, IL 62062	Communications	Yes	X	X
	Three County Public Water District	406 N. Fourth Street P.O. Box 27, New Douglas, IL 62074	Water	Yes		X
3	S Side of IL-140, 100' W of 749 IL-140					
	AT&T Illinois	3526 State Route 161, Centralia, IL 62801	Communications	Yes	X	X
	Southwestern Electric Coop	525 U.S. Route 40, Greenville, IL 62246	Electric	Yes	X	X
4	S Side of IL-140,125' E of IL Box Culvert 003-2011					
	City of Greenville	404 S Third Street, Greenville, IL 62246	Sewer/Water	Yes		X
	Ameren Illinois	1915 Old Bus Line Rd. Hillsboro, IL 62049	Gas & Electric	Yes	X	X
	Frontier Communications (South)	111 E. State St, Mascoutah IL, 62258	Communications	Yes	X	X
5	1000' E of Selmaville Rd					
	AT&T Illinois	3526 State Route 161, Centralia, IL 62801	Communications	Yes	X	X
	US Sonet , LLC	123 East Main Street, Salem, IL 62881	Communications	Yes	X	X
	Ameren Illinois	1008 East 14th Street, Centralia, IL 62801	Gas/Electric	Yes	X	X
	City of Salem	101 South Broadway, Salem, IL 62881	Gas/Wat/Sew	Yes		X
	Tri-County Electric Coop	3906 West Broadway P.O. Box, Mt Vernon, IL 62864	Electric	Yes	X	X
	Charter Communications	815 Charter Commons Dr. Town & Country, MO 63017	Cable TV	Yes	X	X
6	150' E of Crooked Creek					
	AT&T Illinois	3526 State Route 161, Centralia, IL 62801	Communications	Yes	X	X
	Charter Communications	815 Charter Commons Dr. Town & Country, MO 63017	Cable TV	Yes	X	X
	City of Salem	101 South Broadway, Salem, IL 62881	Gas/Wat/Sew	Yes		X
	Tri-County Electric Coop	3906 West Broadway P.O. Box, Mt Vernon, IL 62864	Electric	Yes	X	X
	US Sonet , LLC	123 East Main Street, Salem, IL 62881	Communications	Yes	X	X
	Liberty Utilities	136 East Dean, Virden, IL 62690	Gas	Yes		X
7	100' S of Turkey Creek					
	AT&T Illinois	3526 State Route 161, Centralia, IL 62801	Communications	Yes	X	X
	Countrymark Refining & Logistics	1200 Refinery Road, Mt Vernon, IN 47620	Pipeline	Yes		X


Location	Company	Address	Type	Member JULIE	Aerial	Buried
8,9	150' N of Crooked Creek					
	AT&T Illinois	3526 State Route 161, Centralia, IL 62801	Communications	Yes	X	X
	Village of Central City	141 North Harrison Street, Central City, IL 62801	Sewer	Yes		X
	City of Centralia	222 South Poplar Street P.O. Box 569, Centralia, IL 62801	Sewer/Water	Yes		X
10	200' N of Railroad Bridge					
	AT&T Illinois	3526 State Route 161, Centralia, IL 62801	Communications	Yes	X	X
	Windstream KDL Inc.	3701 Communications Way, Evansville, IN 47715	Communications	Yes	X	X
11	30' N of Prairie Creek					
	Frontier Communications (South)	111 E. State St, Mascoutah IL, 62258	Communications	Yes	X	X
	Ameren Illinois	1008 East 14th Street, Centralia, IL 62801	Gas/Electric	Yes	X	X
	Village of Sandoval	102 North Cherry P.O. Box 279, Sandoval, IL 62882	Sewer/Water	Yes		X
12	E side of IL-15, 500' E of Geisel Ln					
	AT&T Illinois	3526 State Route 161, Centralia, IL 62801	Communications	Yes	X	X
	Clearwave Communications	2 North Vine Street 2nd Floor P.O. Box 808, Harrisburg, IL 62946	Communications	Yes	X	X
	Charter Communications	815 Charter Commons Dr. Town & Country, MO 63017	Cable TV	Yes	X	X
	Ameren Illinois	2610 Broadway St., Mt. Vernon, IL 62864	Gas/Electric	Yes	X	X
	Washington County Water Co	17575 Connecticut Road P.O. Box 284, Nashville, IL 62263	Water	Yes		X
	City of Nashville	190 N. East Court Street, Nashville, IL 62263	Gas/Sew/Wat	Yes		X
13	NE side of IL-127, 1000' N of Oakdale Blacktop Rd					
	Egyptian Telephone Coop. Assn.	1010 West Broadway, P.O. Box158, Steeleville, IL 62288-0158	Communications	Yes	X	X
	Countrymark Refining & Logistics	1200 Refinery Road, Mt Vernon, IN 47620	Pipeline	Yes		X
	Ameren Illinois	2610 Broadway St., Mt. Vernon, IL 62864	Gas/Electric	Yes	X	X
	Tri-County Electric Coop	3906 West Broadway P.O. Box, Mt Vernon, IL 62864	Electric	Yes	X	X
	Washington County Water Co	17575 Connecticut Road P.O. Box 284, Nashville, IL 62263	Water	Yes		X
14	NE side of IL-127, 2350' N of Fillmore Rd					
	Countrymark Refining & Logistics	1200 Refinery Road, Mt Vernon, IN 47620	Pipeline	Yes		X
	Tri-County Electric Coop	3906 West Broadway P.O. Box, Mt Vernon, IL 62864	Electric	Yes	X	X
	AT&T Illinois	3526 State Route 161, Centralia, IL 62801	Communications	Yes	X	X
	Washington County Water Co.	17575 Connecticut Rd, P.O. Box 284, Nashville, IL 62263	Water	Yes		X
	AT&T Corporation	866 Rock Creek Road, Plano, IL 60545-9571	Communications	Yes	X	X
15	NW side of IL-127, 1000' S of Ohio Rd					
	AT&T Illinois	3526 State Route 161, Centralia, IL 62801	Communications	Yes	X	X
	Egyptian Telephone Coop. Assn.	1010 West Broadway, P.O. Box158, Steeleville, IL 62288-0158	Communications	Yes	X	X
	Tri-County Electric Coop	3906 West Broadway P.O. Box, Mt Vernon, IL 62864	Electric	Yes	X	X
	Washington County Water Co.	17575 Connecticut Rd, P.O. Box 284, Nashville, IL 62263	Water	Yes		X

Location	Company	Address	Type	Member JULIE	Aerial	Buried
16						
NW side of IL-127, 750' S of Mississippi Rd						
	Tri-County Electric Cooperative, Inc.	3906 West Broadway, P.O. Box 309, Mt. Vernon, IL 62864-0309	Electric	Yes	X	
	Washington County Water Co.	17575 Connecticut Rd, P.O. Box 284, Nashville, IL 62263	Water	Yes		X
	AT&T Illinois	3526 State Route 161, Centralia, IL 62801	Communications	Yes	X	X
	AT&T Corporation	866 Rock Creek Road, Plano, IL 60545-9571	Communications	Yes	X	X
17						
NE side of IL-153, 500' N of Marissa Rd						
	Frontier Communications (South)	111 E. State St, Mascoutah IL, 62258	Communications	Yes	X	X
	Ameren Illinois	2600 N. Center St. Maryville, IL 62062-0378	Gas & Electric	Yes	X	X
	Washington County Water Co.	17575 Connecticut Rd, P.O. Box 284, Nashville, IL 62263	Water	Yes		X
18						
SE side of IL-153, 200'S of County Highway 29						
	Egyptian Telephone Coop. Assn.	1010 West Broadway, P.O. Box158, Steeleville, IL 62288-0158	Communications	Yes	X	X
	Washington County Water Co.	17575 Connecticut Rd, P.O. Box 284, Nashville, IL 62263	Water	Yes		X
19						
NW side of IL-160, 1000' W of Horn Bill Rd						
	Frontier Communications (South)	111 E. State St, Mascoutah IL, 62258	Communications	Yes	X	X
	Clearwave Communications	2 North Vine Street 2nd Floor P.O. Box 808, Harrisburg, IL 62946	Communications	Yes	X	X
	Charter Communications	815 Charter Commons Dr. Town & Country, MO 63017	Cable TV	Yes	X	X
20						
SW side of IL-153, 300' S of Deer Ln						
	Frontier Communications (South)	111 E. State St, Mascoutah IL, 62258	Communications	Yes	X	X
	Washington County Water Co.	17575 Connecticut Rd, P.O. Box 284, Nashville, IL 62263	Water	Yes		X
21						
S side of Old Route 50, 25' E of IL Box Culvert 014-2438						
	AT&T Illinois	3526 State Route 161, Centralia, IL 62801	Communications	Yes	X	X
	Charter Communications	815 Charter Commons Dr. Town & Country, MO 63017	Cable TV	Yes	X	X
	Ameren Illinois	2600 N. Center St. Maryville, IL 62062-0378	Gas & Electric	Yes	X	X
	Village of Aviston	149 S Page Street P.O. Box 139, Aviston, IL 62216	Sewer/Water	Yes		X
22						
S side of Old Route 50, 500' E of Crestview Ln						
	AT&T Illinois	3526 State Route 161, Centralia, IL 62801	Communications	Yes	X	X
	Charter Communications	815 Charter Commons Dr. Town & Country, MO 63017	Cable TV	Yes	X	X
	Clinton County Electric Coop Inc	475 North Main Street P.O. Box 40, Breese, IL 62230	Electric	Yes	X	X
	City of Trenton	14 West Broadway, Trenton, IL 62293	Sewer/Water	Yes		X
	Tri-Township Water District	813 West Broadway, Highland, IL 62249	Water	Yes		X



Location	Company	Address	Type	Member JULIE	Aerial	Buried
23	E side of IL-163, 5800' S of Town Hall Rd					
	Charter Communications	815 Charter Commons Dr. Town & Country, MO 63017	Cable TV	Yes	X	X
	Frontier Communications (South)	111 E. State St, Mascoutah IL, 62258	Communications	Yes	X	X
	Ameren Illinois	2600 N. Center St. Maryville, IL 62062-0378	Gas & Electric	Yes	X	X
	Enable Mississippi River Gas Transmission	5300 Northshore Cove, North Little Rock, AR 72118	Pipeline	Yes		X
24	NE side of IL-13, 2500' E of Campbell Rd					
	Clearwave Communications	2 North Vine Street 2nd Floor P.O. Box 808, Harrisburg, IL 62946	Communications	Yes	X	X
	Egyptian Telephone Coop. Assn.	1010 West Broadway, P.O. Box158, Steeleville, IL 62288-0158	Communications	Yes	X	X
	Frontier Communications (South)	111 E. State St, Mascoutah IL, 62258	Communications	Yes	X	X
	Ameren Illinois	2600 N. Center St. Maryville, IL 62062-0378	Gas & Electric	Yes	X	X
	Washington County Water Co.	17575 Connecticut Rd, P.O. Box 284, Nashville, IL 62263	Water	Yes		X
	Countrymark Cooperative, LLP	1200 Refinery Rd, Mt. Vernon, IN 47620	Pipeline	Yes		X
	Mediacom LLC Central	90 Main Street, Benton, KY 42025	Cable TV	Yes	X	X
25	E side of IL-4, 300' N of IL-140					
	AT&T Corporation	866 Rock Creek Road, Plano, IL 60545-9571	Communications	Yes	X	X
	Ameren Illinois	2600 N. Center St. Maryville, IL 62062-0378	Gas & Electric	Yes	X	X
	Southwestern Electric Coop	525 U.S. Route 40, Greenville, IL 62246	Electric	Yes	X	X
	Alhambra-Grant Fork Telephone Co	305 E. Main St. P.O. Box 207, Alhambra, IL 62001	Communications	Yes	X	X
	Bond-Madison Water Company	208 Academy Street, Pocahontas, IL 62275	Water	Yes		X
	Village of Hamel	111 S. Old Route 66 P.O. Box 345, Hamel, IL 62046	Sewer/Water	Yes		X
	Madison Telephone Company	21668 Double Arch Road P.O. Box 29, Staunton, IL 62088	Communications	Yes	X	X
	Buckeye Partners	220 E Hawthorne Street, Hartford, IL 62048	Pipeline	Yes		X
26	NE side of IL-127, 1500' N of Conservation Dr					
	AT&T Corporation	866 Rock Creek Road, Plano, IL 60545-9571	Communications	Yes	X	X
	AT&T Illinois	3526 State Route 161, Centralia, IL 62801	Communications	Yes	X	X
	Washington County Water Co.	17575 Connecticut Rd, P.O. Box 284, Nashville, IL 62263	Water	Yes		X
	Tri-County Electric Coop	3906 West Broadway P.O. Box, Mt Vernon, IL 62864	Electric	Yes	X	X
	Countrymark Refining & Logistics	1200 Refinery Road, Mt Vernon, IN 47620	Pipeline	Yes		X
27	415' S Of Adrian Rd					
	Clearwave Communications	2 North Vine Street 2nd Floor P.O. Box 808, Harrisburg, IL 62946	Communications	Yes	X	X
	Frontier Communications (South)	111 E. State St, Mascoutah IL, 62258	Communications	Yes	X	X
	Ameren Illinois	2600 N. Center St. Maryville, IL 62062-0378	Gas & Electric	Yes	X	X
	Village of Fayetteville	2212 Main Ave, Fayetteville, IL 62258	Sewer/Water	Yes		X
	FSH Water Commision	4 Industrial Drive, P.O. Box 97, Freeberg, IL 62243-0097	Water	Yes		X
28	S.N. 067-0040					
	Fountain Water District	732 Quarry Road, Valmeyer, IL 62295	Water	Yes		X
	Harrisonville Telephone Company	213 S. Main Street, P.O. Box 149, Waterloo, IL 62298-0149	Communications	Yes	X	X
	Monroe County Electric COOP Inc	6132 State Route 3, P.O. Box 128, Waterloo, IL 62298	Electric	Yes	X	X

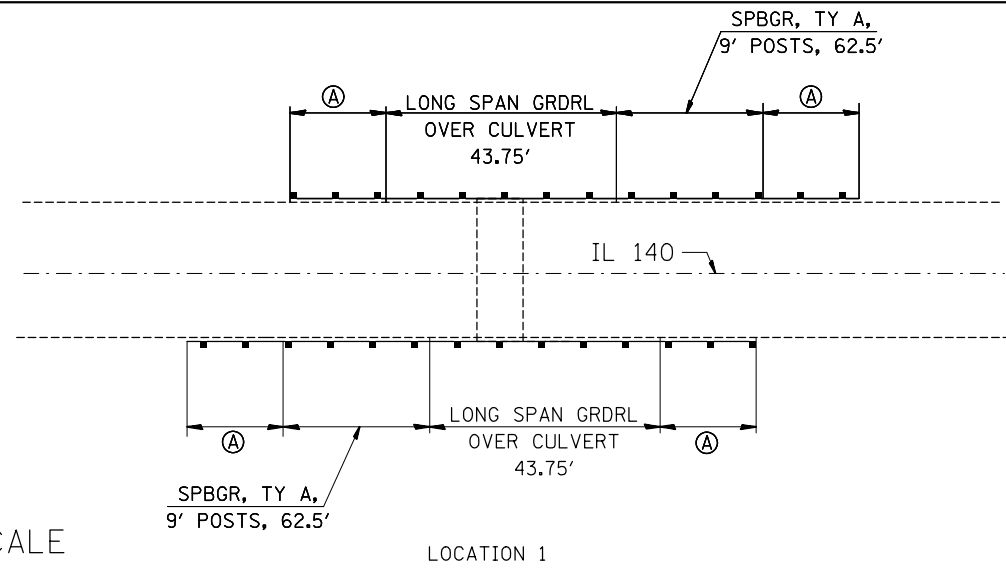


NOT TO SCALE

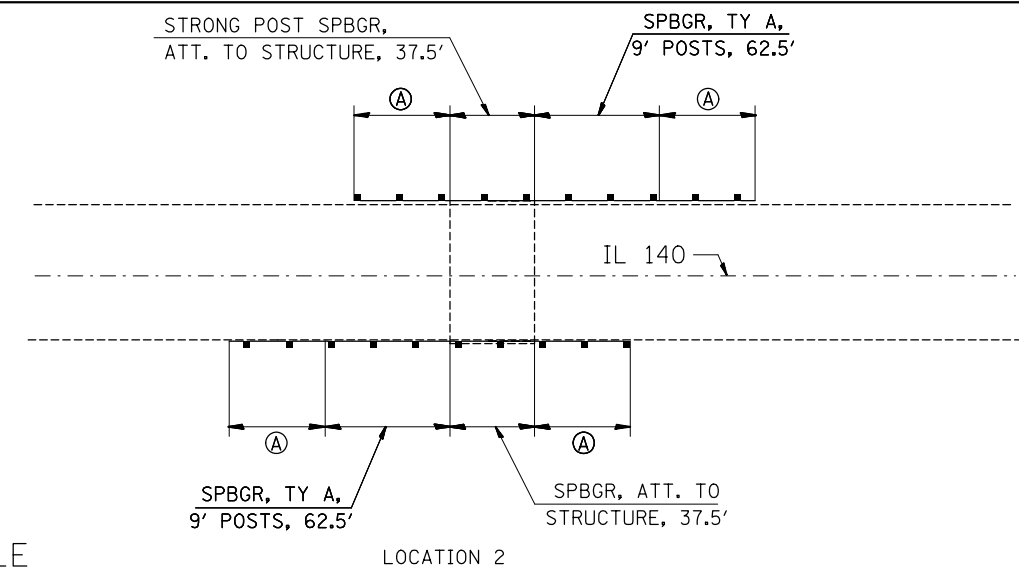


NOT TO SCALE

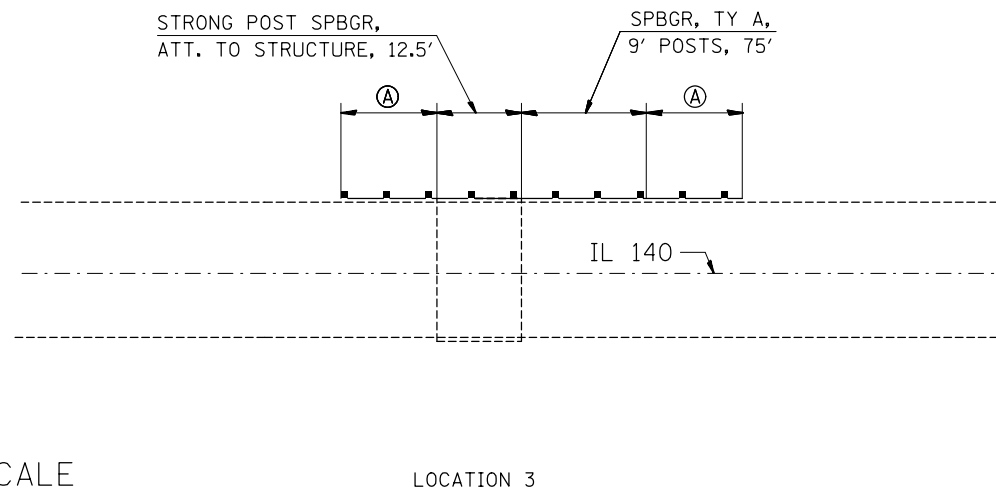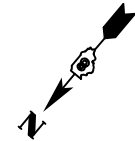

NOT TO SCALE

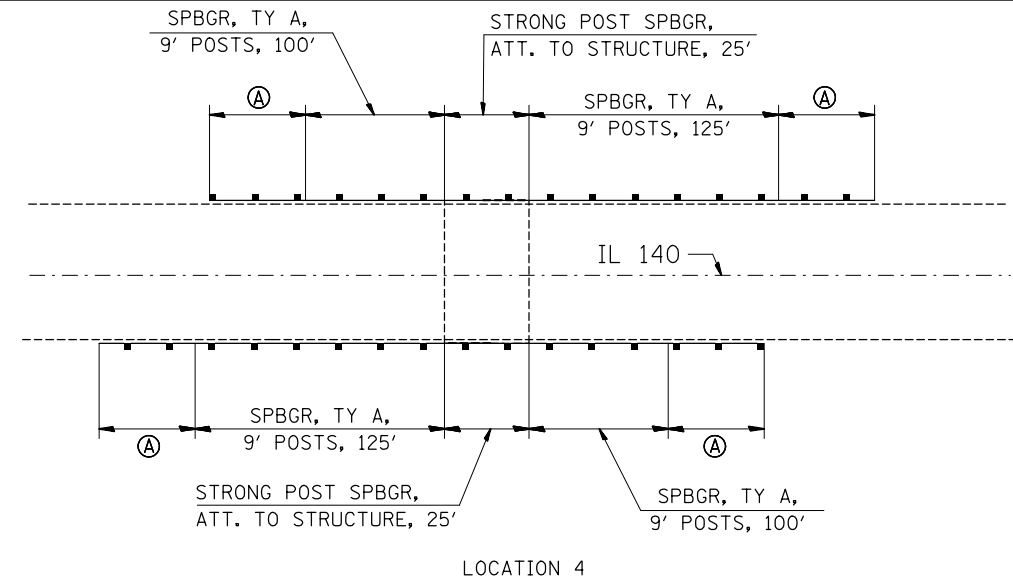

NOT TO SCALE

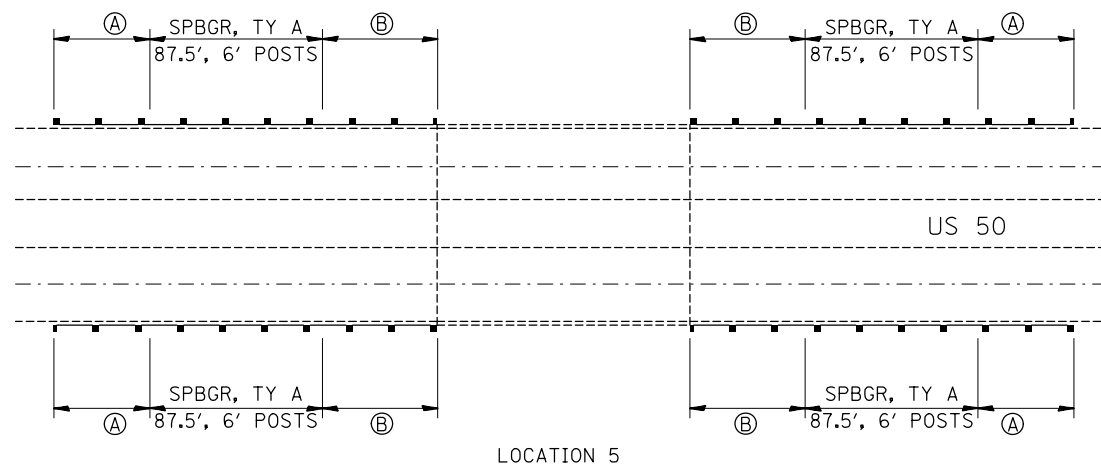

NOT TO SCALE

- Ⓐ = TRAFFIC BARRIER TERM. TYPE 1 SPECIAL (TANGENT)
- Ⓑ = TRAFFIC BARRIER TERM. TYPE 6






FILE NAME =	USER NAME = DintelmanJN	DESIGNED -	REVISED -
pw:\IL084EBIDINTEG.illinois.gov\PIWIDOT\Documents\IDOT Offices\District 8\Projects\0876\Drawings\CADsheets\0876K15-shd-detail.dwg		CHECKED -	REVISED -
		DATE -	REVISED -

**STATE OF ILLINOIS
DEPARTMENT OF TRANSPORTATION**

GUARDRAIL DETAILS


SCALE: SHEET NO. OF SHEETS STA. TO STA.

F.A. RTE.	SECTION	COUNTY	TOTAL SHEETS	SHEET NO.
	DIST 8 GUARDRAIL 2017-5	VARIOUS	14	9
FED. ROAD DIST. NO. ILLINOIS FED. AID PROJECT			CONTRACT NO. 76K15	

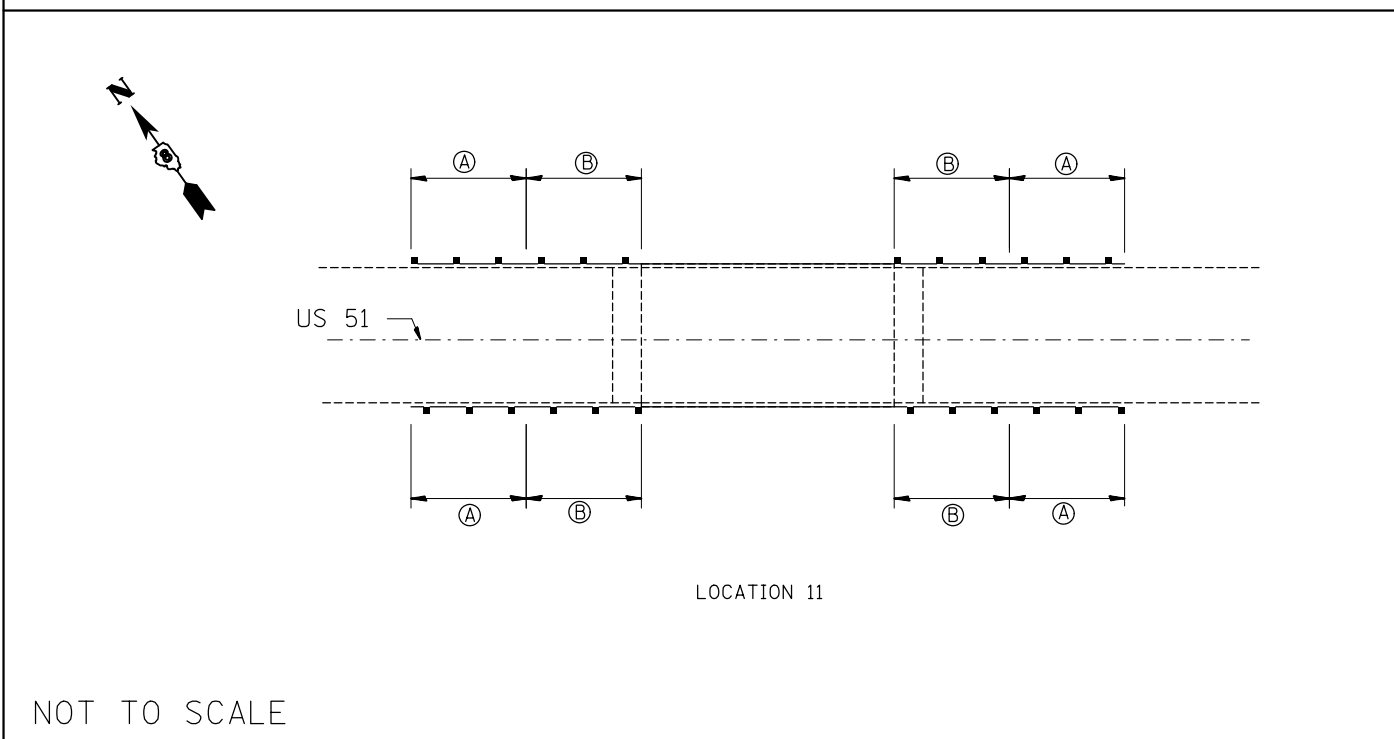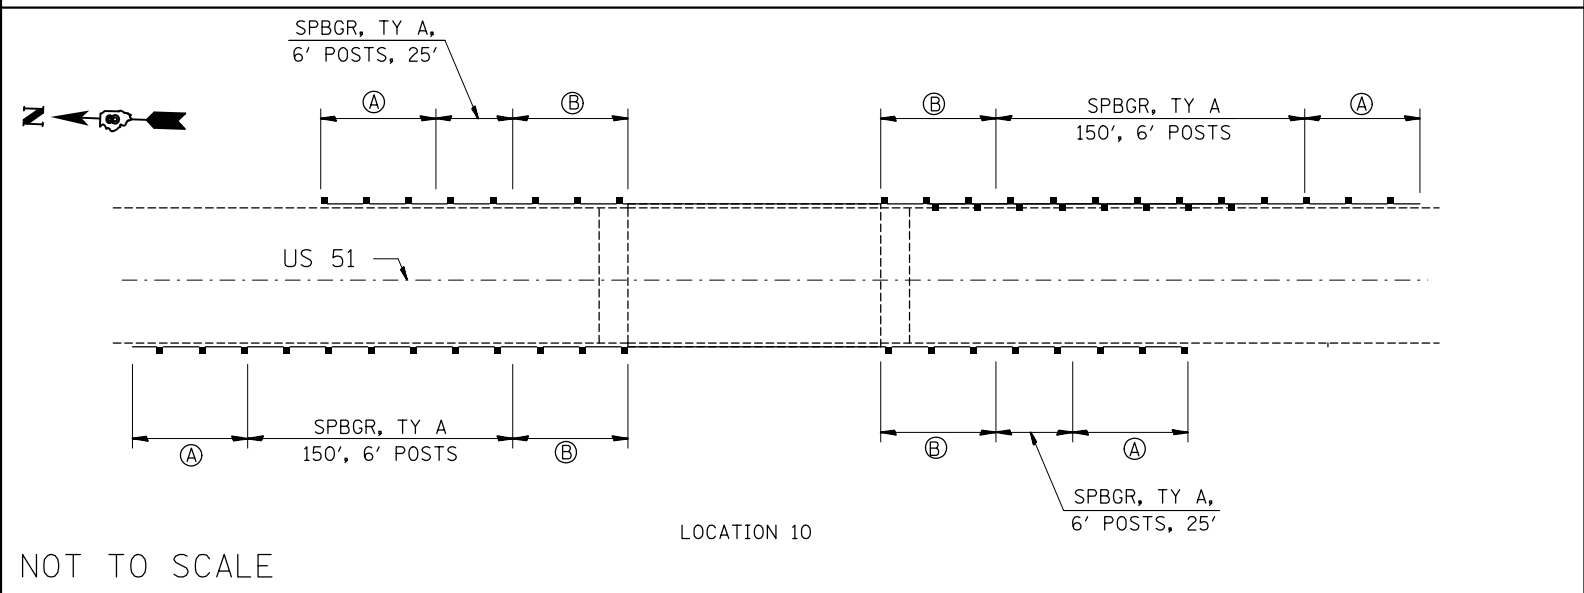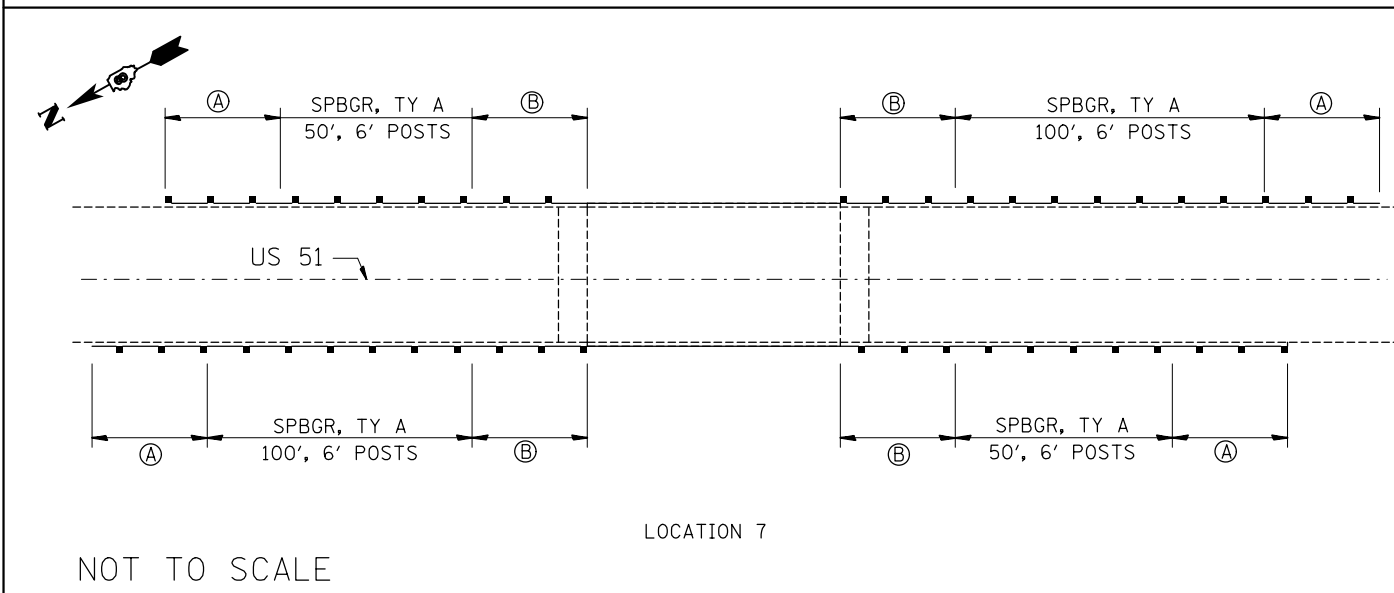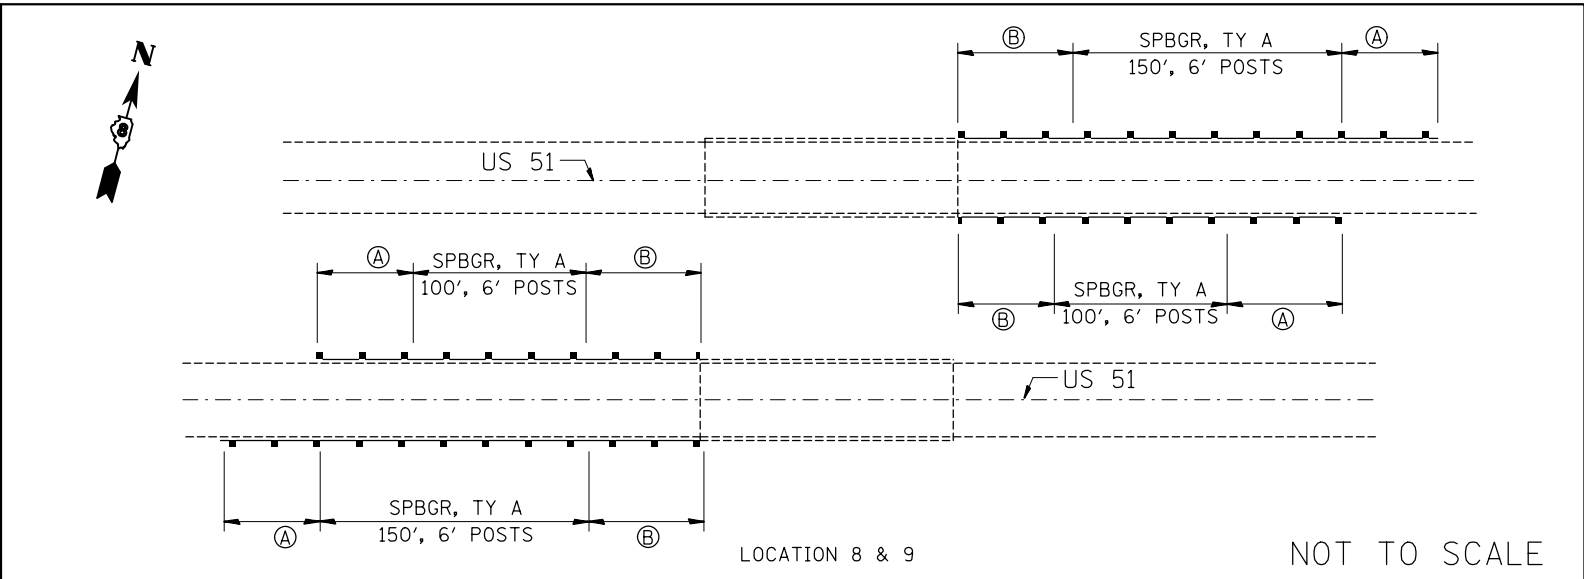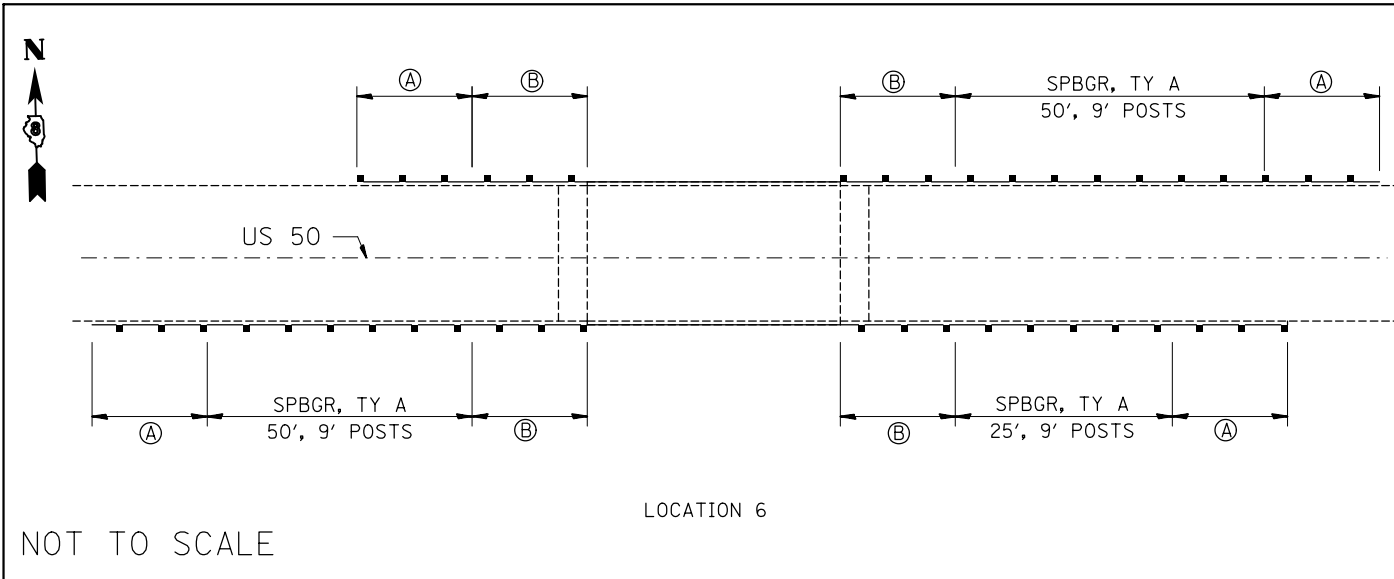


Ⓐ = TRAFFIC BARRIER TERM. TYPE 1 SPECIAL (TANGENT)
 Ⓑ = TRAFFIC BARRIER TERM. TYPE 6

FILE NAME =	USER NAME = DintelmanJN	DESIGNED -	REVISED -	STATE OF ILLINOIS DEPARTMENT OF TRANSPORTATION	GUARDRAIL DETAILS			F.A. RTE.	SECTION	COUNTY	TOTAL SHEETS	SHEET NO.
pw:\IL\084EBIDINTEG\illinois.gov\PWIDOT\Documents\IDOT Offices\District 8\Projects\0875\KAWIND\Drawings\CADsheets\D876K15-shd-detail.dwg		CHECKED -	REVISED -					DIST 8 GUARDRAIL 2017-5	VARIOUS	14	10	
PLOT SCALE = 100.0000' / in.		CHECKED -	REVISED -					CONTRACT NO. 76K15				
PLOT DATE = 2/3/2017		DATE -	REVISED -					FED. ROAD DIST. NO.	ILLINOIS	FED. AID PROJECT		
				SCALE:	SHEET NO.	OF SHEETS	STA.	TO STA.				

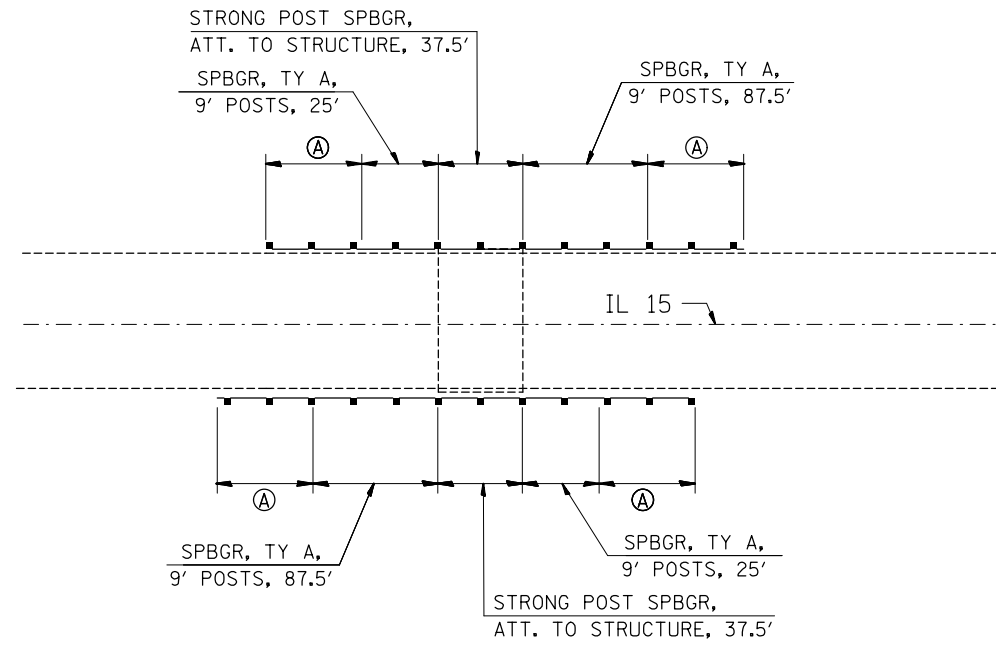



LOCATION 12

NOT TO SCALE

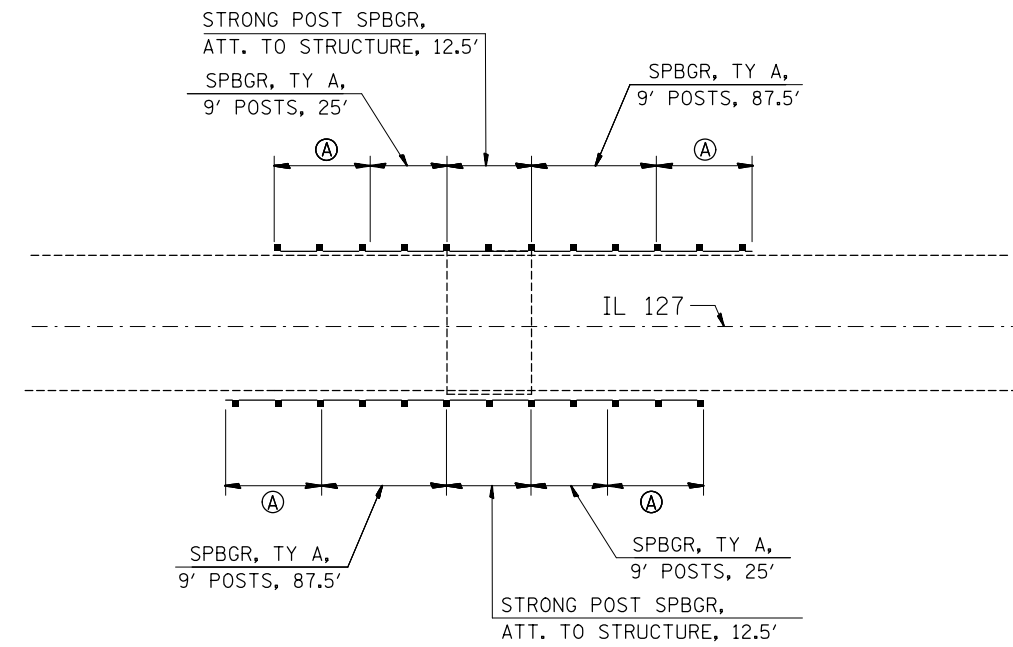

LOCATION 13

NOT TO SCALE

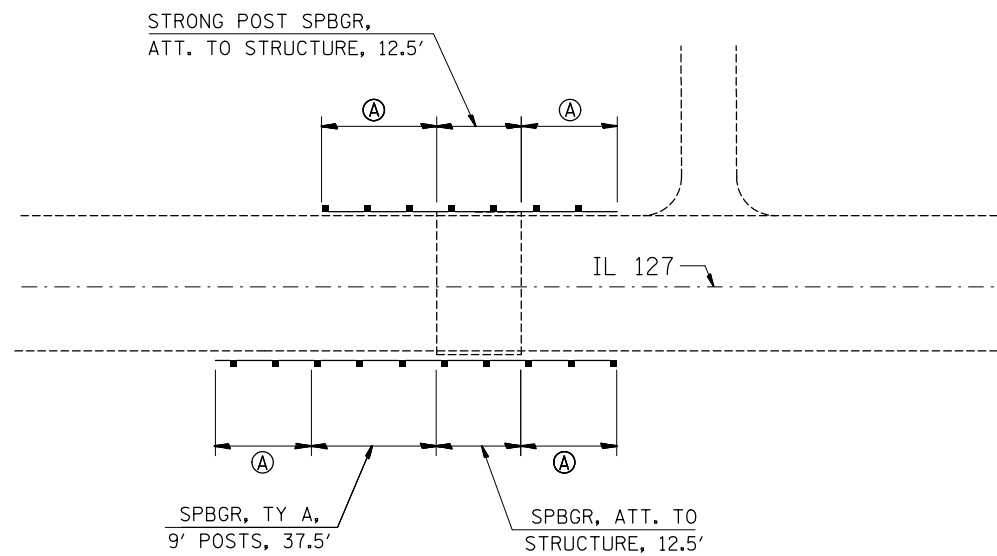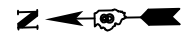

LOCATION 14

NOT TO SCALE

Ⓐ = TRAFFIC BARRIER TERM. TYPE 1
SPECIAL (TANGENT)

Ⓑ = TRAFFIC BARRIER TERM. TYPE 6


FILE NAME =	USER NAME = DintelmanJN	DESIGNED -	REVISED -
pw:\IL\084EBIDINTEG\illinois.gov\PWIDOT\Documents\IDOT Offices\District 8\Projects\0876\KRD\Drawings\CADsheets\D876K15-shr-detail.dwg		CHECKED -	REVISED -
		DATE -	REVISED -

STATE OF ILLINOIS
DEPARTMENT OF TRANSPORTATION

GUARDRAIL DETAILS



SCALE: SHEET NO. OF SHEETS STA. TO STA.

F.A. RTE.	SECTION	COUNTY	TOTAL SHEETS	SHEET NO.
	DIST 8 GUARDRAIL 2017-5	VARIOUS	14	11
CONTRACT NO. 76K15				
FED. ROAD DIST. NO. ILLINOIS FED. AID PROJECT				

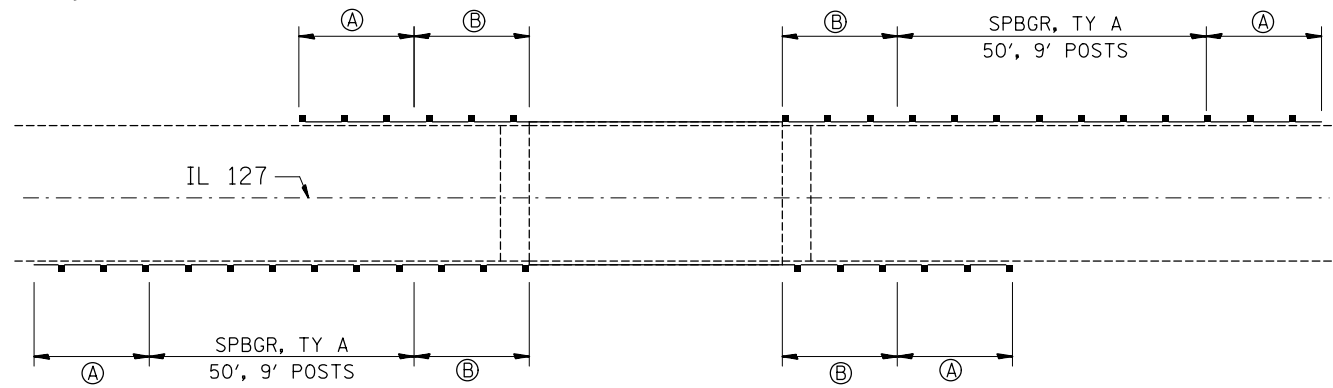


LOCATION 15

NOT TO SCALE

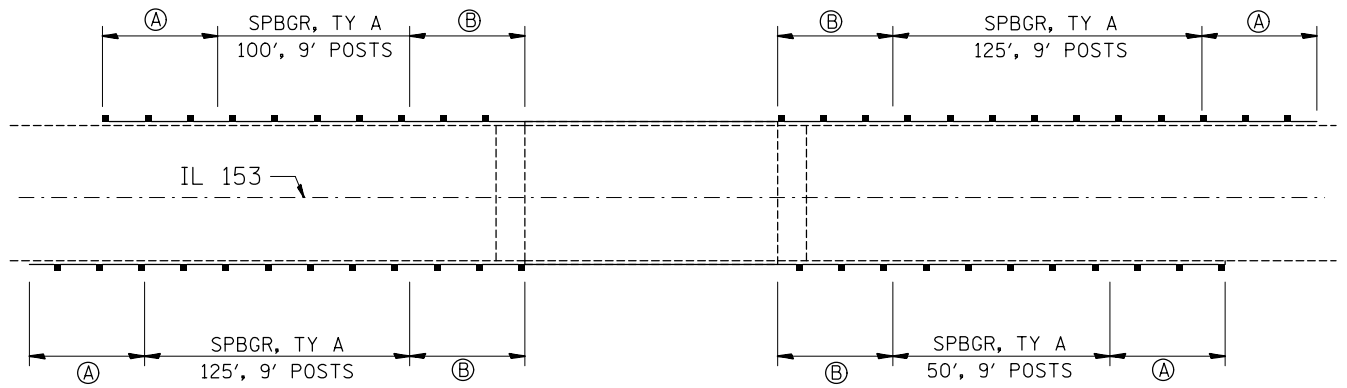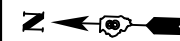


LOCATION 17

NOT TO SCALE

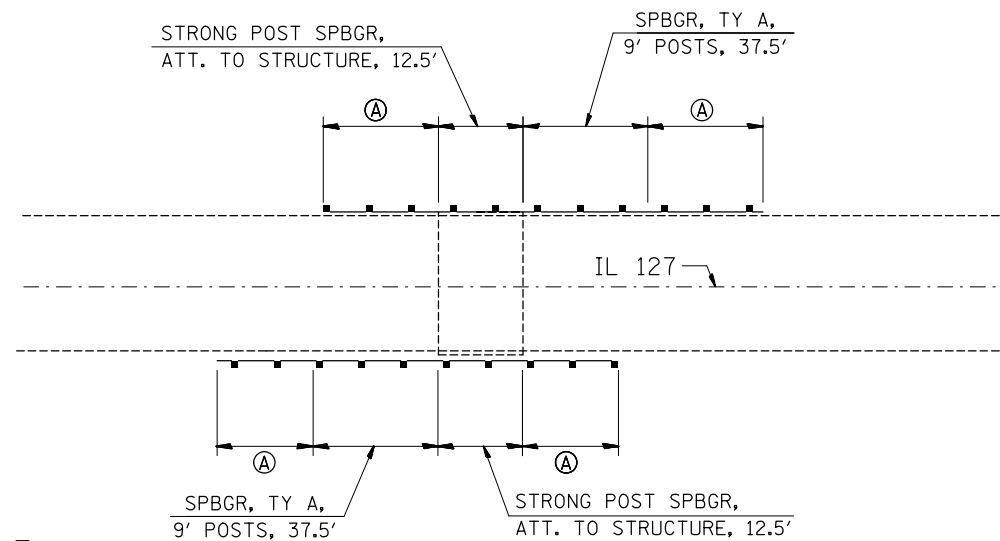


LOCATION 16

NOT TO SCALE

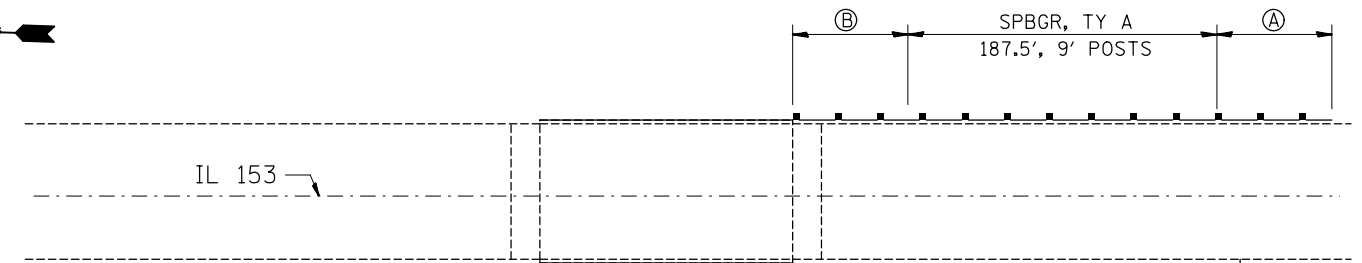

LOCATION 18

NOT TO SCALE

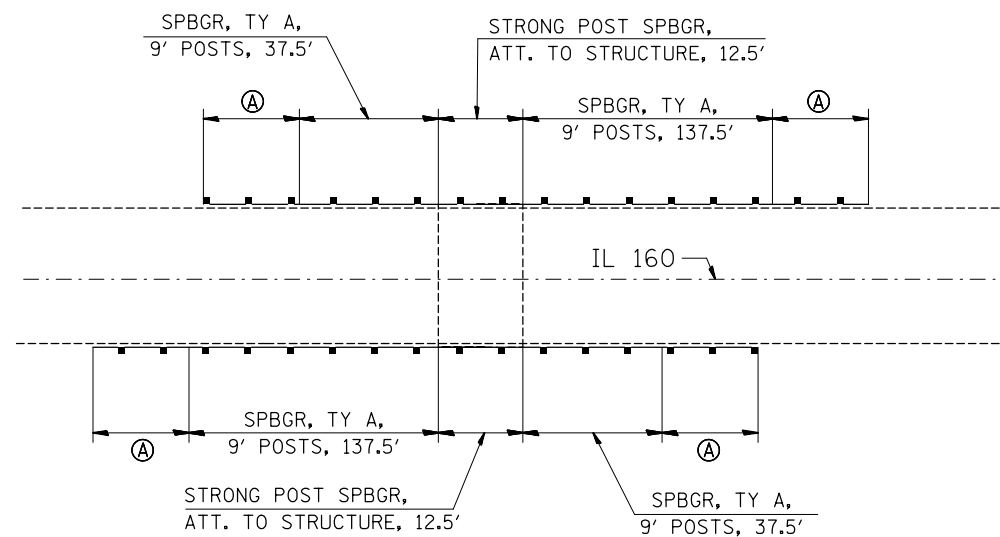

LOCATION 19

NOT TO SCALE

Ⓐ = TRAFFIC BARRIER TERM. TYPE 1 SPECIAL (TANGENT)

Ⓑ = TRAFFIC BARRIER TERM. TYPE 6


FILE NAME =	USER NAME = DintelmanJN	DESIGNED -	REVISED -
pw:\IL\084EBIDINTEG\illinois.gov\PWIDOT\Documents\IDOT Offices\District 8\Projects\0875\DRAWING\GADsheets\0875-15-shd-detail.dwg		CHECKED -	REVISED -
		DATE -	REVISED -

STATE OF ILLINOIS
DEPARTMENT OF TRANSPORTATION

GUARDRAIL DETAILS


SCALE: SHEET NO. OF SHEETS STA. TO STA.

F.A. RTE.	SECTION	COUNTY	TOTAL SHEETS	SHEET NO.
	DIST 8 GUARDRAIL 2017-5	VARIOUS	14	12
CONTRACT NO. 76K15				
FED. ROAD DIST. NO. ILLINOIS FED. AID PROJECT				

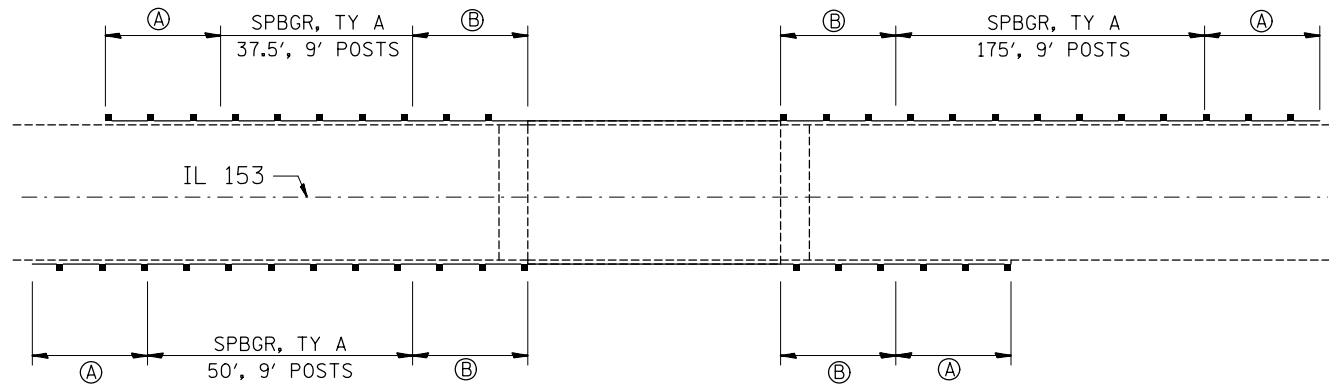



LOCATION 20

NOT TO SCALE

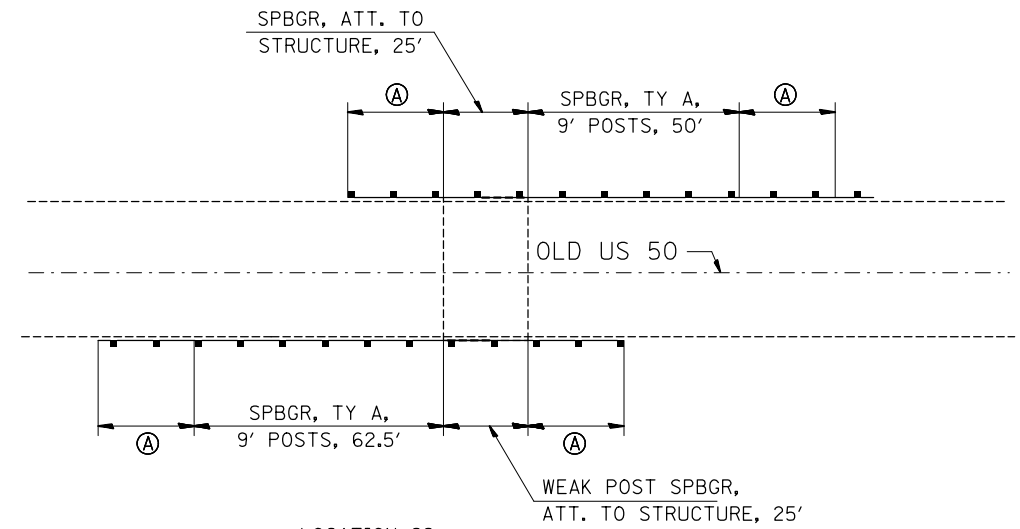


LOCATION 22

NOT TO SCALE

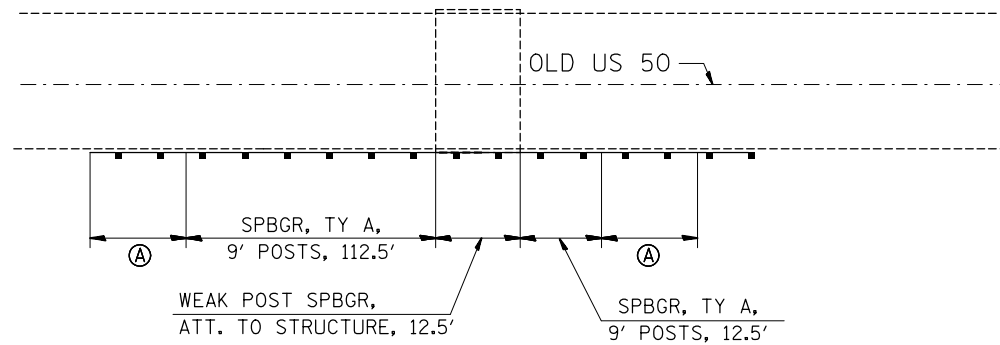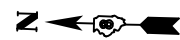

LOCATION 21

NOT TO SCALE

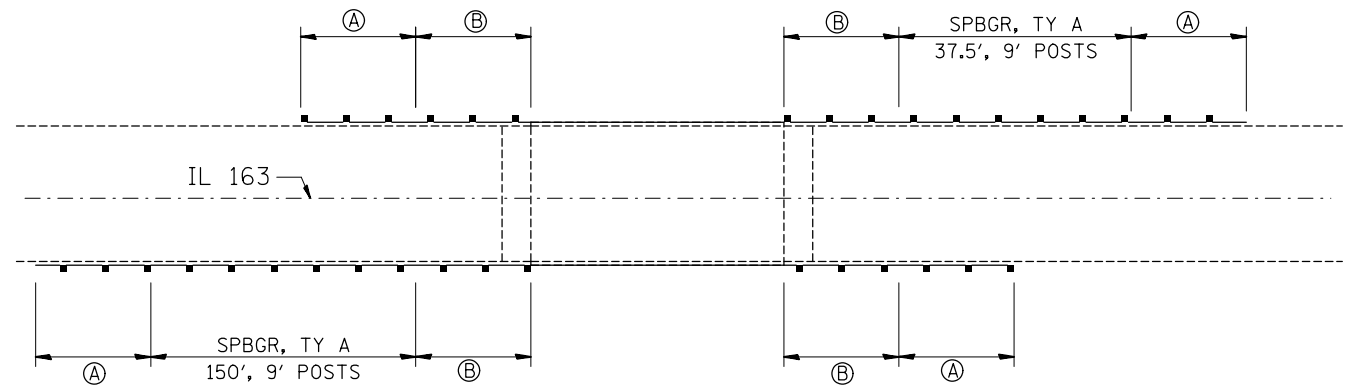

LOCATION 23

NOT TO SCALE

Ⓐ = TRAFFIC BARRIER TERM. TYPE 1 SPECIAL (TANGENT)

Ⓑ = TRAFFIC BARRIER TERM. TYPE 6

NOT TO SCALE


FILE NAME =	USER NAME = DintelmanJN	DESIGNED -	REVISED -
pw:\IL\084EBIDINTEG\Illinois.gov\PWIDOT\Documents\IDOT Offices\District 8\Projects\0876\Drawings\CADsheets\D876K15-shd-detail.dwg		DRAWN -	REVISED -
	PLOT SCALE = 100.0000' / in.	CHECKED -	REVISED -
	PLOT DATE = 3/8/2017	DATE -	REVISED -

**STATE OF ILLINOIS
DEPARTMENT OF TRANSPORTATION**

GUARDRAIL DETAILS



SCALE: _____ SHEET NO. ____ OF ____ SHEETS STA. _____ TO STA. _____

F.A. RTE.	SECTION	COUNTY	TOTAL SHEETS	SHEET NO.
	DIST 8 GUARDRAIL 2017-5	VARIOUS	14	13
CONTRACT NO. 76K15				
FED. ROAD DIST. NO. - ILLINOIS FED. AID PROJECT				

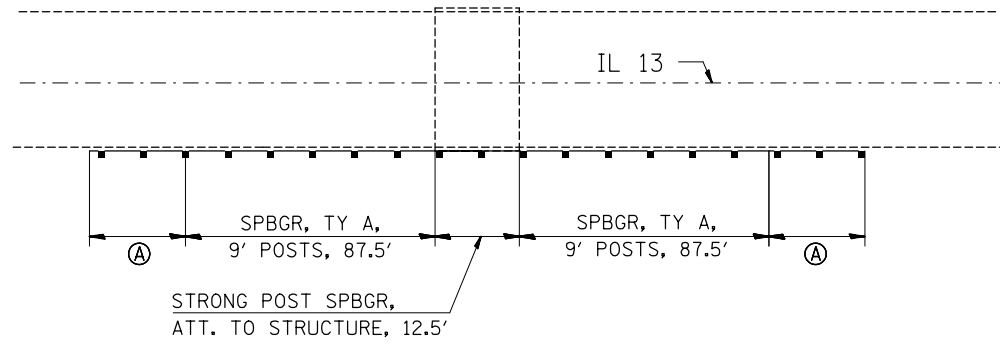


NOT TO SCALE

LOCATION 24

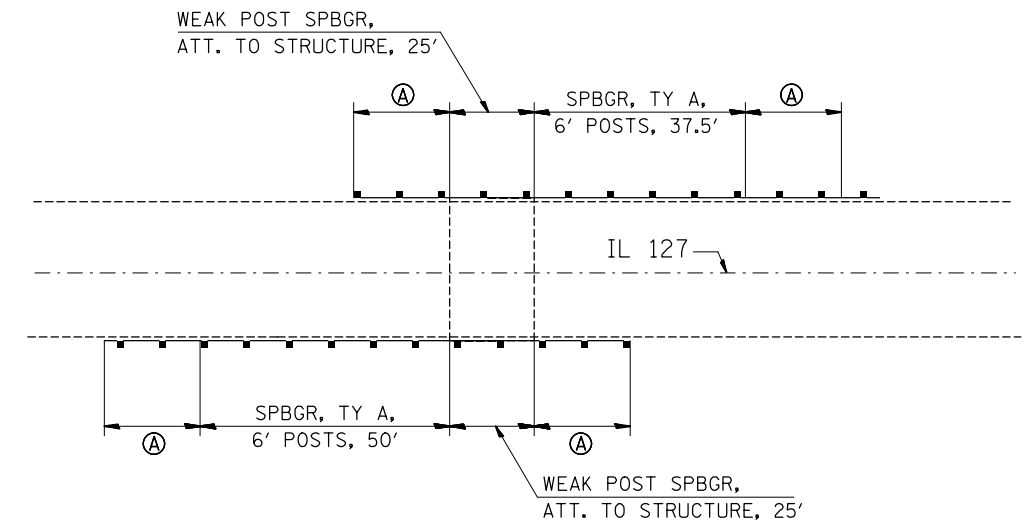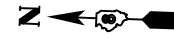


NOT TO SCALE

LOCATION 26

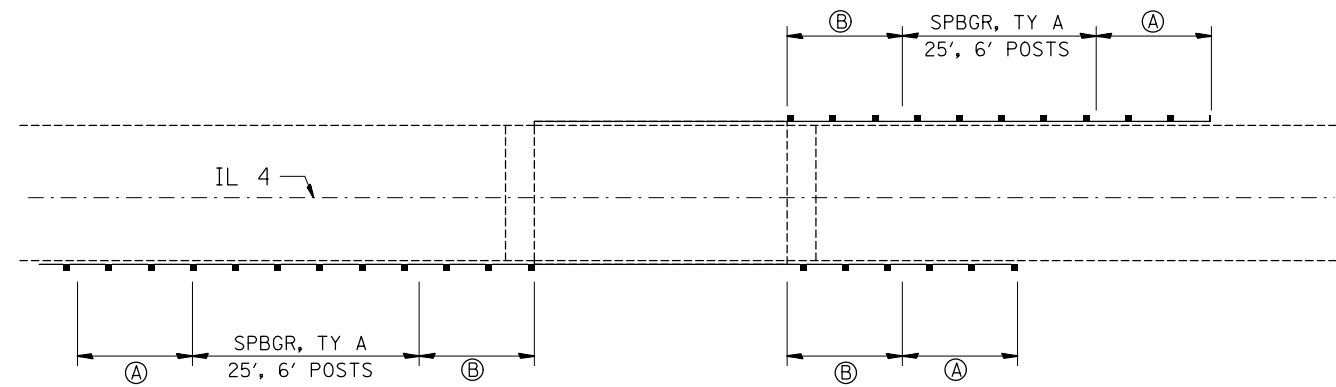


NOT TO SCALE

LOCATION 25

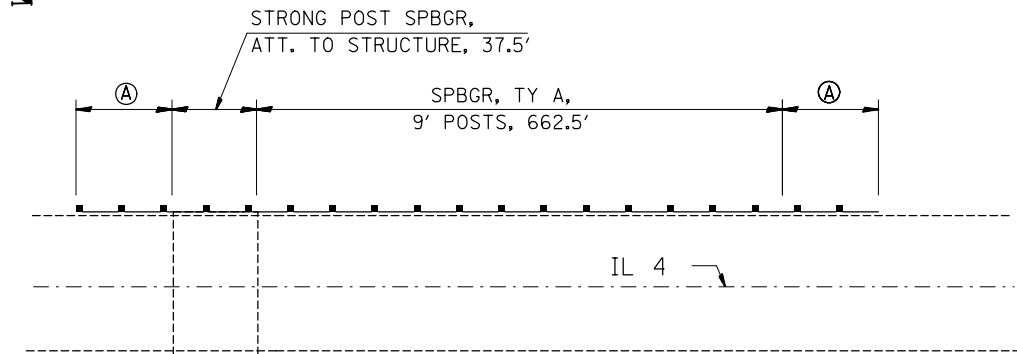

LOCATION 27

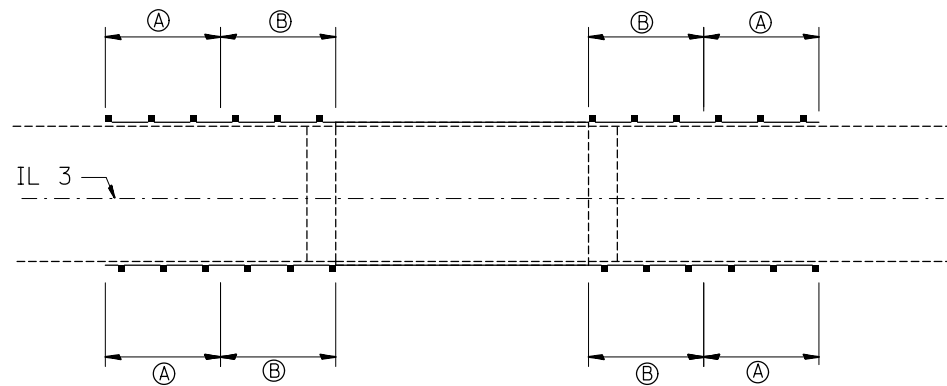

NOT TO SCALE

LOCATION 28

Ⓐ = TRAFFIC BARRIER TERM. TYPE 1 SPECIAL (TANGENT)

Ⓑ = TRAFFIC BARRIER TERM. TYPE 6

FILE NAME =	USER NAME = DintelmanJN	DESIGNED -	REVISED -
pw:\IL084EBIDINTEG.illinois.gov\PIWIDOT\Documents\IDOT Offices\District 8\Projects\0875\Drawings\CADsheets\D876K15-shd-detail.dwg		DRAWN -	REVISED -
	PLOT SCALE = 100.0000' / 1in.	CHECKED -	REVISED -
	PLOT DATE = 3/8/2017	DATE -	REVISED -

STATE OF ILLINOIS
DEPARTMENT OF TRANSPORTATION

GUARDRAIL DETAILS

SCALE: _____ SHEET NO. ____ OF ____ SHEETS STA. _____ TO STA. _____

F.A. RTE.	SECTION	COUNTY	TOTAL SHEETS	SHEET NO.
	DIST 8 GUARDRAIL 2017-5	VARIOUS	14	14
FED. ROAD DIST. NO. - ILLINOIS FED. AID PROJECT			CONTRACT NO. 76K15	