


F.A.P. RTE.	SECTION	COUNTY	TOTAL SHEETS	SHEET NO.
317	•	LIVINGSTON	205	71
STA. 234+00.00		TO STA. 234+00.00		
CONTRACT NO. 66261				
• 25 RS-2 & 26 RS-4				

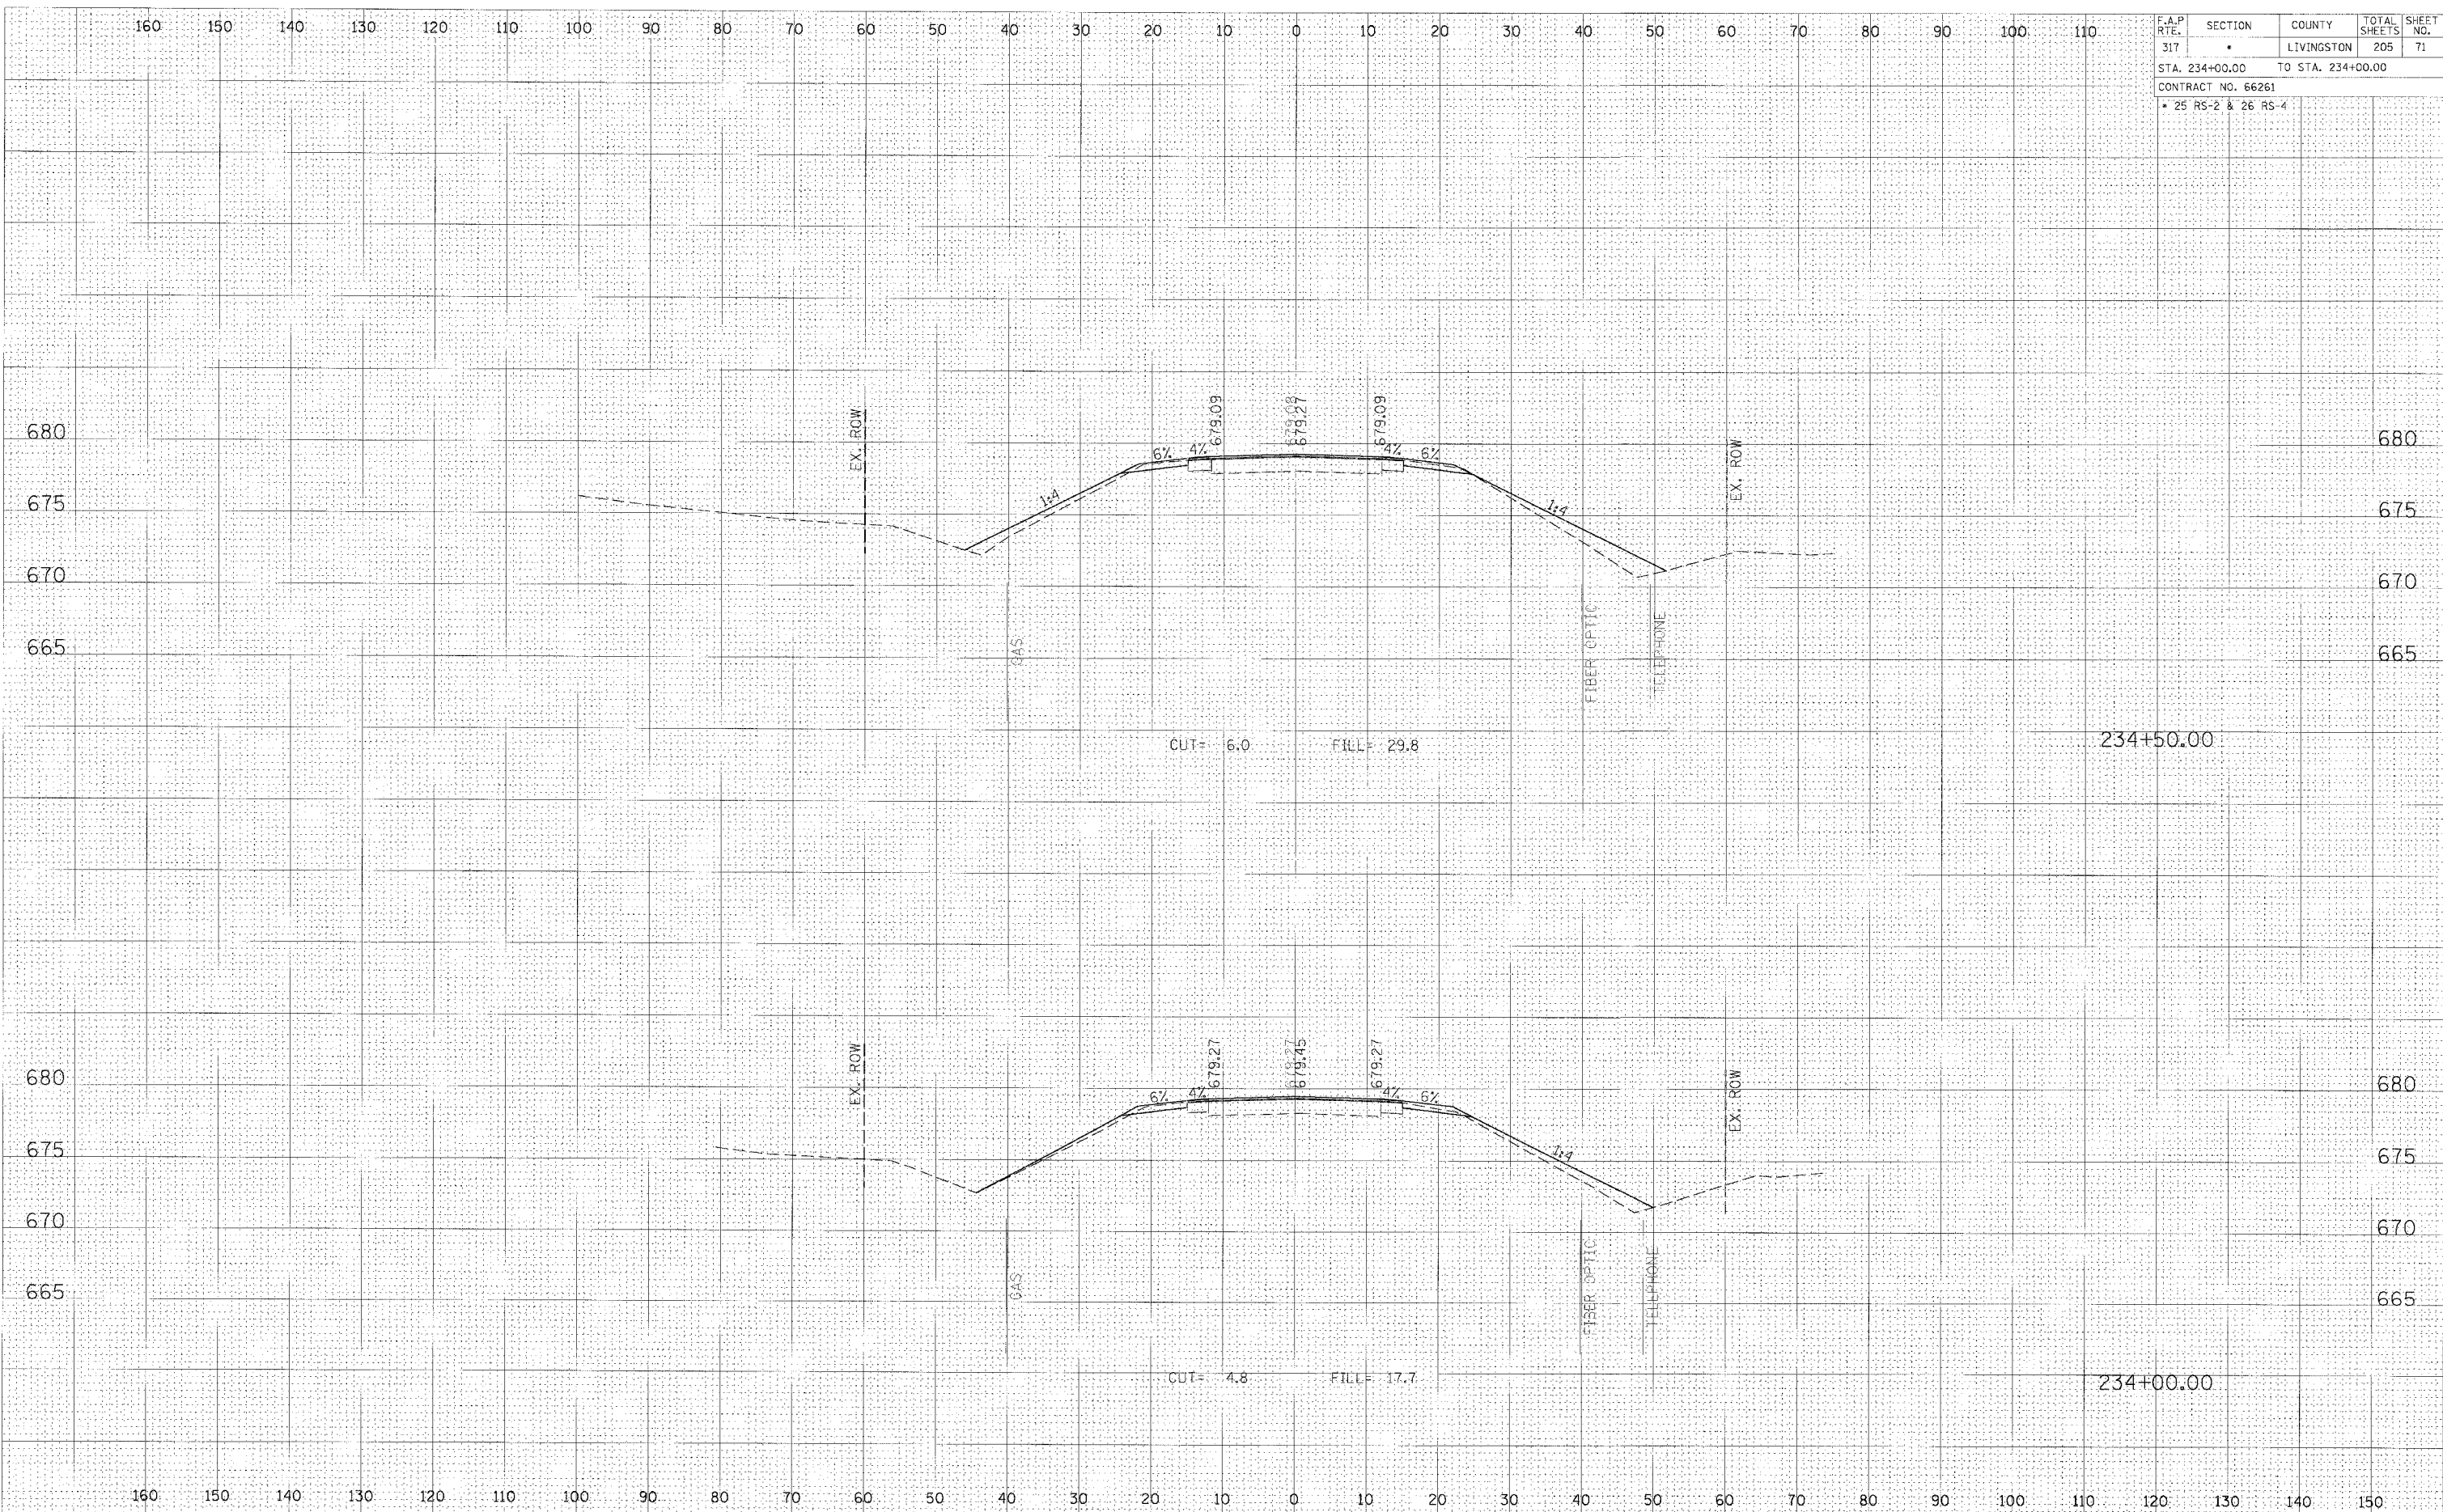



