


F.A.I. RTE.	SECTION	COUNTY	TOTAL SHEET SHEETS: NO.
74	(72-7)R-3	PEORIA	1368 1176
STA.	TO STA.		
68	70	72	74 76
FED. ROAD DIST. NO.		ILLINOIS FED. AID PROJECT	




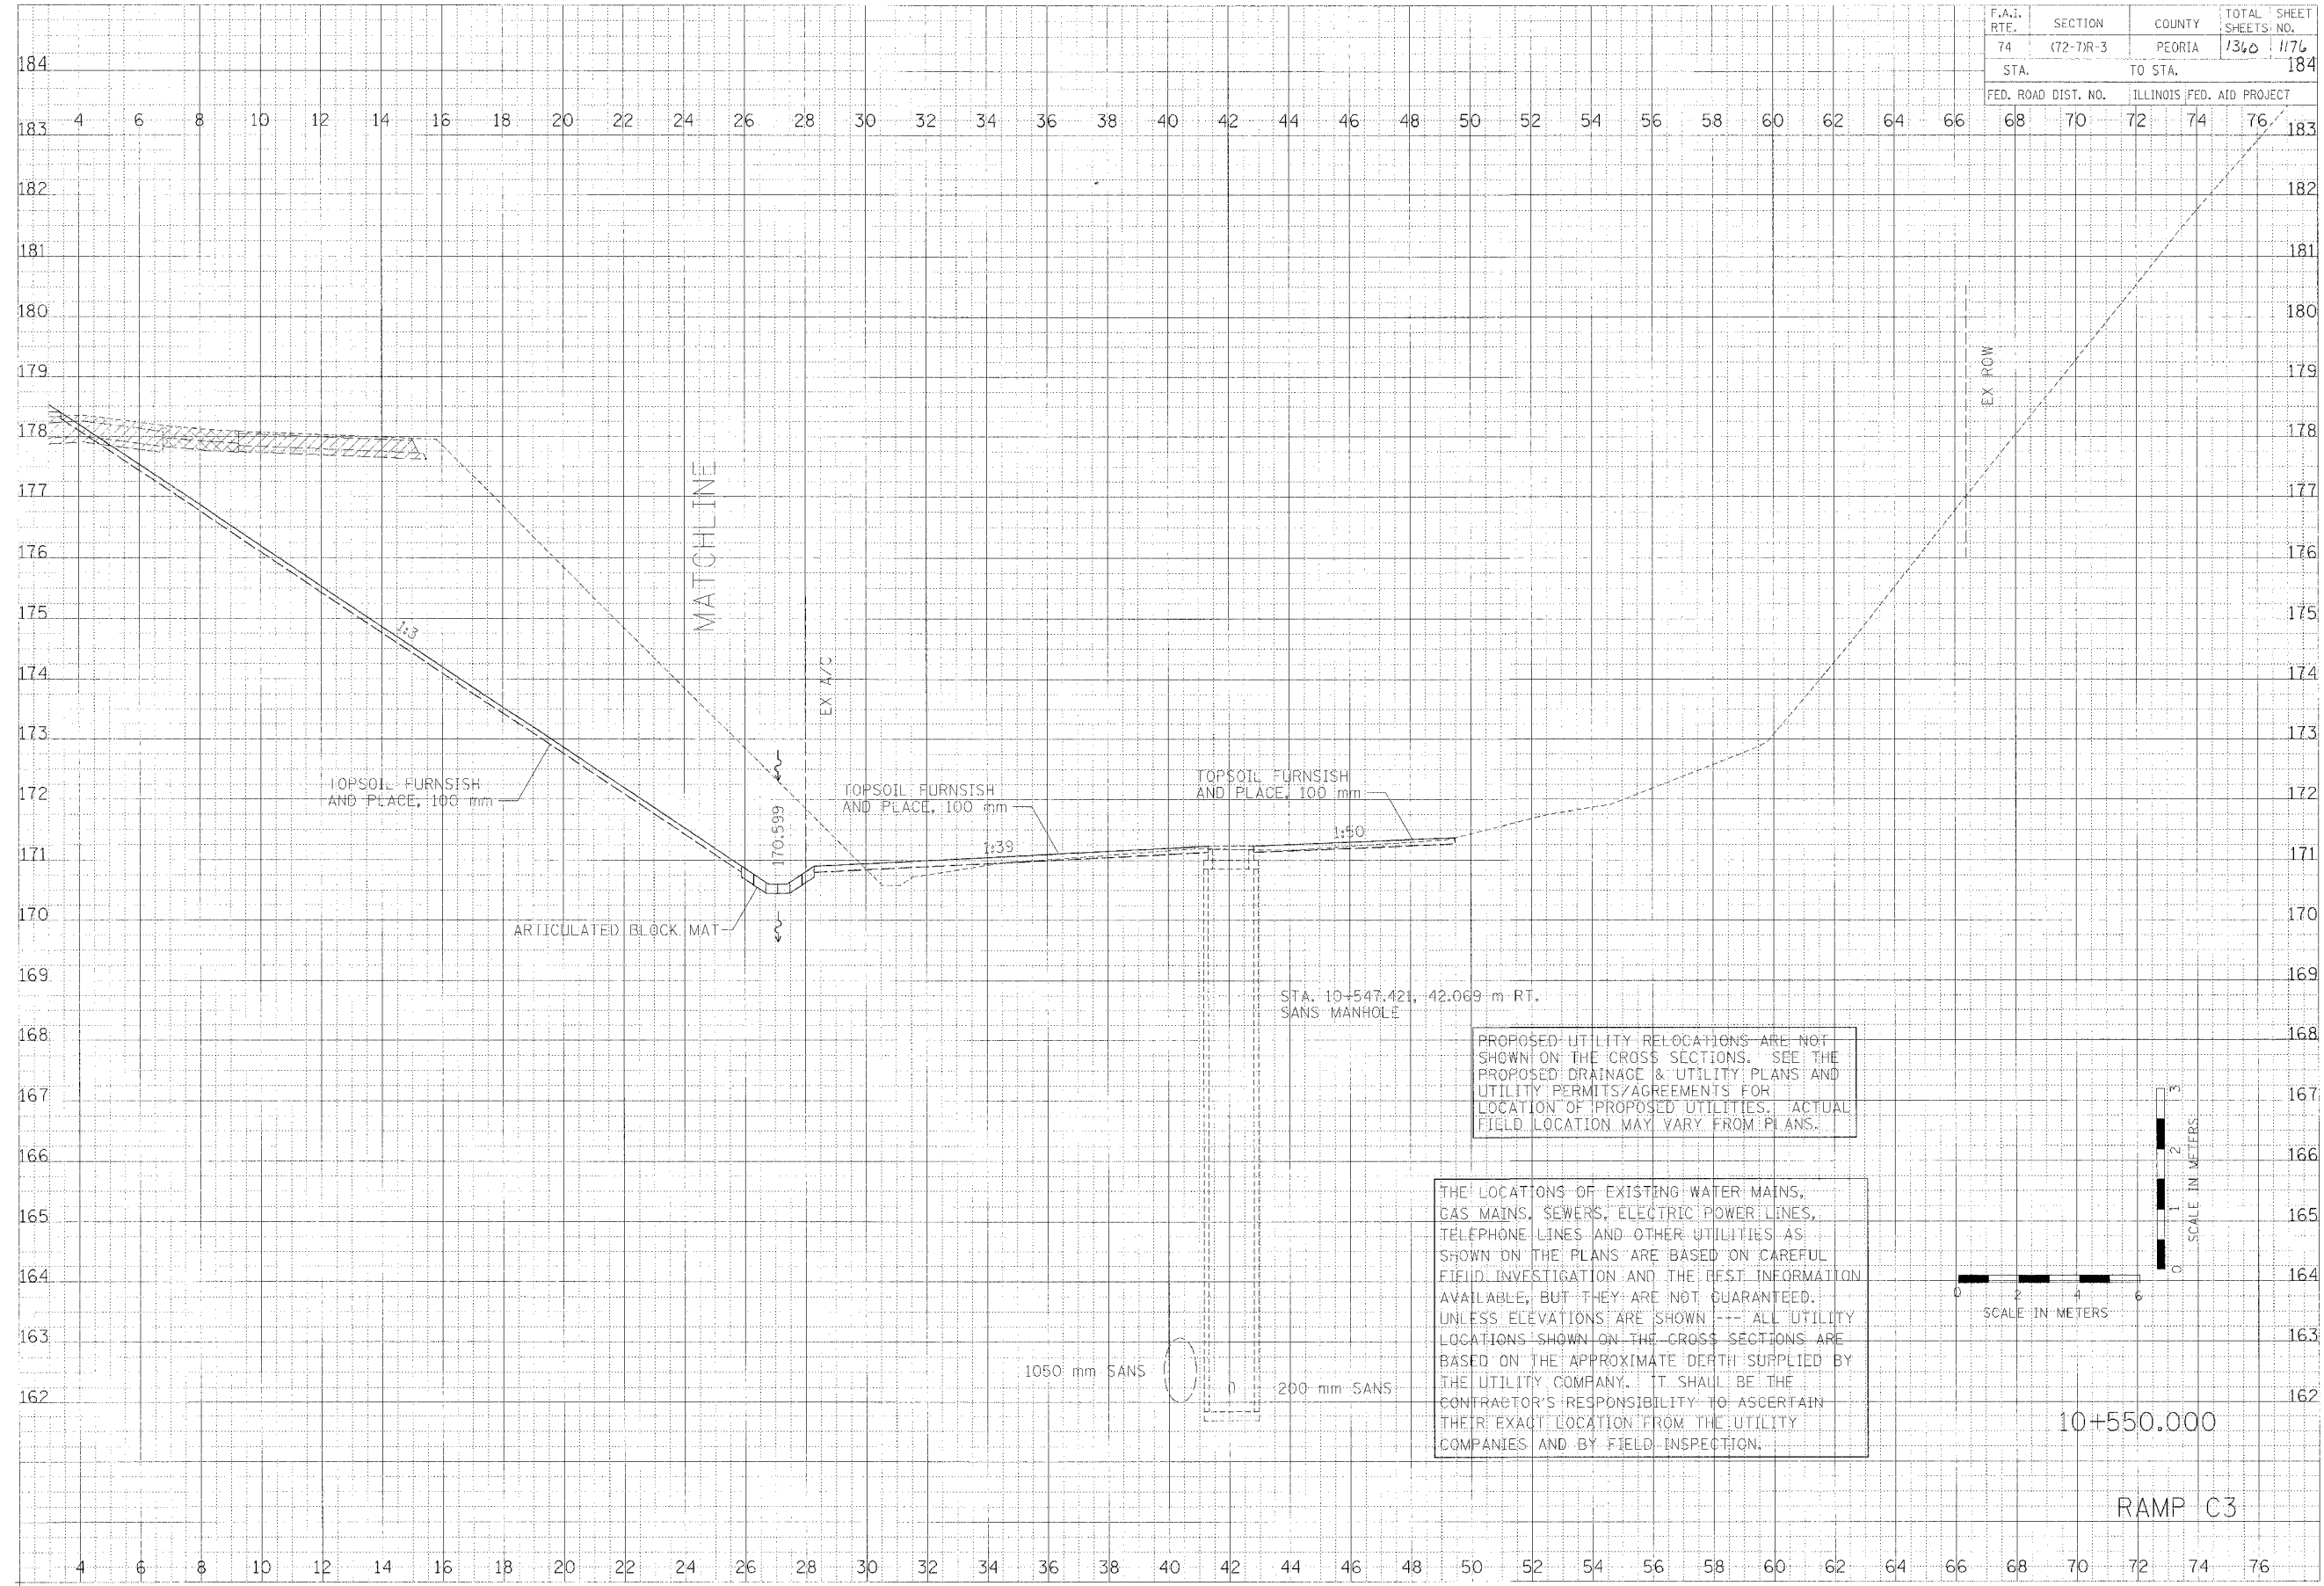

10+550.000

RAMP C3