


F.A.P. RTE.	SECTION	COUNTY	TOTAL SHEETS	SHEET NO.
502	.	ADAMS	315	226
STA.		TO STA.		
FED. ROAD DIST. NO.		ILLINOIS	FED. AID PROJECT	
CONTRACT NO. 72897				
• (53RS-7, PARS-2) IN. TS				

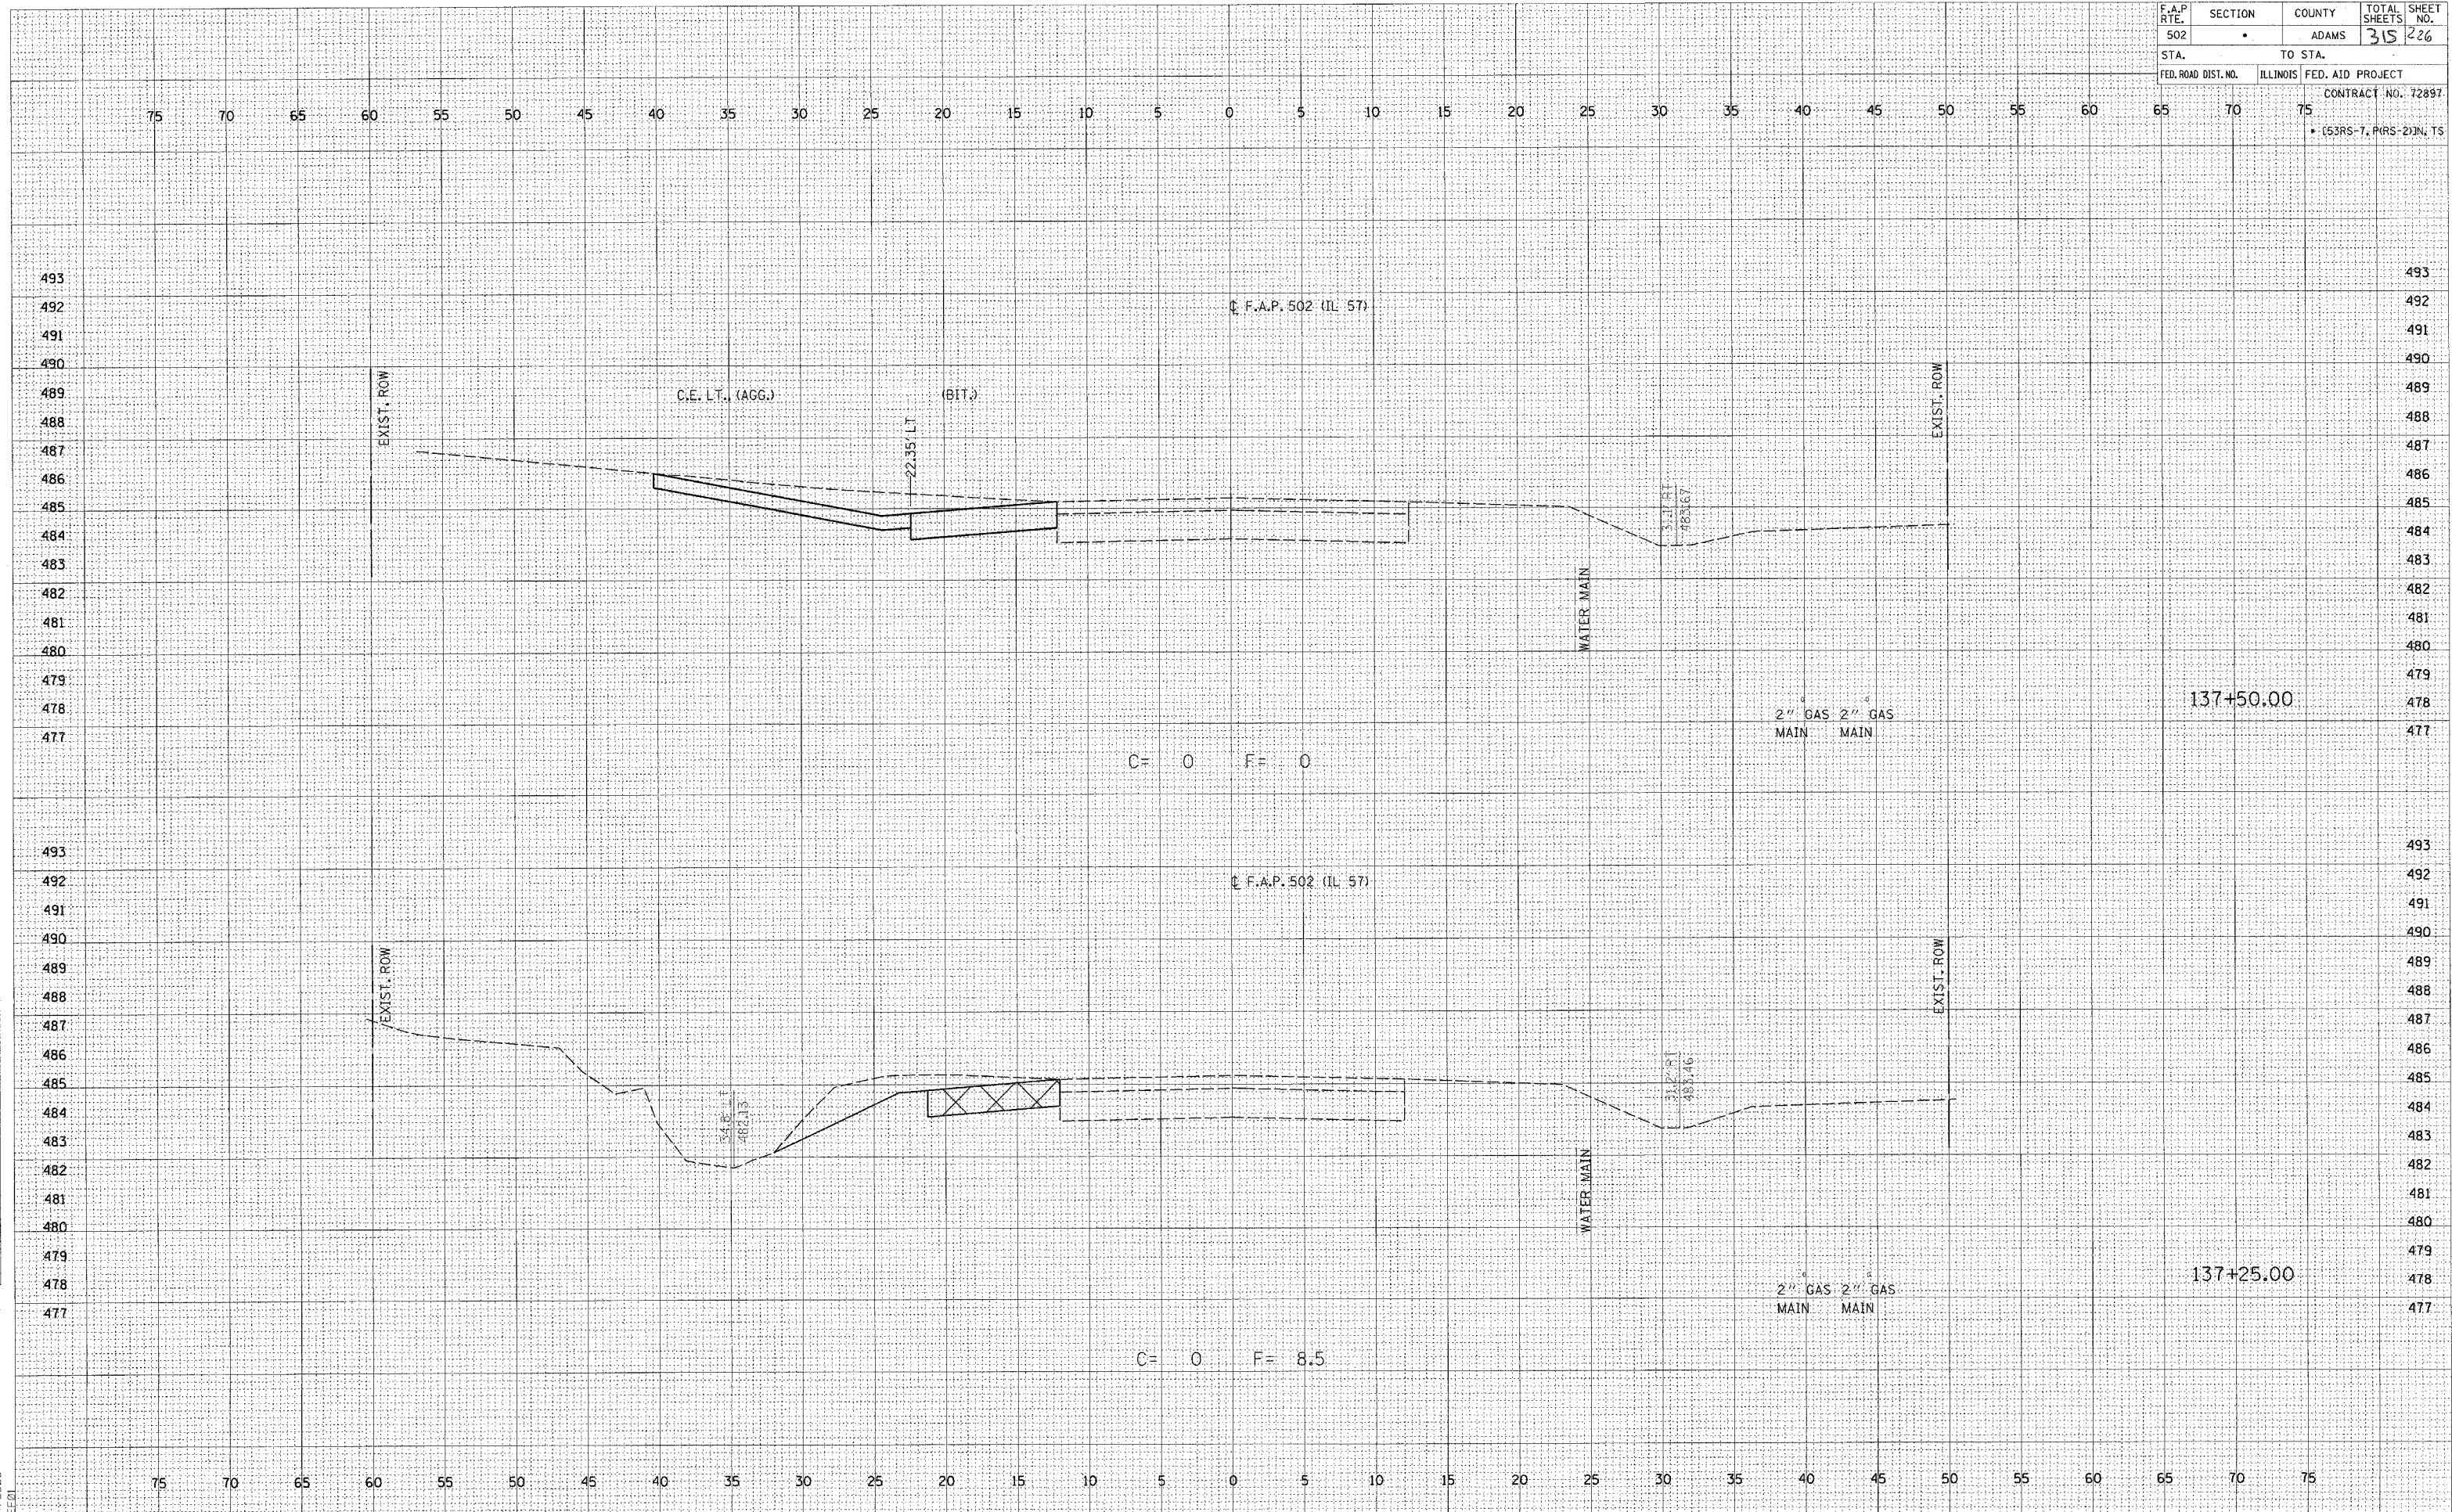

DATE
BY
SURVEYED
SURVEY
NOTE BOOK
TEMPLATE
AREAS
AREAS CHECKED

DATE
BY
SURVEYED
SURVEY
NOTE BOOK
TEMPLATE
AREAS
AREAS CHECKED

ct:\projects\0653004\1157\bxshs.dgn
2/4/2005
*BEE01