


F.A.P. RTE.	SECTION	COUNTY	TOTAL SHEETS	SHEET NO.
502	.	ADAMS	315	230
STA.		TO STA.		
FED. ROAD DIST. NO.		ILLINOIS	FED. AID PROJECT	
CONTRACT NO. 72897				
• (53RS-7, P(RS-2))N, TS				

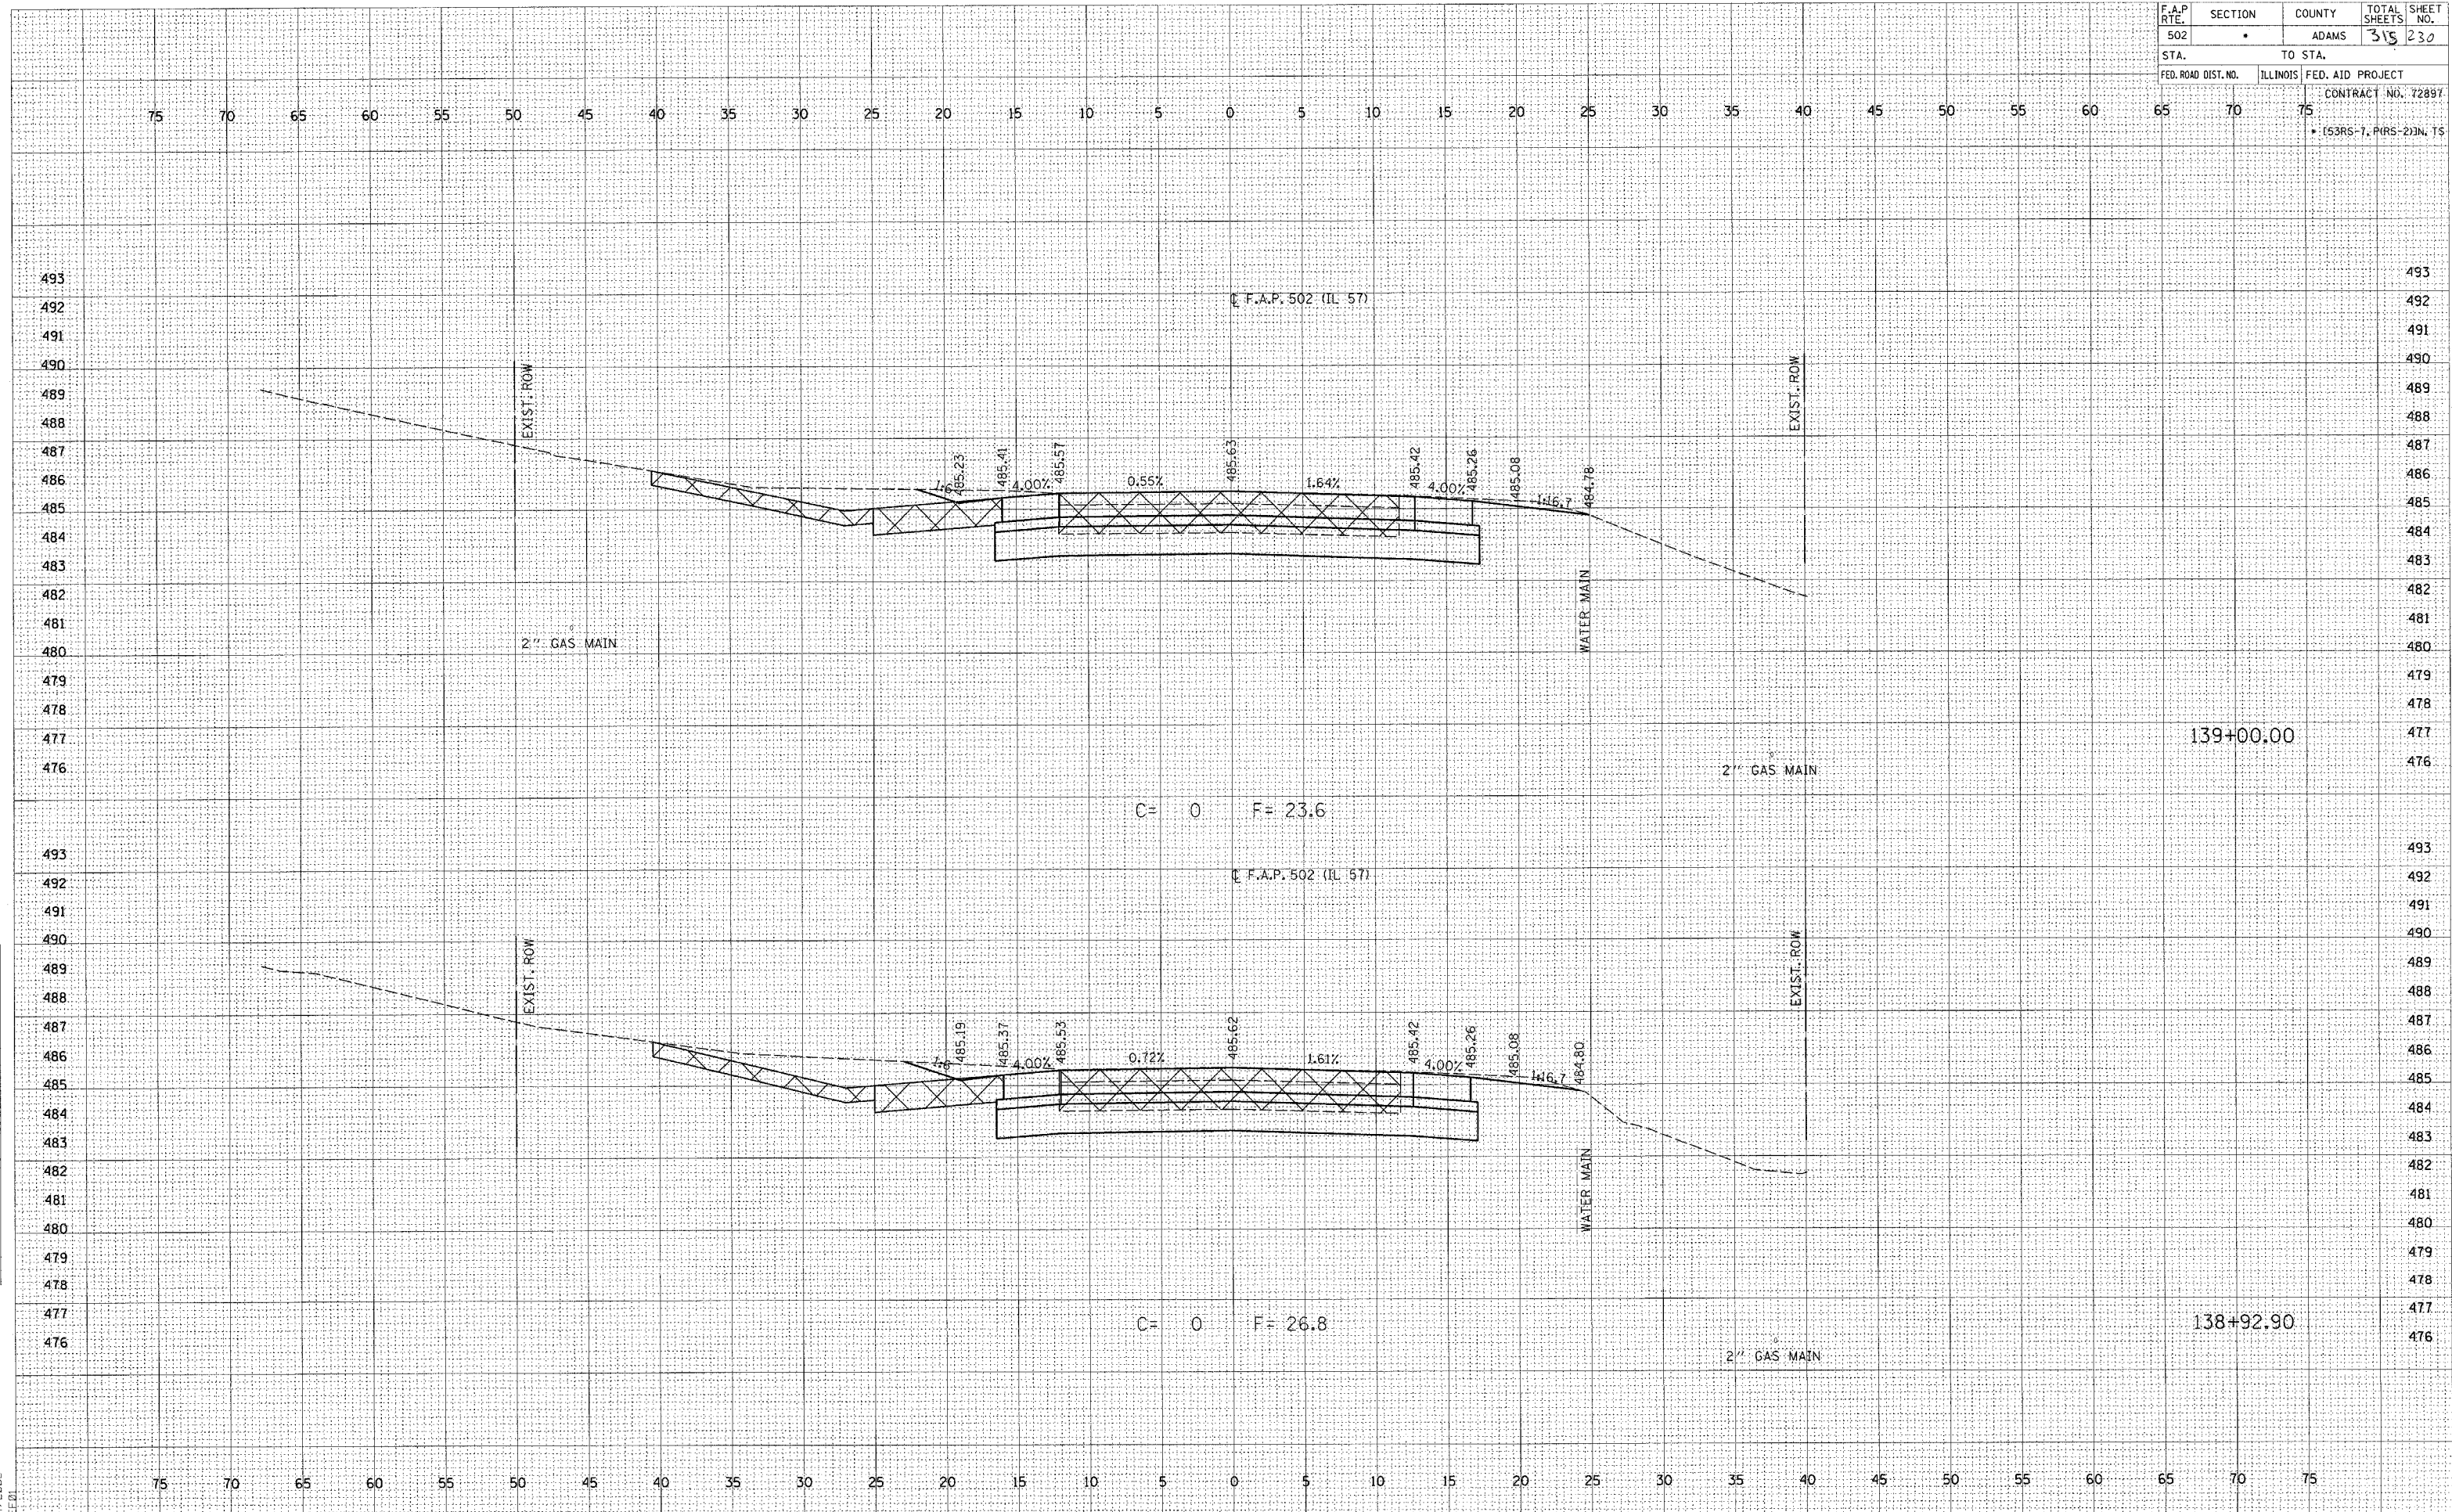

DATE
BY
FINAL SURVEY
SURVEYED
NOTE BOOK
TEMPLATE
AREAS
CHECKED

DATE
BY
ORIGINAL SURVEY
SURVEYED
NOTE BOOK
TEMPLATE
AREAS
CHECKED

2/4/2005
157bxshs.dwg
D6 PROJECT: D653004 FILE: IL57BXSHS.DGN