


F.A.P. RTE. 502	SECTION •	COUNTY ADAMS	TOTAL SHEETS 315	SHEET NO. 235
STA.		TO STA.		
FED. ROAD DIST. NO.	ILLINOIS	FED. AID PROJECT	CONTRACT NO. 72897	
			• (53RS-7, P(RS-2))N, TS	

NO.	AREAS CHECKED	AREAS PLOTTED	TEMPLATES	NOTE BOOK	FINAL SURVEY

NO.	AREAS CHECKED	AREAS PLOTTED	TEMPLATES	NOTE BOOK	ORIGINAL SURVEY

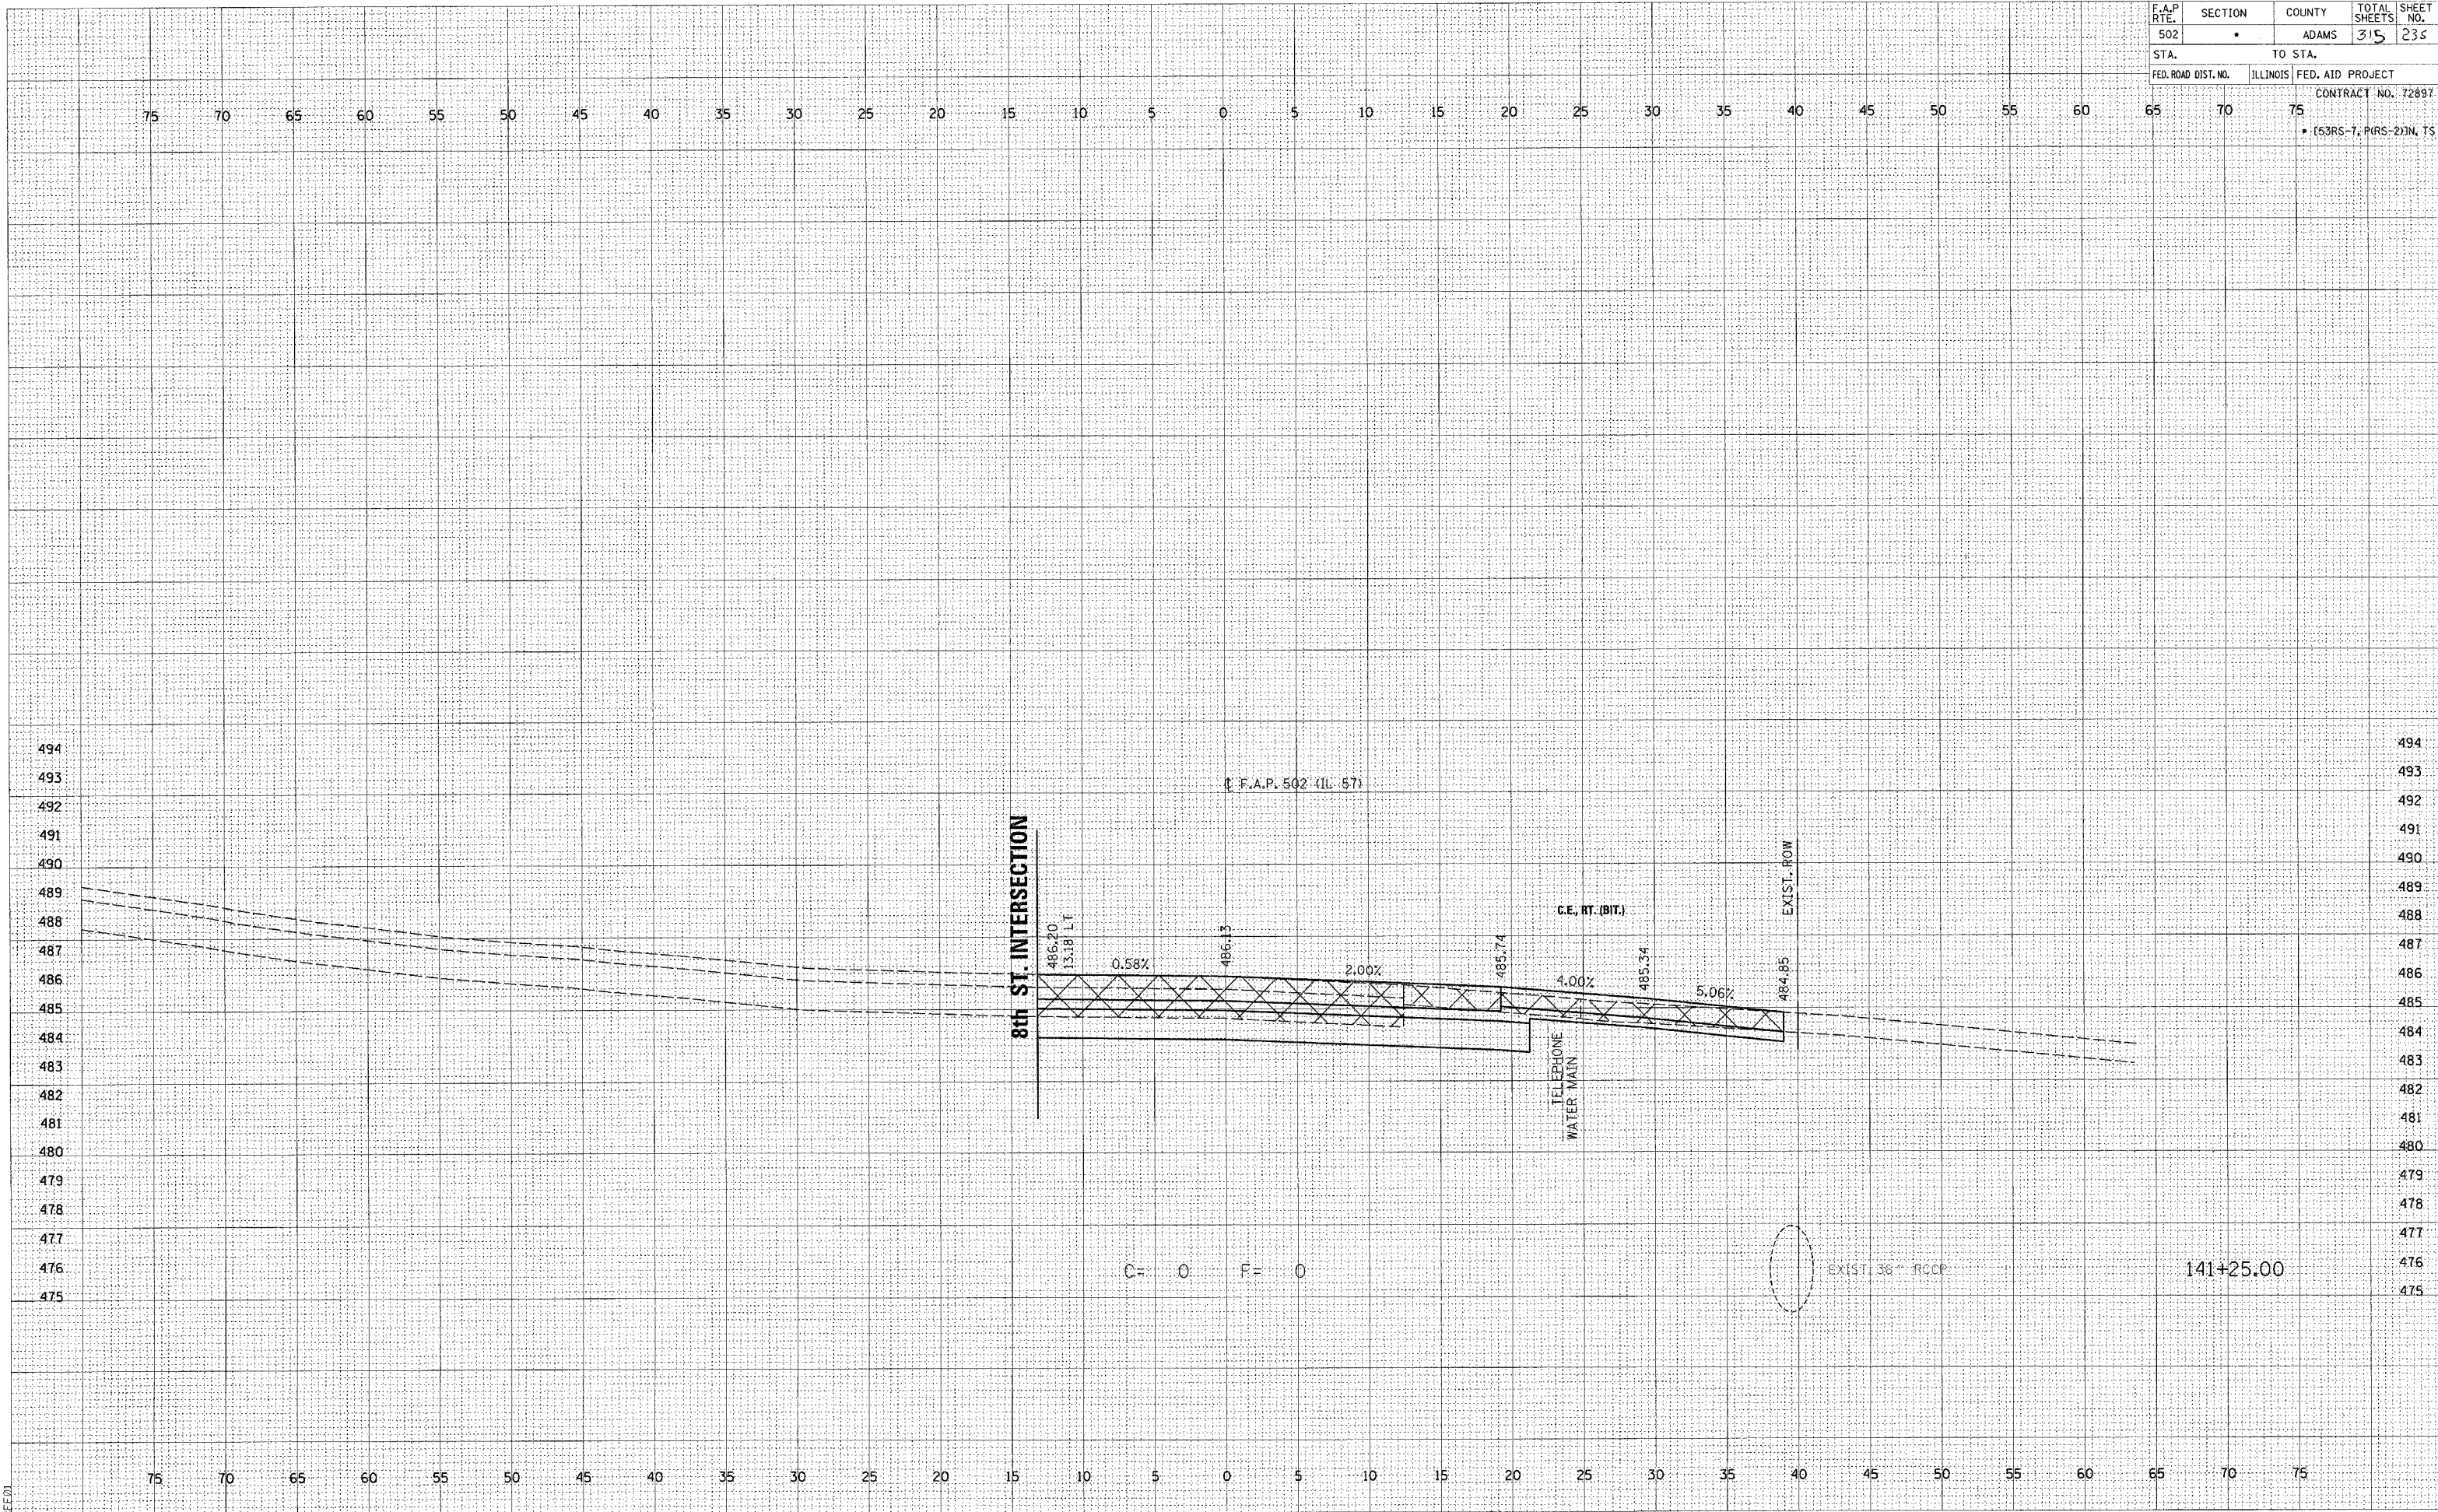

c:\projects\6653004\1157bxshs.dgn
2/4/2005
BEE:DJ